
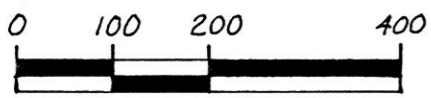



BERLIN TOWNSHIP
1ST. QTR. LOT 8
T-9N ; R-6W
HOLMES COUNTY, OHIO

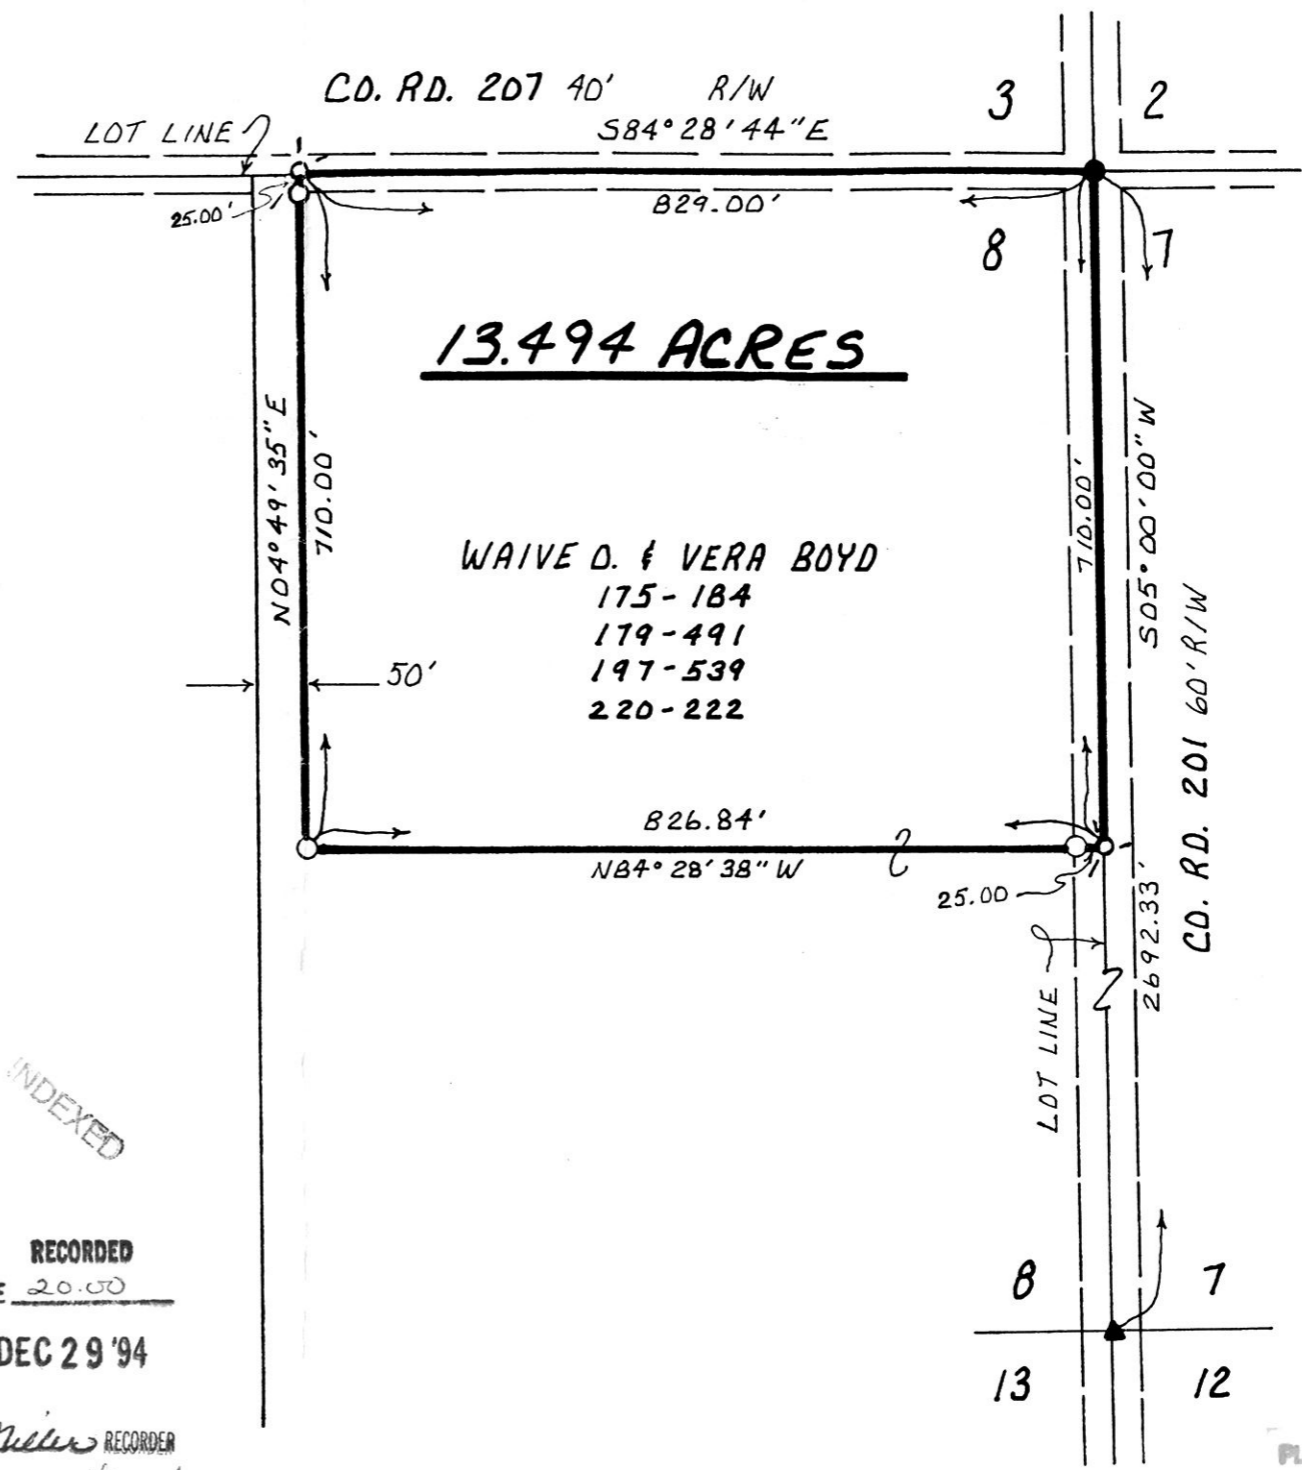

SCALE: 1" = 200'
● IRON PIN FOUND
○ P.K. NAIL SET
○ 5/8" REBAR WITH I.D. CAP SET.
I.D. CAP MARKED "BAKER 6938."

REFERENCES:

- DEED VOL. 175 PAGE 184
- DEED VOL. 179 PAGE 491
- DEED VOL. 197 PAGE 539
- DEED VOL. 220 PAGE 222
- DEED VOL. 165 PAGE 594
- DEED VOL. 213 PAGE 15
- DEED VOL. 249 PAGE 1
- BEARINGS ASSUMED

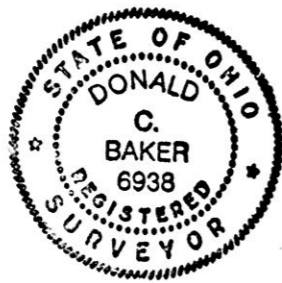

I CERTIFY THIS SURVEY TO BE CORRECT
TO THE BEST OF MY KNOWLEDGE.

Donald C. Baker
DONALD C. BAKER P.S. 6938
5958 T.R. 322
MILLERSBURG, OHIO 44654
PH: (216) 674-4788
AUGUST 4, 1993

38693-MLS

INDEXED

190628

REC'D
AT 11:05 o'clock A.M.

DEC 28 '94

Plat,
VOL 14 PAGE 673
Deed vol-267 pg 45

RECORDED
FEE 20.00

DEC 29 '94

Sally Miller RECORDER
Laurel

PLAT APPROVED
12/27/94 B

VOL 14 PAGE 673