


190854

MECHANIC TOWNSHIP  
N.E. QTR. FRACTIONAL SEC. 3  
T-8N ; R-6W  
HOLMES COUNTY, OHIO

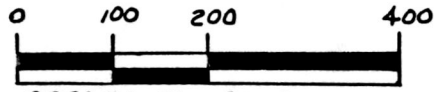

SCALE: 1" = 200'

- IRON PIN FOUND
- 5/8" REBAR WITH I.D. CAP SET.  
I.D. CAP MARKED "BAKER 6938."
- - P.K. NAIL FD.




REFERENCES:

- DEED VOL. 204 PAGE 655
- DEED VOL. 222 PAGE 892
- DEED VOL. 251 PAGE 252
- DEED VOL. 187 PAGE 65
- DEED VOL. 236 PAGE 40

BEARINGS FROM DEED Vol. 212 PAGE 938

940220  
 APPROVED FOR TRANSFER ONLY  
 NO SUBDIVISION PLAT REQUIRED  
 (O.R.C. 711.001 & 711.131)  
 Lot(s) not for building unless  
 approved by Board of Health.  
 HOLMES CO. PLANNING COMM.

By TPM Date 12-20-94

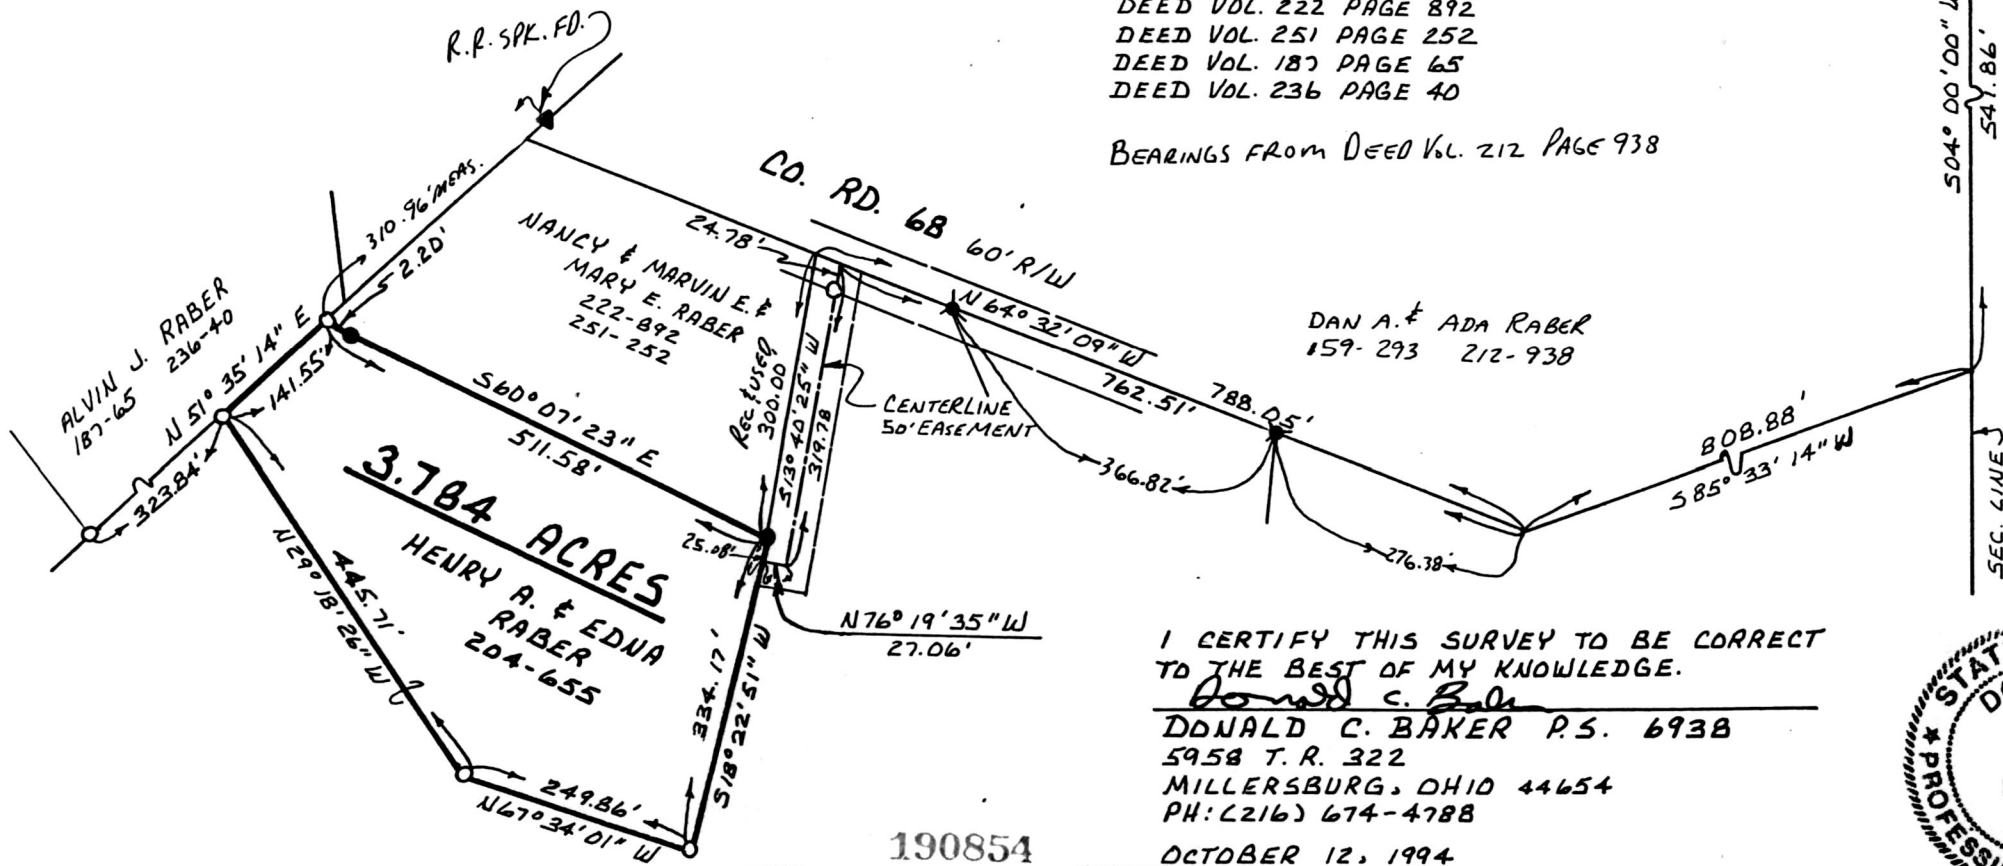

I CERTIFY THIS SURVEY TO BE CORRECT TO THE BEST OF MY KNOWLEDGE.

Donald C. Baker  
 DONALD C. BAKER P.S. 6938  
 5958 T. R. 322  
 MILLERSBURG, OHIO 44654  
 PH: (216) 674-4788  
 OCTOBER 12, 1994



VOL 14 PAGE 704

57194-BEC

REC'D AT 8:51 o'clock AM

RECORDED FEE 8.51

INDEXED

JAN 13 '95

JAN 17 '95

Plat. VOL 14 PAGE 704 BY 267 pg. 283

D. Mathis

PLAT APPROVED 12/20/94