



11 15
20 10

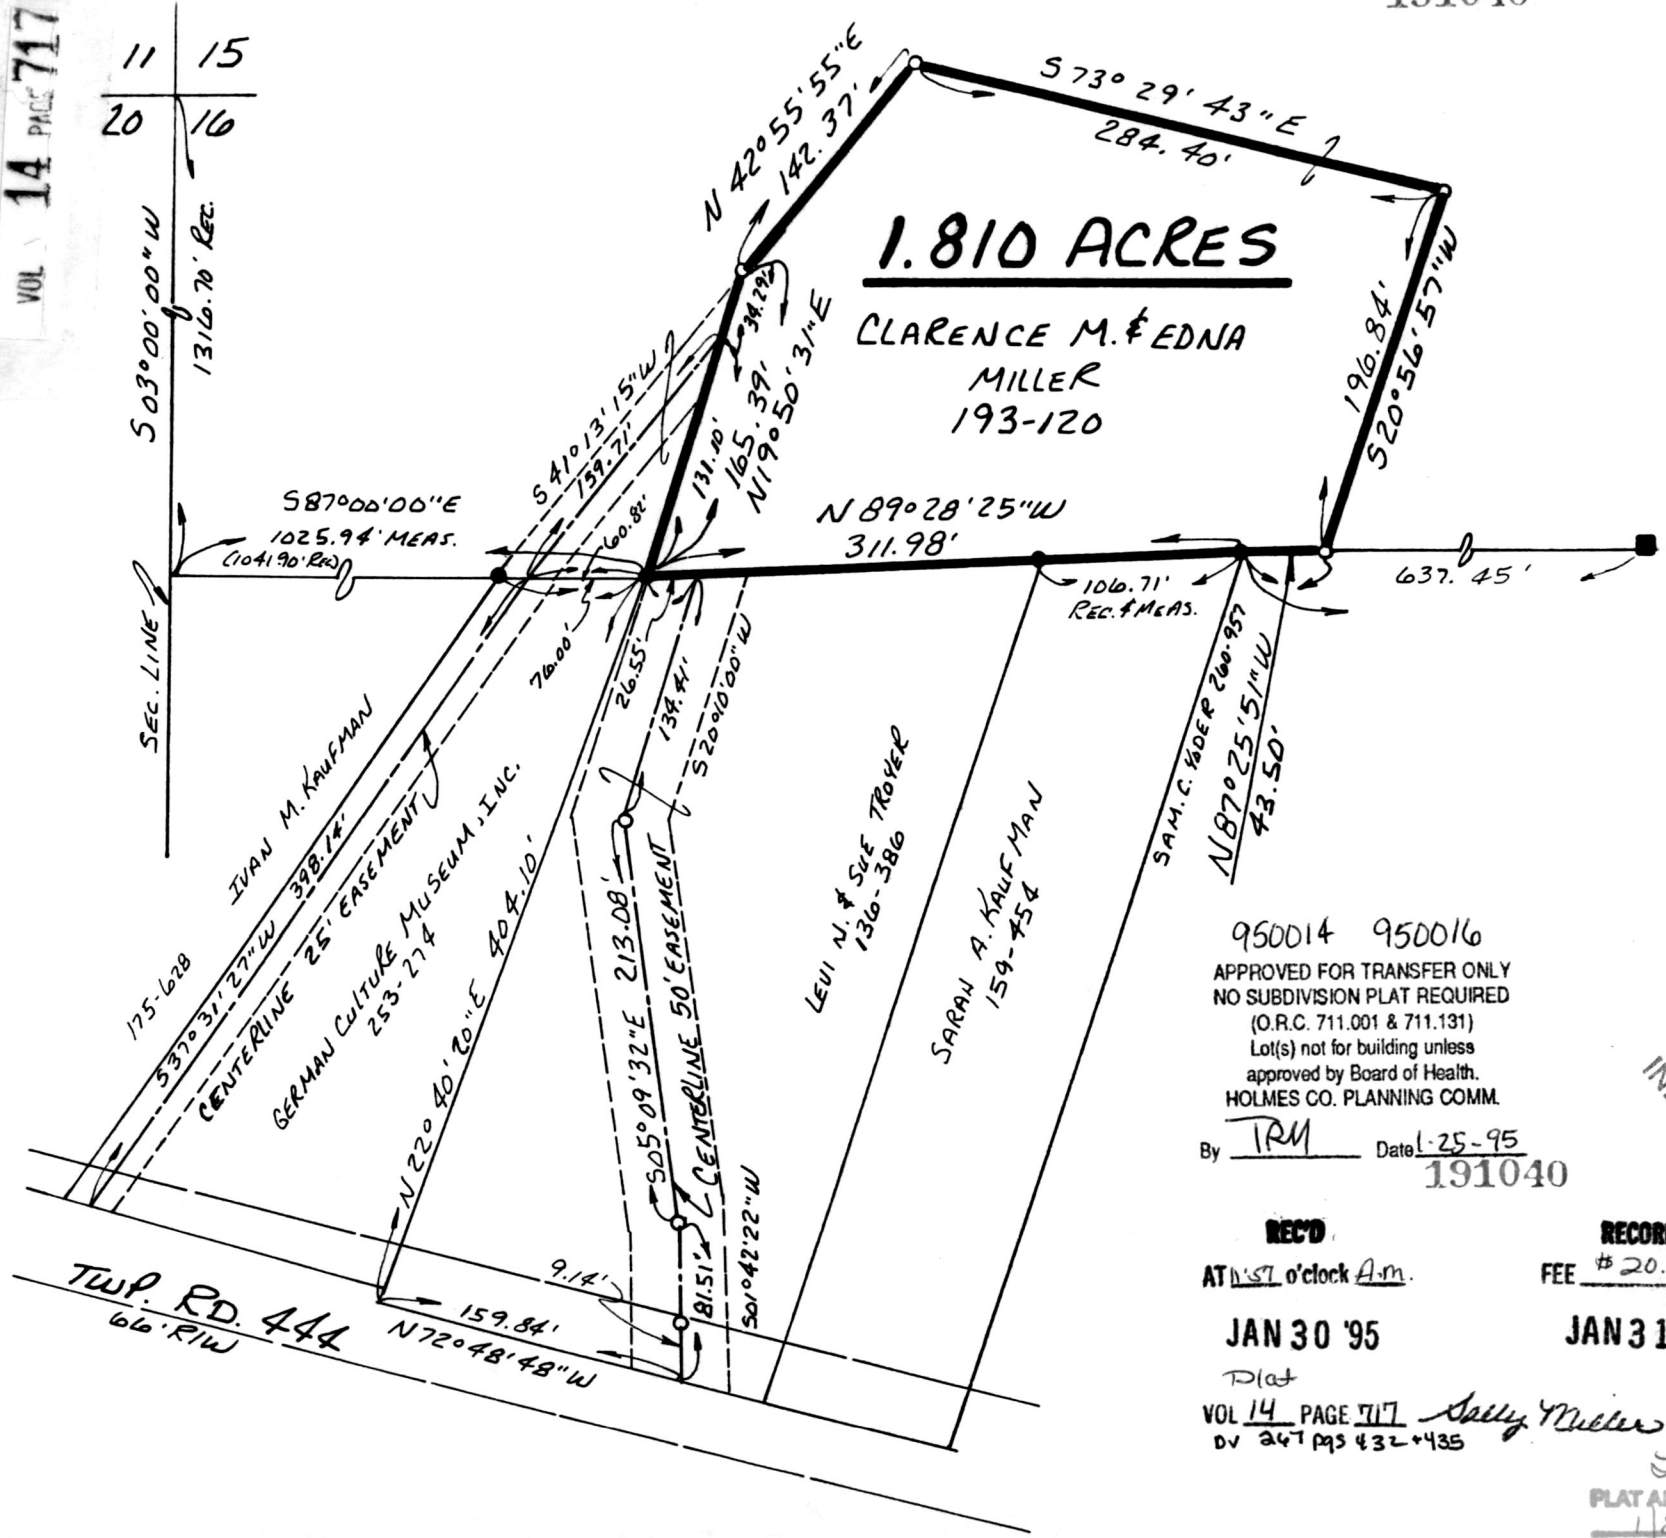

WALNUT CREEK TOWNSHIP
 N.W. QTR. SECTION 16
 T-9N ; R-4W
 HOLMES BUNTY, OHIO

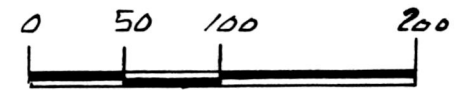

SCALE: 1" = 100'

- STONE FOUND
- IRON PIN FOUND
- 5/8" REBAR WITH I.D. CAP SET I.D. CAP MARKED "BAKER 6938"

REFERENCES:

- DEED VOL. 193 PAGE 120
 - DEED VOL. 253 PAGE 274
 - DEED VOL. 136 PAGE 386
 - PLAT VOL. 7 PAGE 569
 - PLAT VOL. 5 PAGE 660
 - PLAT VOL. 4 PAGE 109
 - PLAT VOL. 9 PAGE 118
- BEARINGS FROM DEED VOL. 253 PAGE 274

950014 950016
 APPROVED FOR TRANSFER ONLY
 NO SUBDIVISION PLAT REQUIRED
 (O.R.C. 711.001 & 711.131)
 Lot(s) not for building unless
 approved by Board of Health.
 HOLMES CO. PLANNING COMM.

By TRM Date: 25-95
 191040

INDEXED



REC'D
 AT 1:57 o'clock A.M.

RECORDED
 FEE \$20.00

JAN 30 '95

JAN 31 '95

Plat
 VOL 14 PAGE 717 Sally Miller RECORDER
 DV 247 pgs 432-435

Journal
 PLAT APPROVED
 1/26/95

I CERTIFY THIS SURVEY TO BE CORRECT
 TO THE BEST OF MY KNOWLEDGE

Donald C. Baker
 DONALD C. BAKER P.S. 6938
 5958 T.R. 322
 MILLERSBURG, OHIO 44654
 PH. (216) 674-4788

DECEMBER 7, 1994 64194-MLS