

RIPLEY TOWNSHIP
N.E. QTR. SECTION 35
N.W. QTR. SECTION 36
T-18 N; R-14 W
HOLMES COUNTY, OHIO



0 100 200 400



SCALE: 1" = 200'

- STONE FOUND
- IRON PIN FOUND
- 5/8" RE BAR WITH I.D. CAP SET
I.D. CAP MARKED "BAKER 6938"

BEARINGS FROM DEED VOL. 240 PAGE 81

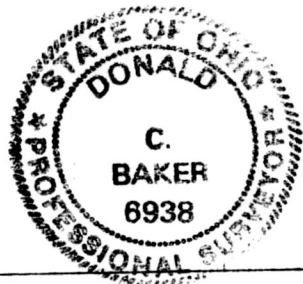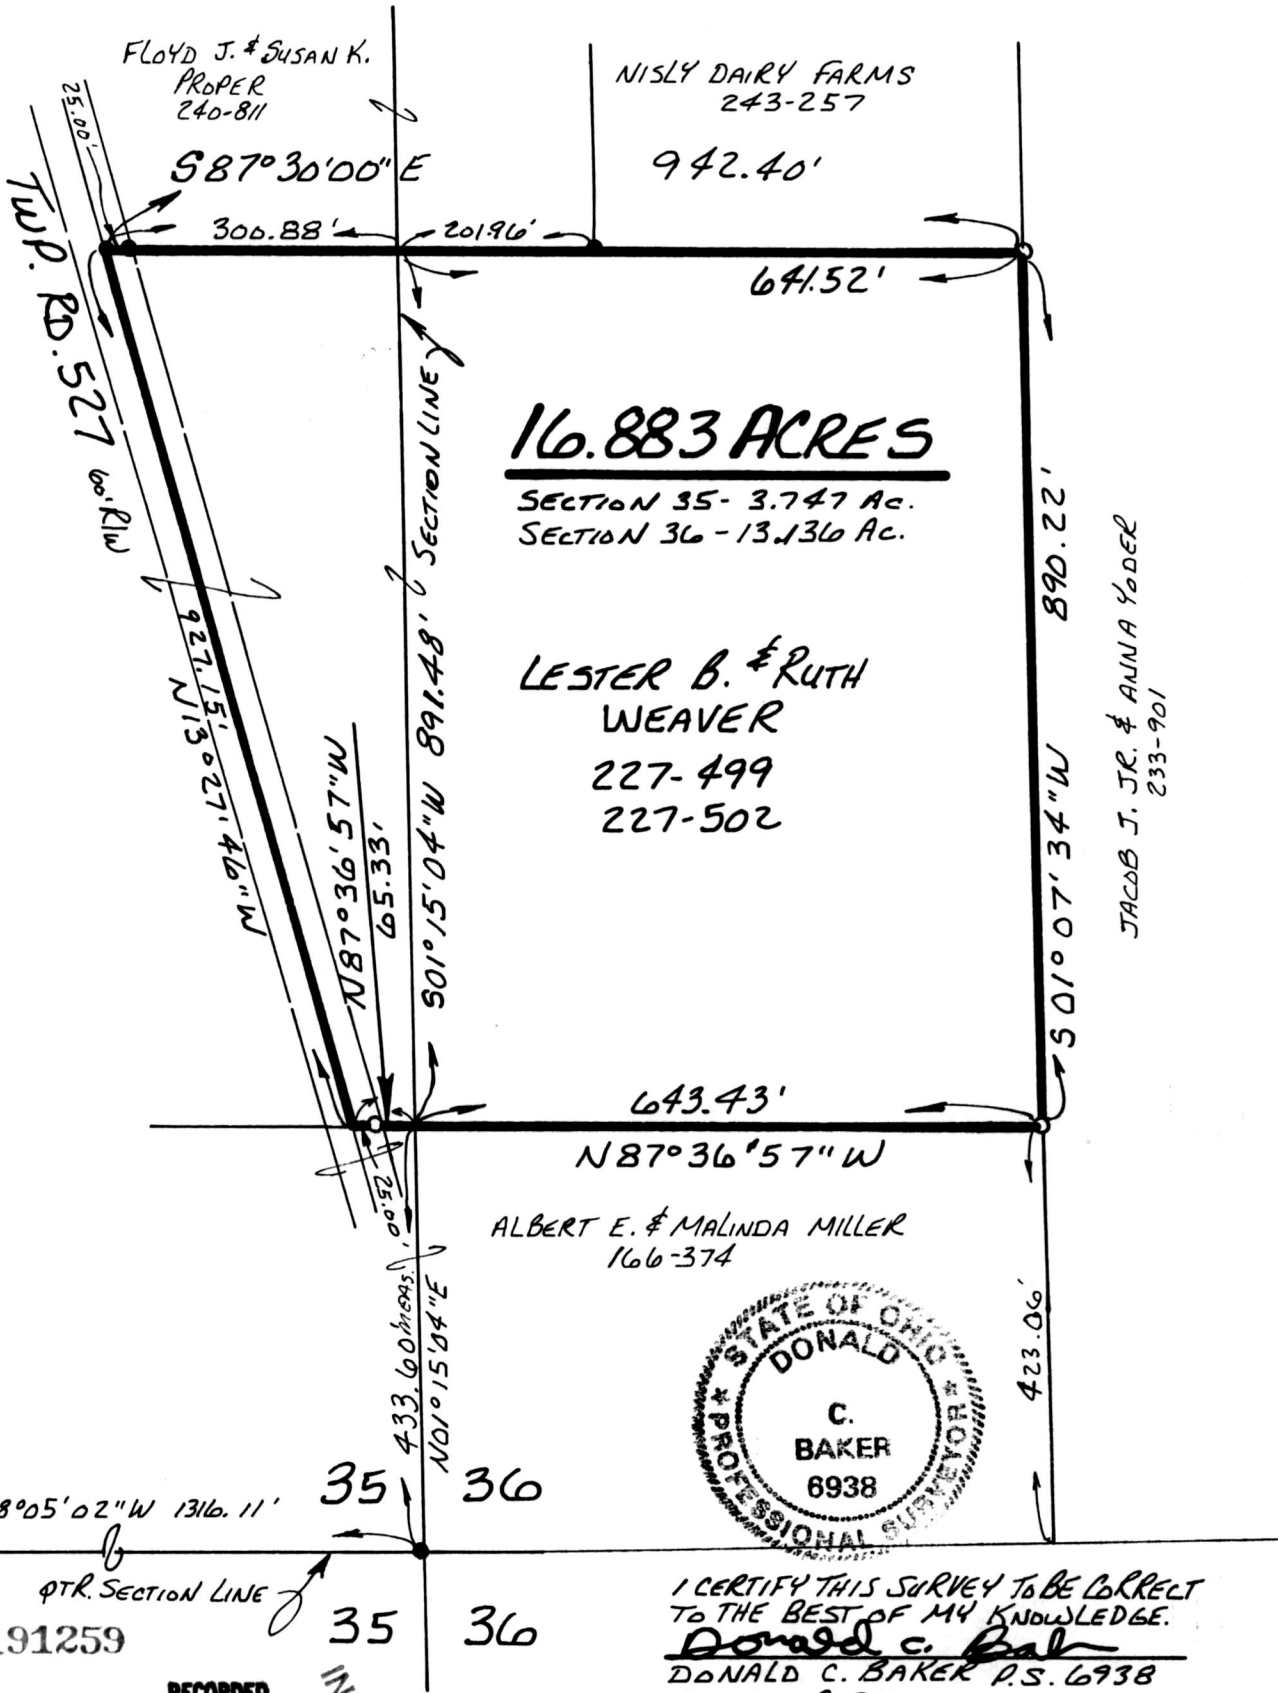

I CERTIFY THIS SURVEY TO BE CORRECT TO THE BEST OF MY KNOWLEDGE.
Donald C. Baker
 DONALD C. BAKER P.S. 6938
 5958 T.R. 322
 MILLERSBURG, OHIO 44654
 PH. (216) 674-4788
 JANUARY 12, 1995

REC'D AT 10:00 o'clock A.M. FEB 17 '95

RECORDED FEB 21 '95 FEE \$20.00

INDEXED

Plat. VOL 14 PAGE 732 Sally Miller RECORDER

PLAT APPROVED 2/9/95

895-MLS