


CLARK TOWNSHIP  
S.W. QTR. SECTION 4  
T-8N; R-5W  
HOLMES COUNTY, OHIO

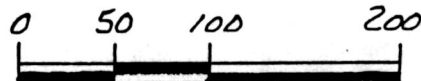


SCALE: 1" = 100'

- STONE FOUND
- IRON PIN FOUND
- 5/8" RE BAR WITH I.D. CAP SET  
I.D. CAP MARKED "BAKER 1838"

REFERENCES:

- DEED Vol. 218 PAGE 540
- DEED Vol. 231 PAGE 700
- DEED Vol. 121 PAGE 461
- PLAT Vol. 10 PAGE 579

BEARINGS FROM PLAT Vol. 11 PAGE 34

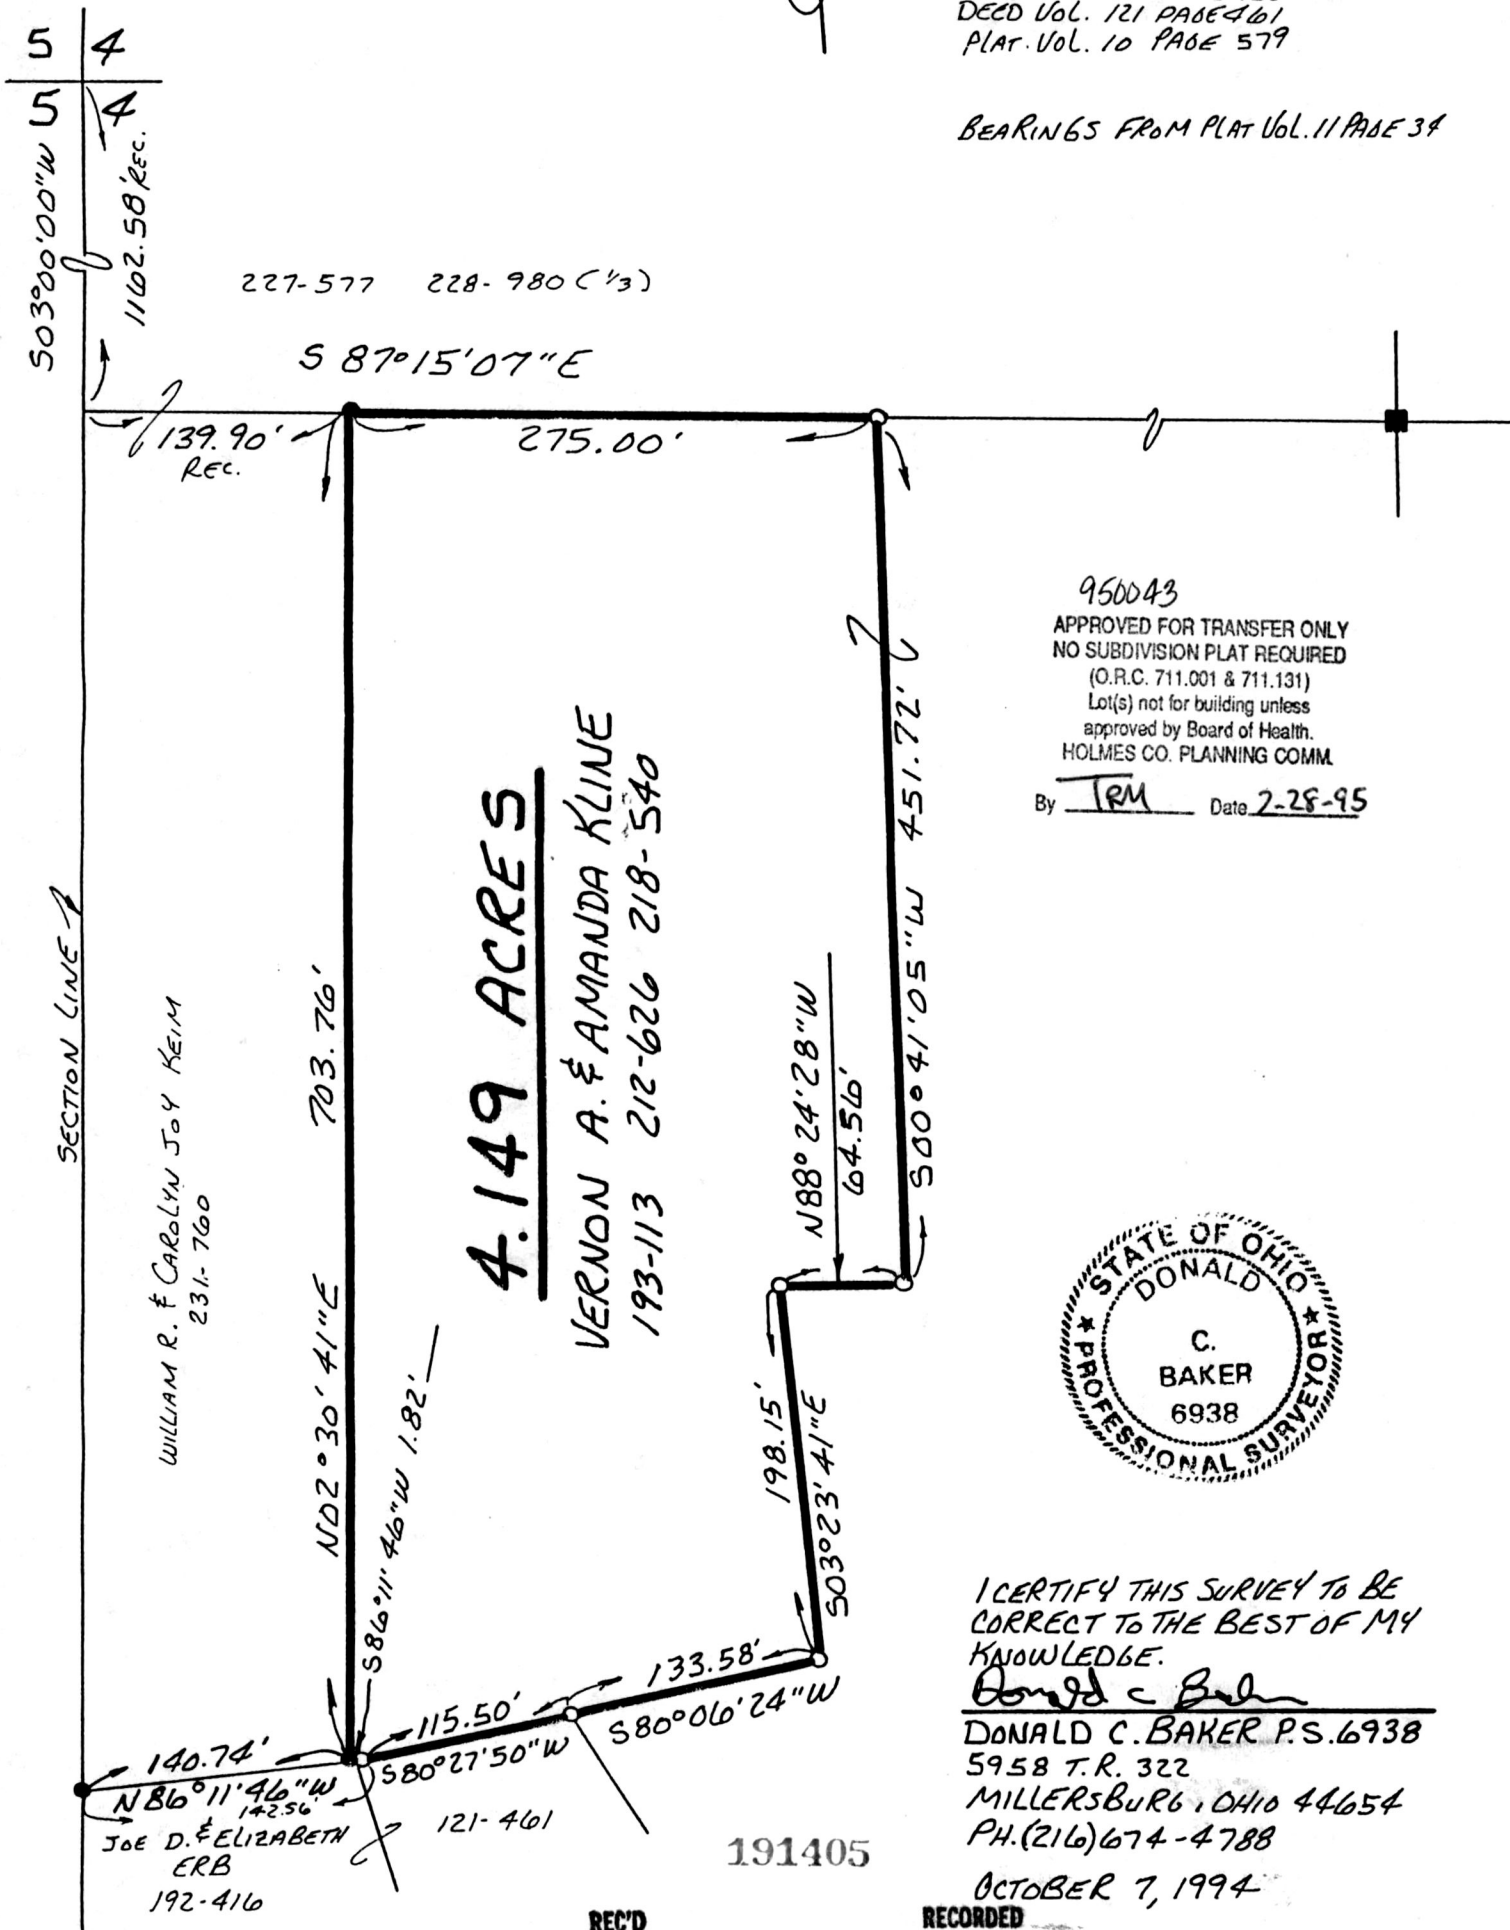

950043  
 APPROVED FOR TRANSFER ONLY  
 NO SUBDIVISION PLAT REQUIRED  
 (O.R.C. 711.001 & 711.131)  
 Lot(s) not for building unless  
 approved by Board of Health.  
 HOLMES CO. PLANNING COMM.  
 By TRM Date 2-28-95



I CERTIFY THIS SURVEY TO BE CORRECT TO THE BEST OF MY KNOWLEDGE.

Donald C. Baker  
 DONALD C. BAKER P.S. 6938  
 5958 T.R. 322  
 MILLERSBURG, OHIO 44654  
 PH. (216) 674-4788

OCTOBER 7, 1994

REC'D AT 11:55 o'clock A.M.

RECORDED FEE \$20.00

56294-MLS

MAR 01 '95

MAR 02 '95

INDEXED

VOL 14 PAGE 744

Sally Miller RECORDER

PLAT APPROVED 3/1/95