

WALNUT CREEK TOWNSHIP  
S.E. QTR. SECTION 19  
T-9N R-5W  
HOLMES COUNTY, OHIO

0 50 100 200

SCALE: 1"=100'


- STONE FOUND
- IRON PIN FOUND
- 5/8" RE BAR WITH I.D. CAP SET  
I.D. CAP MARKED "BAKER 6938"



REFERENCES:

- DEED VOL. 186 PAGE 506
- DEED VOL. 222 PAGE 264
- PLAT VOL. 10 PAGE 665
- PLAT VOL. 9 PAGE 256
- DEED VOL. 211 PAGE 716
- PLAT VOL. 13 PAGE 52

BEARINGS FROM DEED VOL. 242 PAGE 324

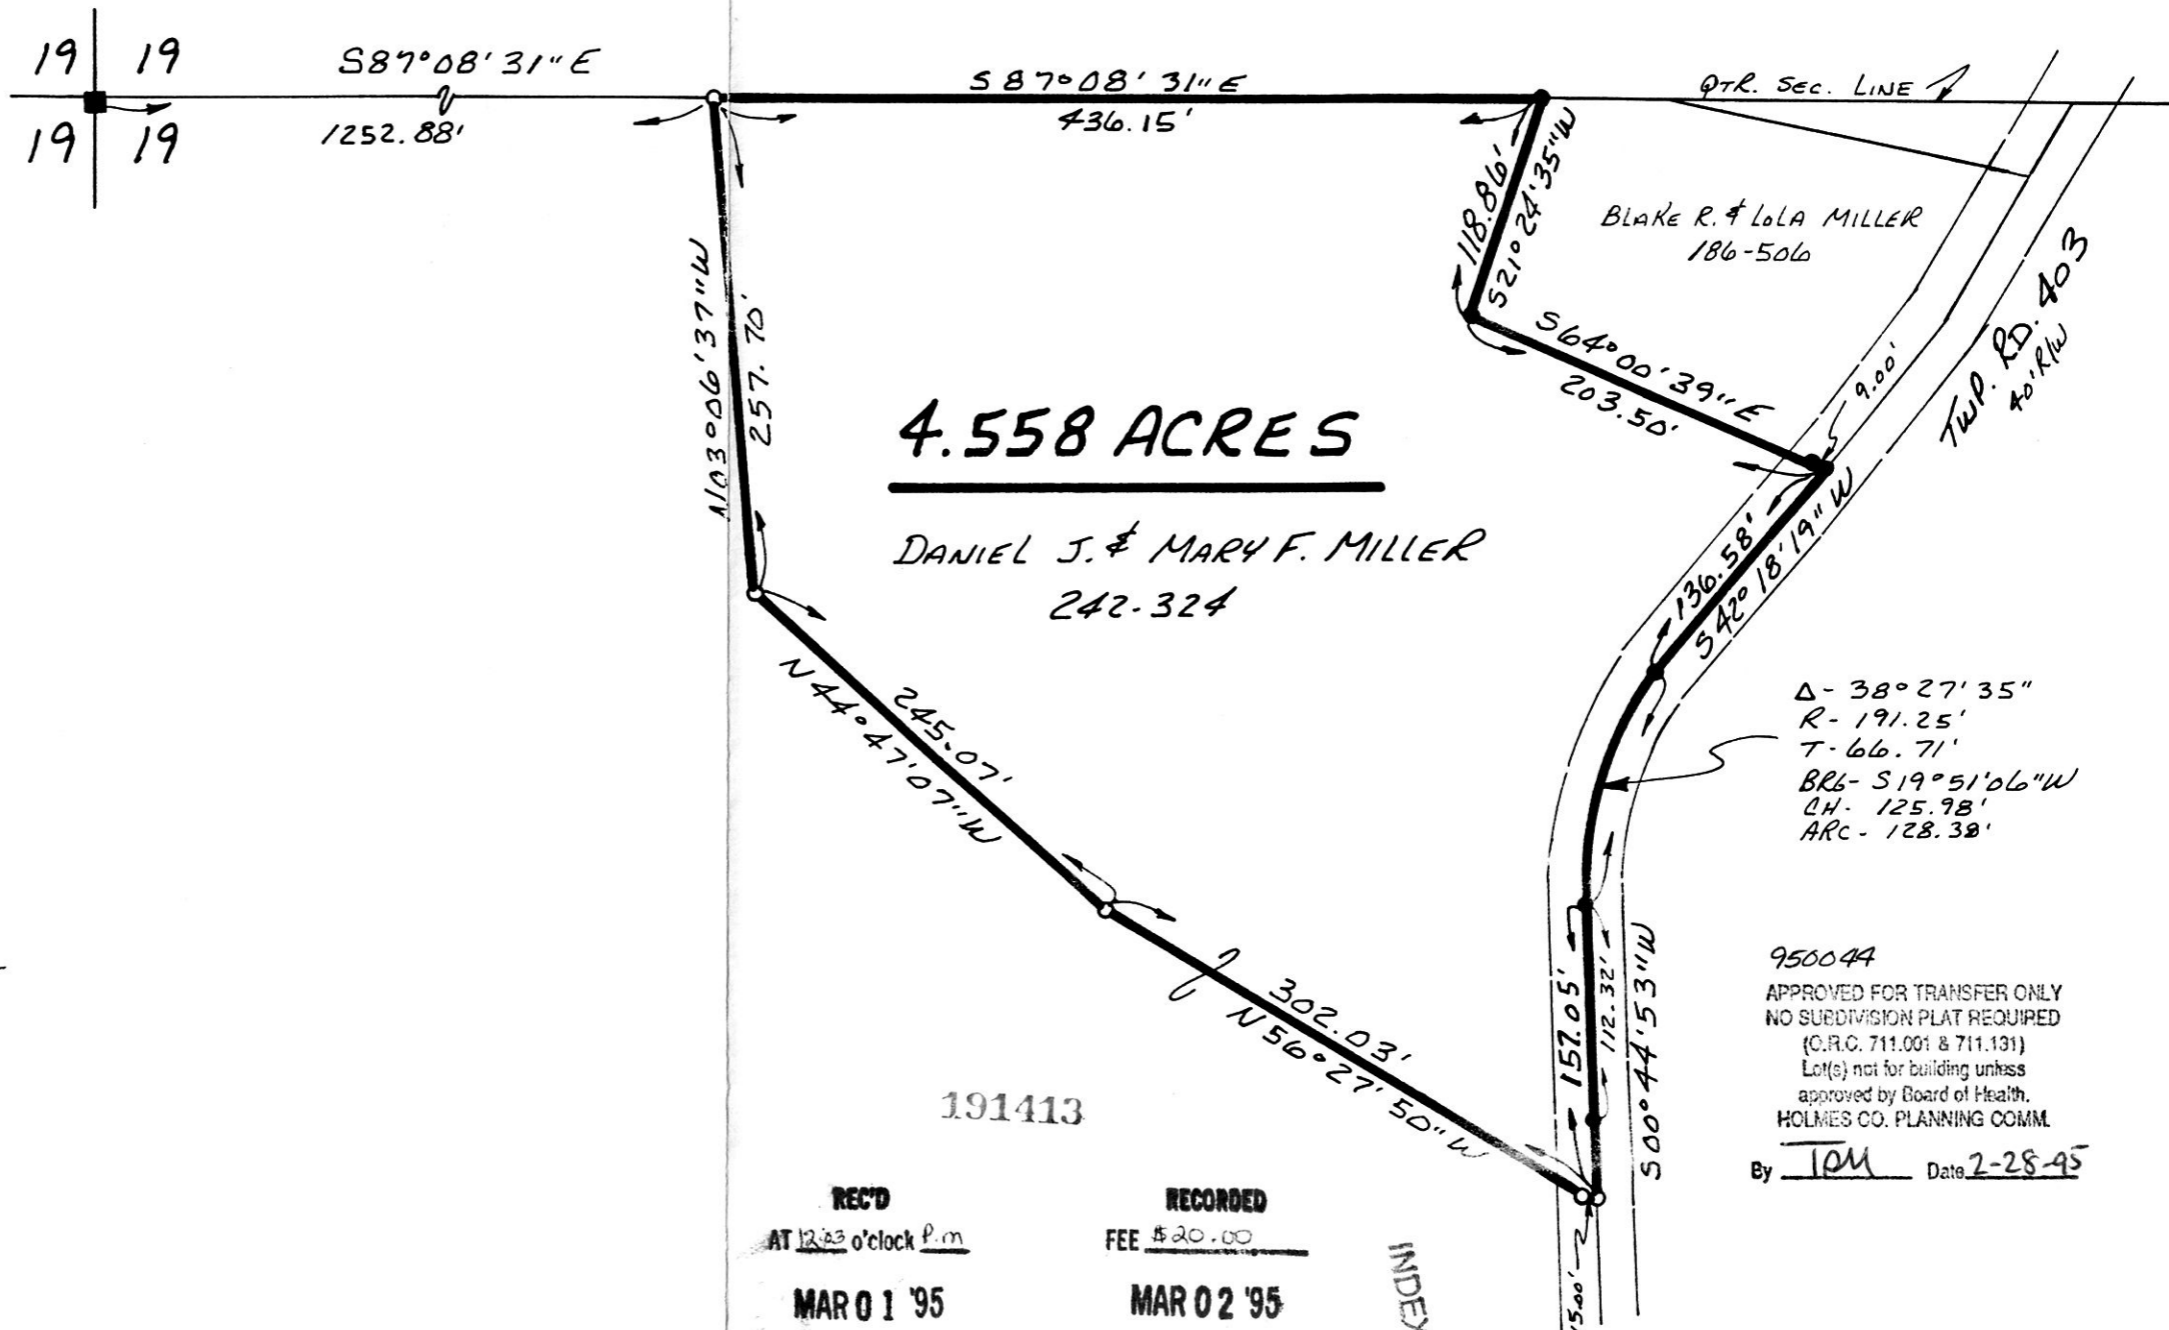

4.558 ACRES

DANIEL J. & MARY F. MILLER  
242-324



I CERTIFY THIS SURVEY TO BE CORRECT TO THE BEST OF MY KNOWLEDGE.

Donald C. Baker  
DONALD C. BAKER P. S. 6938  
595B T.R. 322  
MILLERSBURG OHIO 44654  
PH. (216) 674-4788  
DECEMBER 27, 1994

67894-MLS

191413

REC'D  
AT 12:23 o'clock P.M.

MAR 01 '95

Plat  
VOL 14 PAGE 748  
OV 267 pg 728

RECORDED  
FEE \$20.00

MAR 02 '95

Sally Miller RECORDER  
Jaurel

INDEXED

Δ- 38°27'35"  
R- 191.25'  
T- 66.71'  
BR- 519°51'06"W  
CH- 125.98'  
ARC- 128.38'

950044  
APPROVED FOR TRANSFER ONLY  
NO SUBDIVISION PLAT REQUIRED  
(O.R.C. 711.001 & 711.131)  
Lot(s) not for building unless  
approved by Board of Health,  
HOLMES CO. PLANNING COMM.

By JOM Date 2-28-95

PLAT APPROVED  
3/1/95

VOL 14 PAGE 748