


191767

#20.00

MECHANIC TOWNSHIP N.W. QTR. SECTION 9 T-8N R-7W HOLMES COUNTY, OHIO

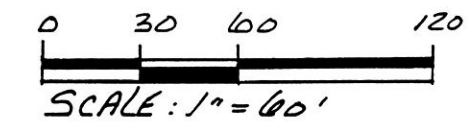

- IRON PIN FOUND
- 5/8" REBAR WITH I.D. CAP SET I.D. CAP MARKED "BAKER 6938"

REFERENCES:

- DEED Vol. 257 PAGE 99
- DEED Vol. 243 PAGE 484
- DEED Vol. 263 PAGE 511
- DEED Vol. 263 PAGE 984
- PLAT Vol. 3 PAGE 9
- PLAT Vol. 10 PAGE 556


BEARINGS FROM PLAT Vol. 3 PAGE 9

950059 950060
 APPROVED FOR TRANSFER ONLY
 NO SUBDIVISION PLAT REQUIRED
 (O.R.C. 711.001 & 711.131)
 Lot(s) not for building unless
 approved by Board of Health.
 HOLMES CO. PLANNING COMM.
 By ireu Date 3-27-95

NOTE:
 THIS 0.408 AC. TRACT TO BE
 ADDED TO ROSE BRETZ.

ROSE E. BRETZ
 243-484

NOTE: THIS 0.408 ACRE
 TRACT TO BE ADDED TO GREG D. &
 SHARON D. AKINS.

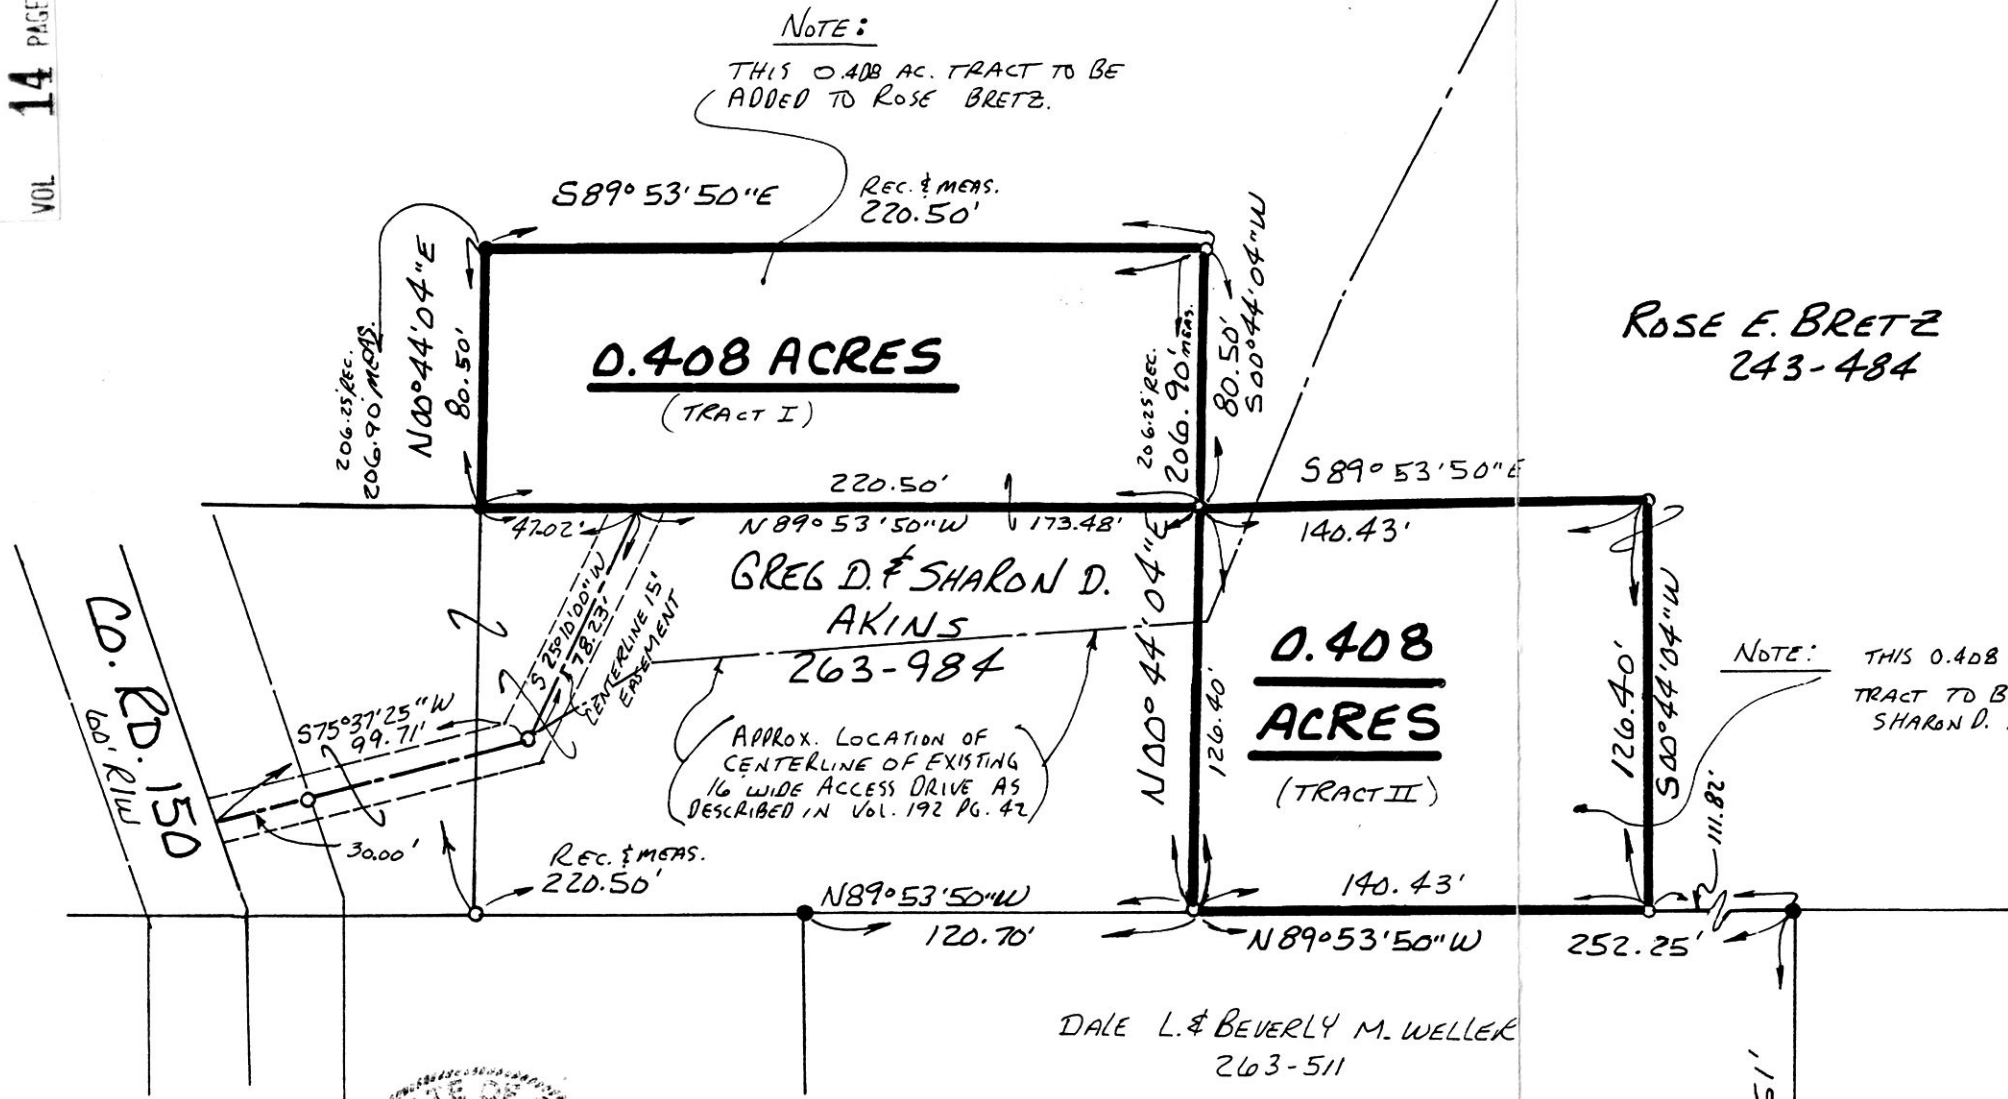

I CERTIFY THIS SURVEY TO BE CORRECT
 TO THE BEST OF MY KNOWLEDGE.


Donald C. Baker
 DONALD C. BAKER P.S. 6938
 5958 T.R. 322
 MILLERSBURG, OHIO 44654
 PH. (614) 674-4788
 DECEMBER 5, 1994
 REVISED MARCH 3, 1995
 64694-MLS
 9395-MLS

191767

REC'D AT 12:07 PM
 MAR 30 '95
 Plat
 VOL 14 PAGE 769
 OF 268 PGS 3-5

RECORDED FEE \$20.00
 MAR 31 '95
 INDEXED

Sally Miller RECORDER
 D. Mathe

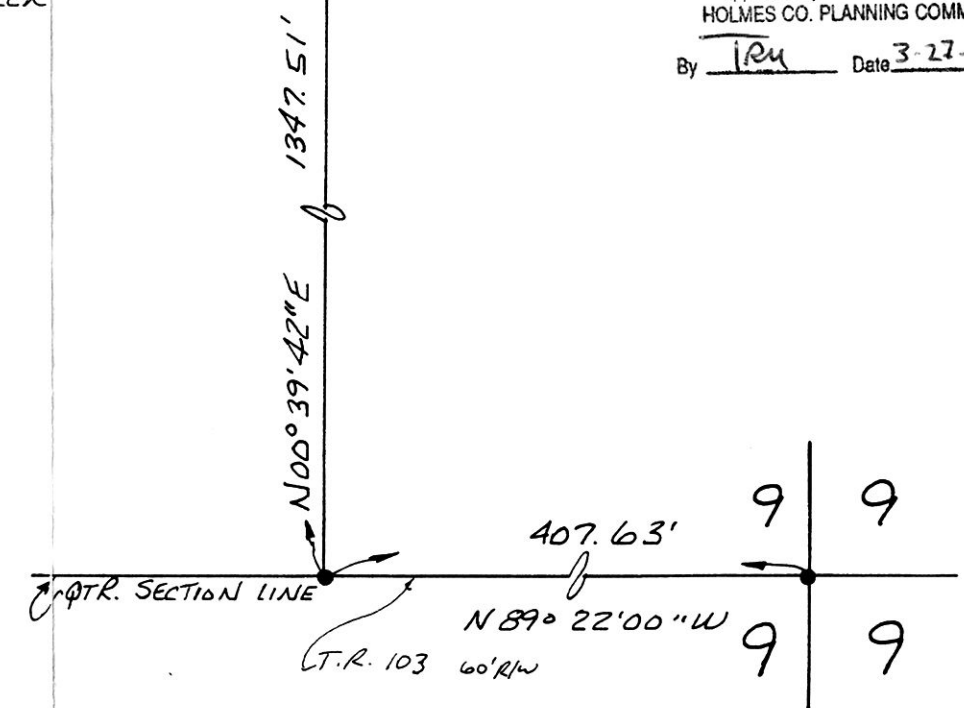

PLAT APPROVED
 3/28/95