
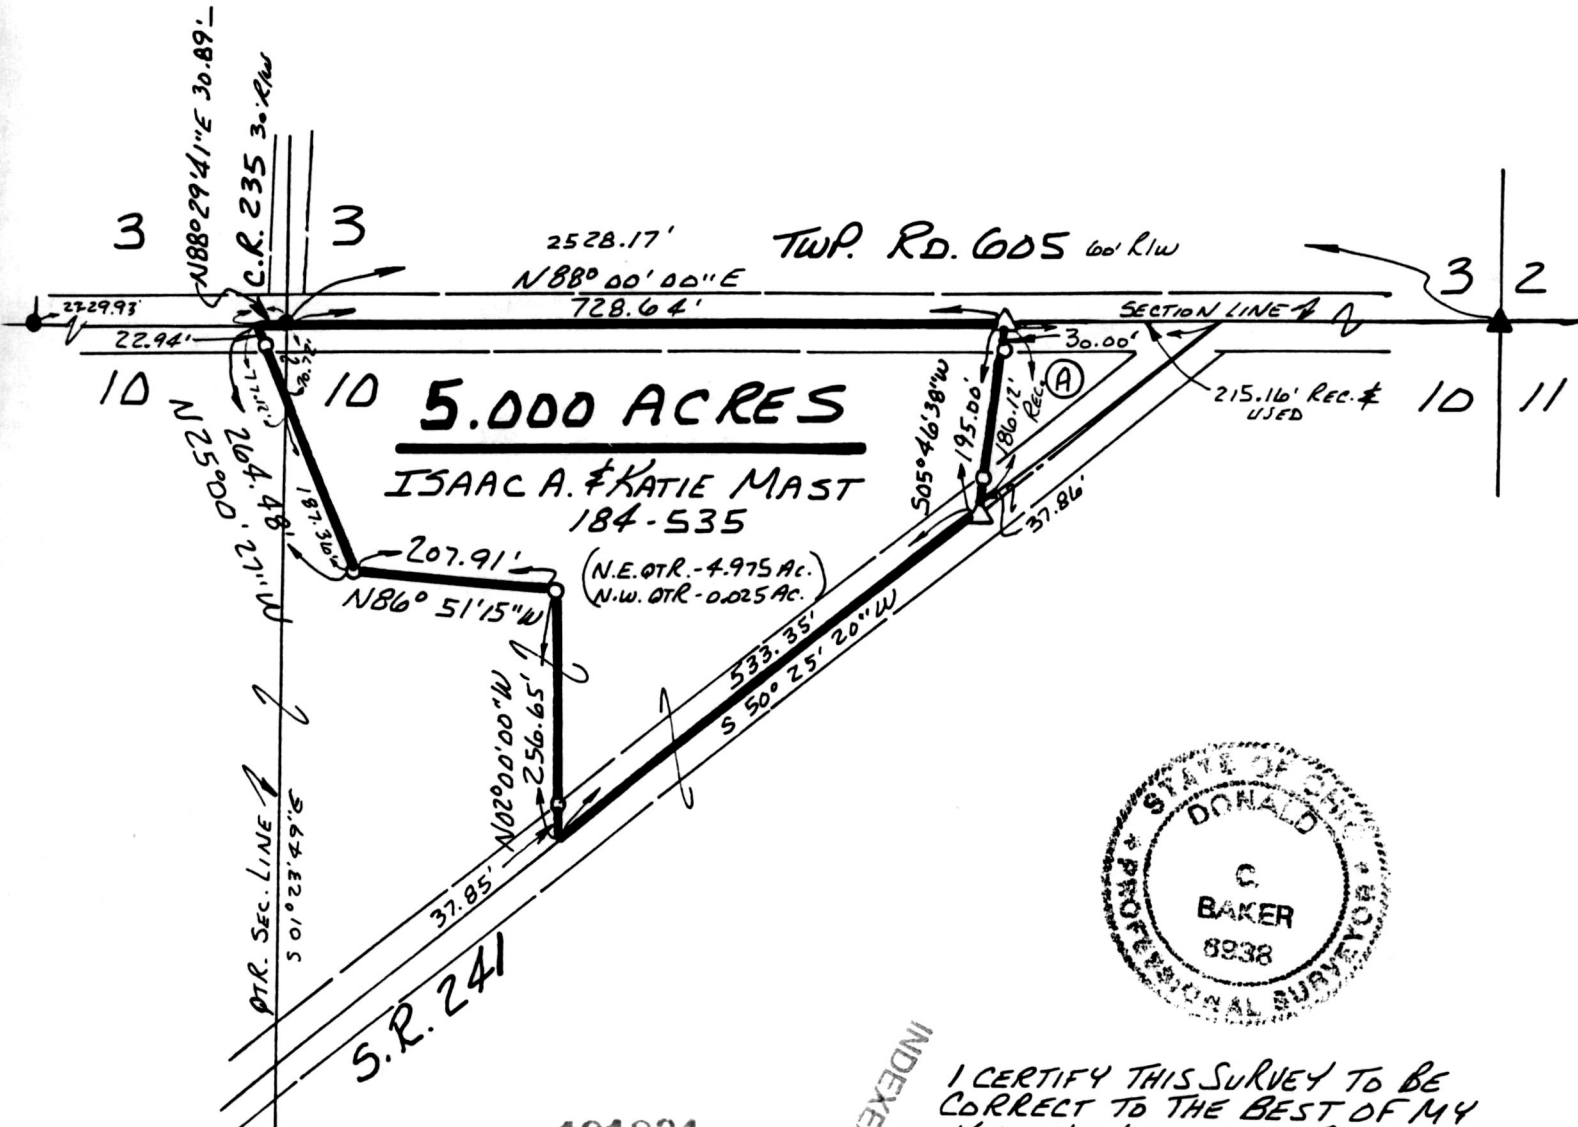


SALT CREEK TOWNSHIP N.E. QTR. SECTION 10 T-14 N; R-12 W HOLMES COUNTY, OHIO

REFERENCES:

DEED VOL. 184 PAGE 535
DEED VOL. 75 PAGES 55 & 56
PLAT VOL. 8 PAGE 401

BEARINGS FROM DEED VOL 75 PAGE 55

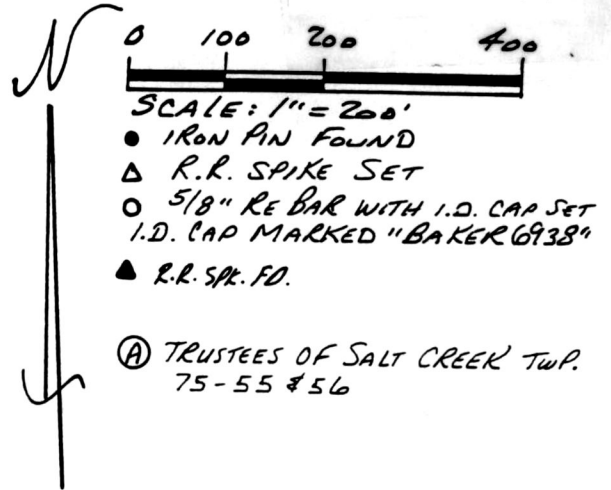

INDEXED

I CERTIFY THIS SURVEY TO BE CORRECT TO THE BEST OF MY KNOWLEDGE.

Donald C. Baker
DONALD C. BAKER P.S. 6938
5958 T.R. 322
MILLERSBURG, OHIO 44654
PH. (716) 674-4788
JANUARY 20, 1995

191834

REC'D
AT 11:45 o'clock PM
APR 03 '95

RECORDED
FEE \$20.00
APR 04 '95

Plat
VOL 14 PAGE 773 *Sally Miller* RECORDER
DV 268 pg 62

PLAT APPROVED
4/3/95 *b*

58994-MLS