


REFERENCES:


DEED VOL. 242 PAGE 507
DEED VOL. 246 PAGE 718
PLAT VOL. 6 PAGE 47

BEARINGS FROM DEED VOL. 246 PAGE 718

CLARK TOWNSHIP
N.W. QTR. SECTION 25
T-8N; R-5W
HOLMES COUNTY, OHIO

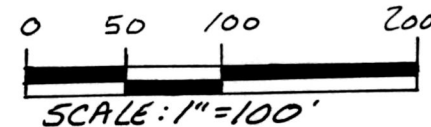

- STONE FOUND
- IRON PIN FOUND
- 5/8" RE BAR WITH I.D. CAP SET
- I.D. CAP MARKED "BAKER 6938"

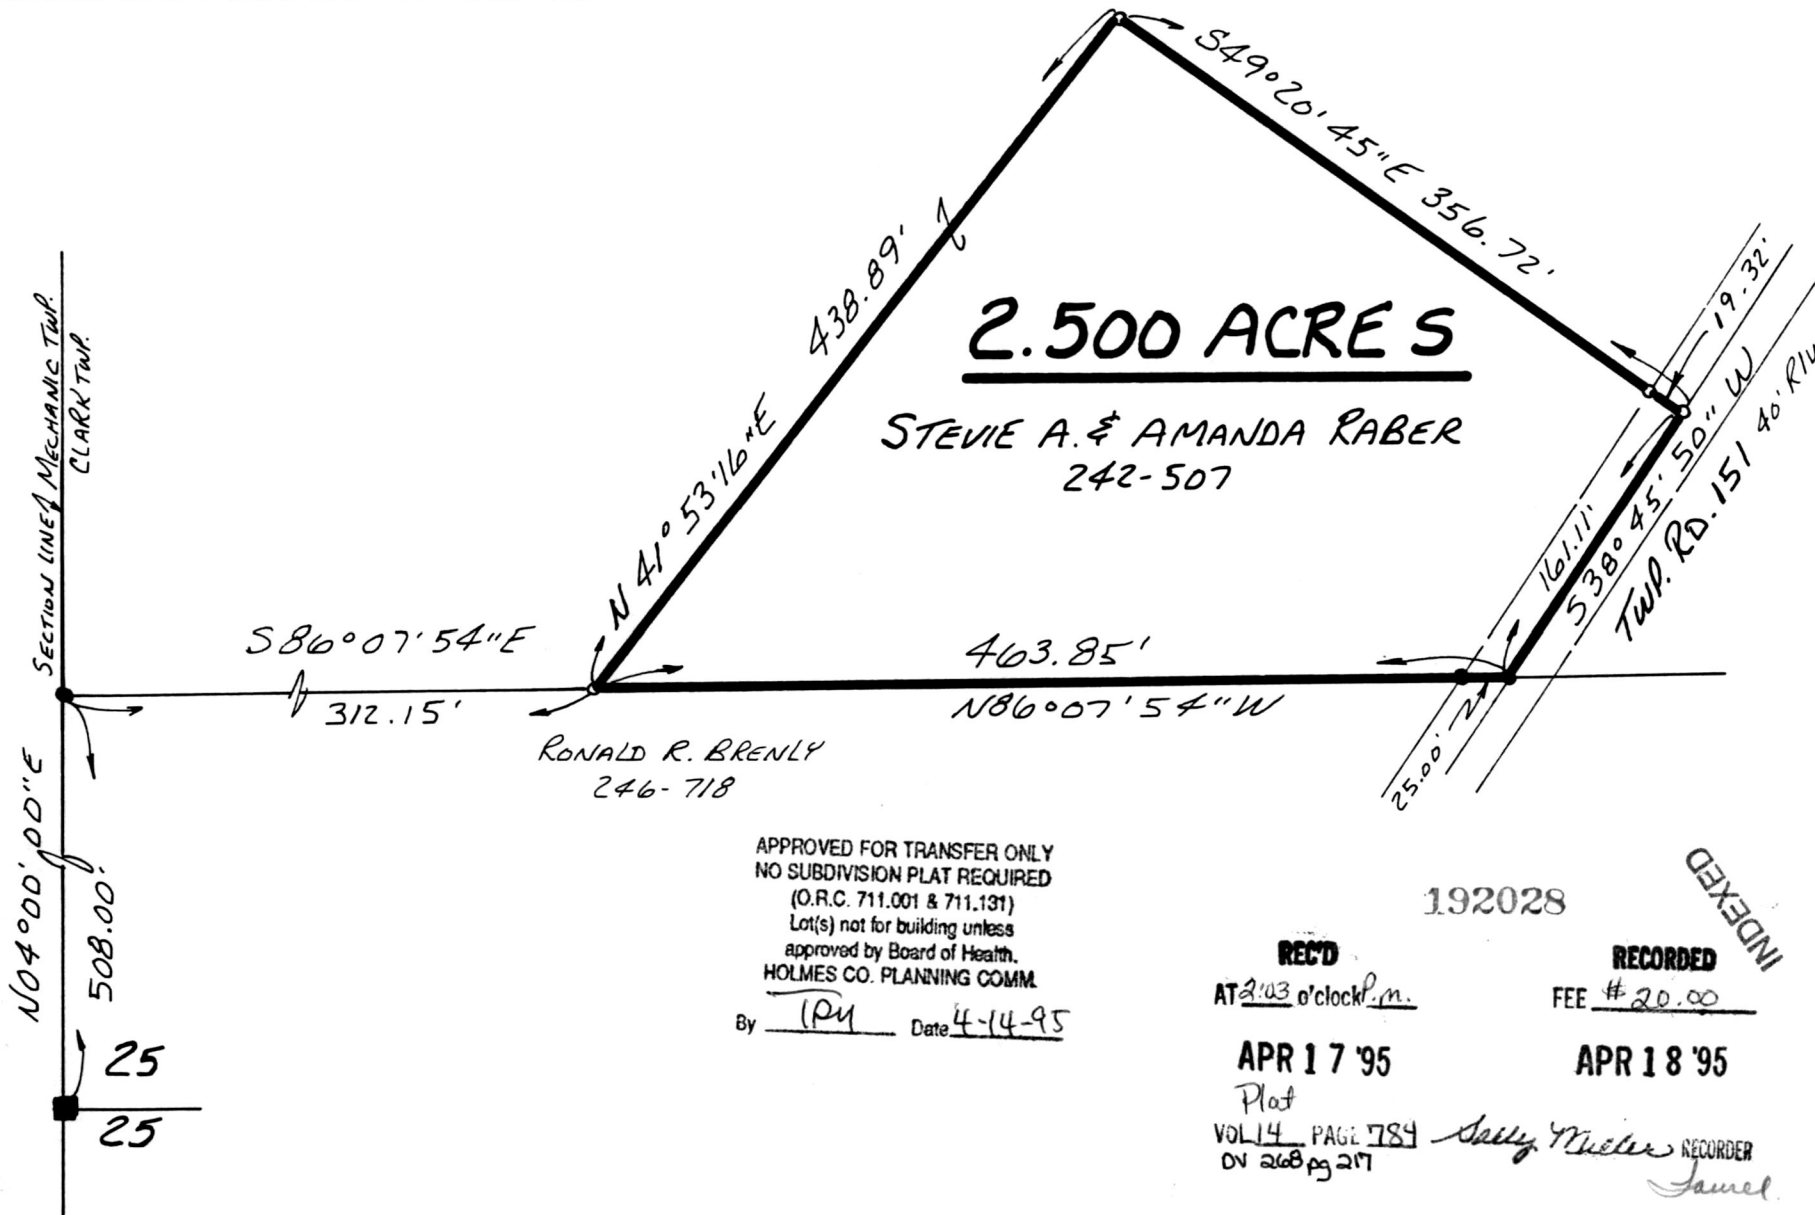

RONALD R. BRENLY
246-718

APPROVED FOR TRANSFER ONLY
NO SUBDIVISION PLAT REQUIRED
(O.R.C. 711.001 & 711.131)
Lot(s) not for building unless
approved by Board of Health.
HOLMES CO. PLANNING COMM.

By PRM Date 4-14-95

192028

REC'D
AT 2:03 o'clock p.m.

APR 17 '95
Plat
VOL 14 PAGE 784
ON 268 pg 217

RECORDED
FEE \$20.00

APR 18 '95

INDEXED

Sally Miller RECORDER
Jamel



I CERTIFY THIS SURVEY TO BE CORRECT
TO THE BEST OF MY KNOWLEDGE.

Donald C. Baker
DONALD C. BAKER P.S. 6938
5958 TR. 322
MILLERSBURG, OHIO 44654
PH. (216) 674-4788
MARCH 10, 1995

9995-MLS

PLAT APPROVED
4/17/95