


192173

0 50 100 200

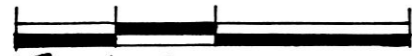

SCALE: 1" = 100'

- IRON PIN FOUND
- 5/8" RE BAR WITH I.D. CAP SET
- I.D. CAP MARKED "BAKER 6938"

PAINT TOWNSHIP
 N.W. QTR. SECTION 28 &
 N.E. QTR. SECTION 29
 T-15 N ; R-11 W
 HOLMES COUNTY, OHIO

REFERENCES:

DEED VOL. 258 PAGE 27
 " " 197 " 730
 " " 203 " 700
 " " 234 " 78

BEARINGS FROM DEED VOL. 258 PAGE 27



I CERTIFY THIS SURVEY TO BE CORRECT TO THE BEST OF MY KNOWLEDGE.

Donald C. Baker

DONALD C. BAKER P.S. 6938


5958 T.R. 322

MILLERSBURG, OHIO 44654

PH. (216) 674-4788

MARCH 31, 1995

11495-MLS

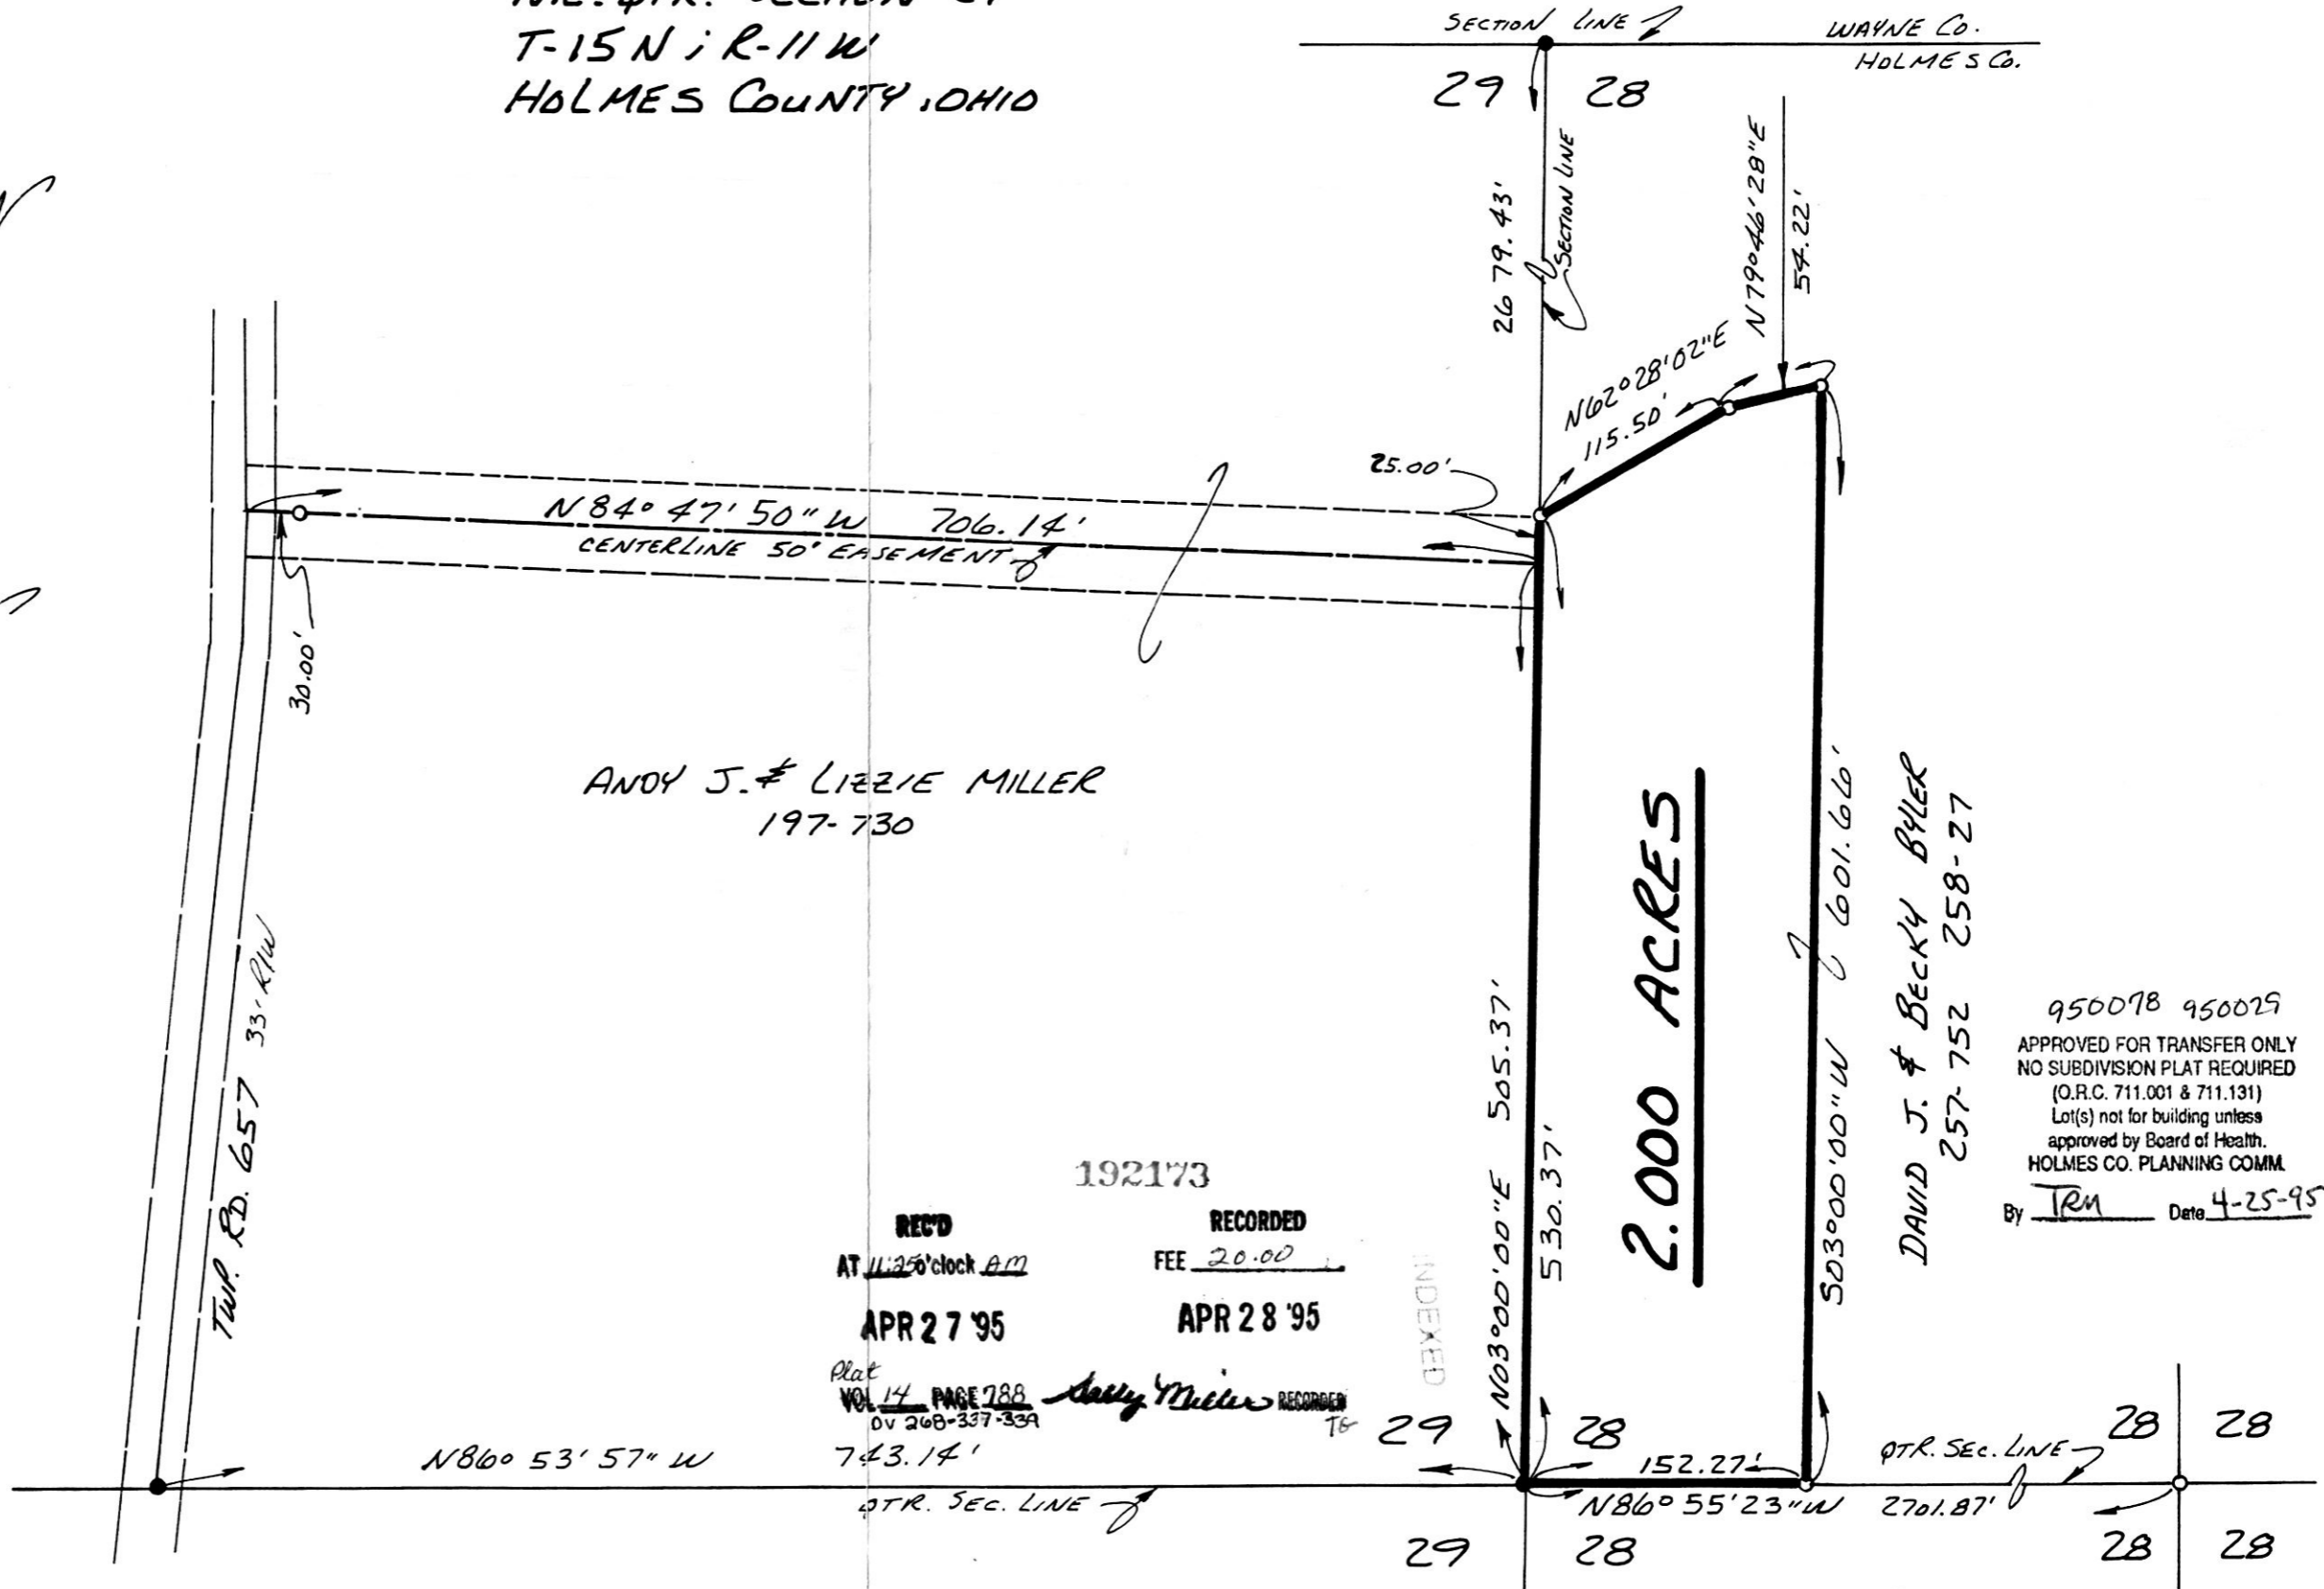

ANDY J. & LIZZIE MILLER
197-730

2.000 ACRES

REC'D AT 11:25'clock AM APR 27 '95
 RECORDED FEE 20.00 APR 28 '95

Plat VOL 14 PAGE 788 ov 208-337-339
 Andy Miller RECORDED

950078 950029
 APPROVED FOR TRANSFER ONLY
 NO SUBDIVISION PLAT REQUIRED
 (O.R.C. 711.001 & 711.131)
 Lot(s) not for building unless
 approved by Board of Health.
 HOLMES CO. PLANNING COMM.

DAVID J. & BECKY BYLER
257-752 258-27

By TRM Date 4-25-95

PLAT APPROVED