
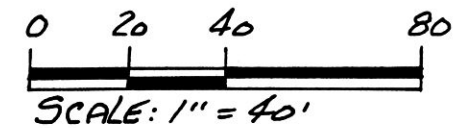



ALLEY VACATION PLAT

VILLAGE OF WALNUT CREEK

WALNUT CREEK TOWNSHIP SECTION 20; T9N; R.5W HOLMES COUNTY, OHIO

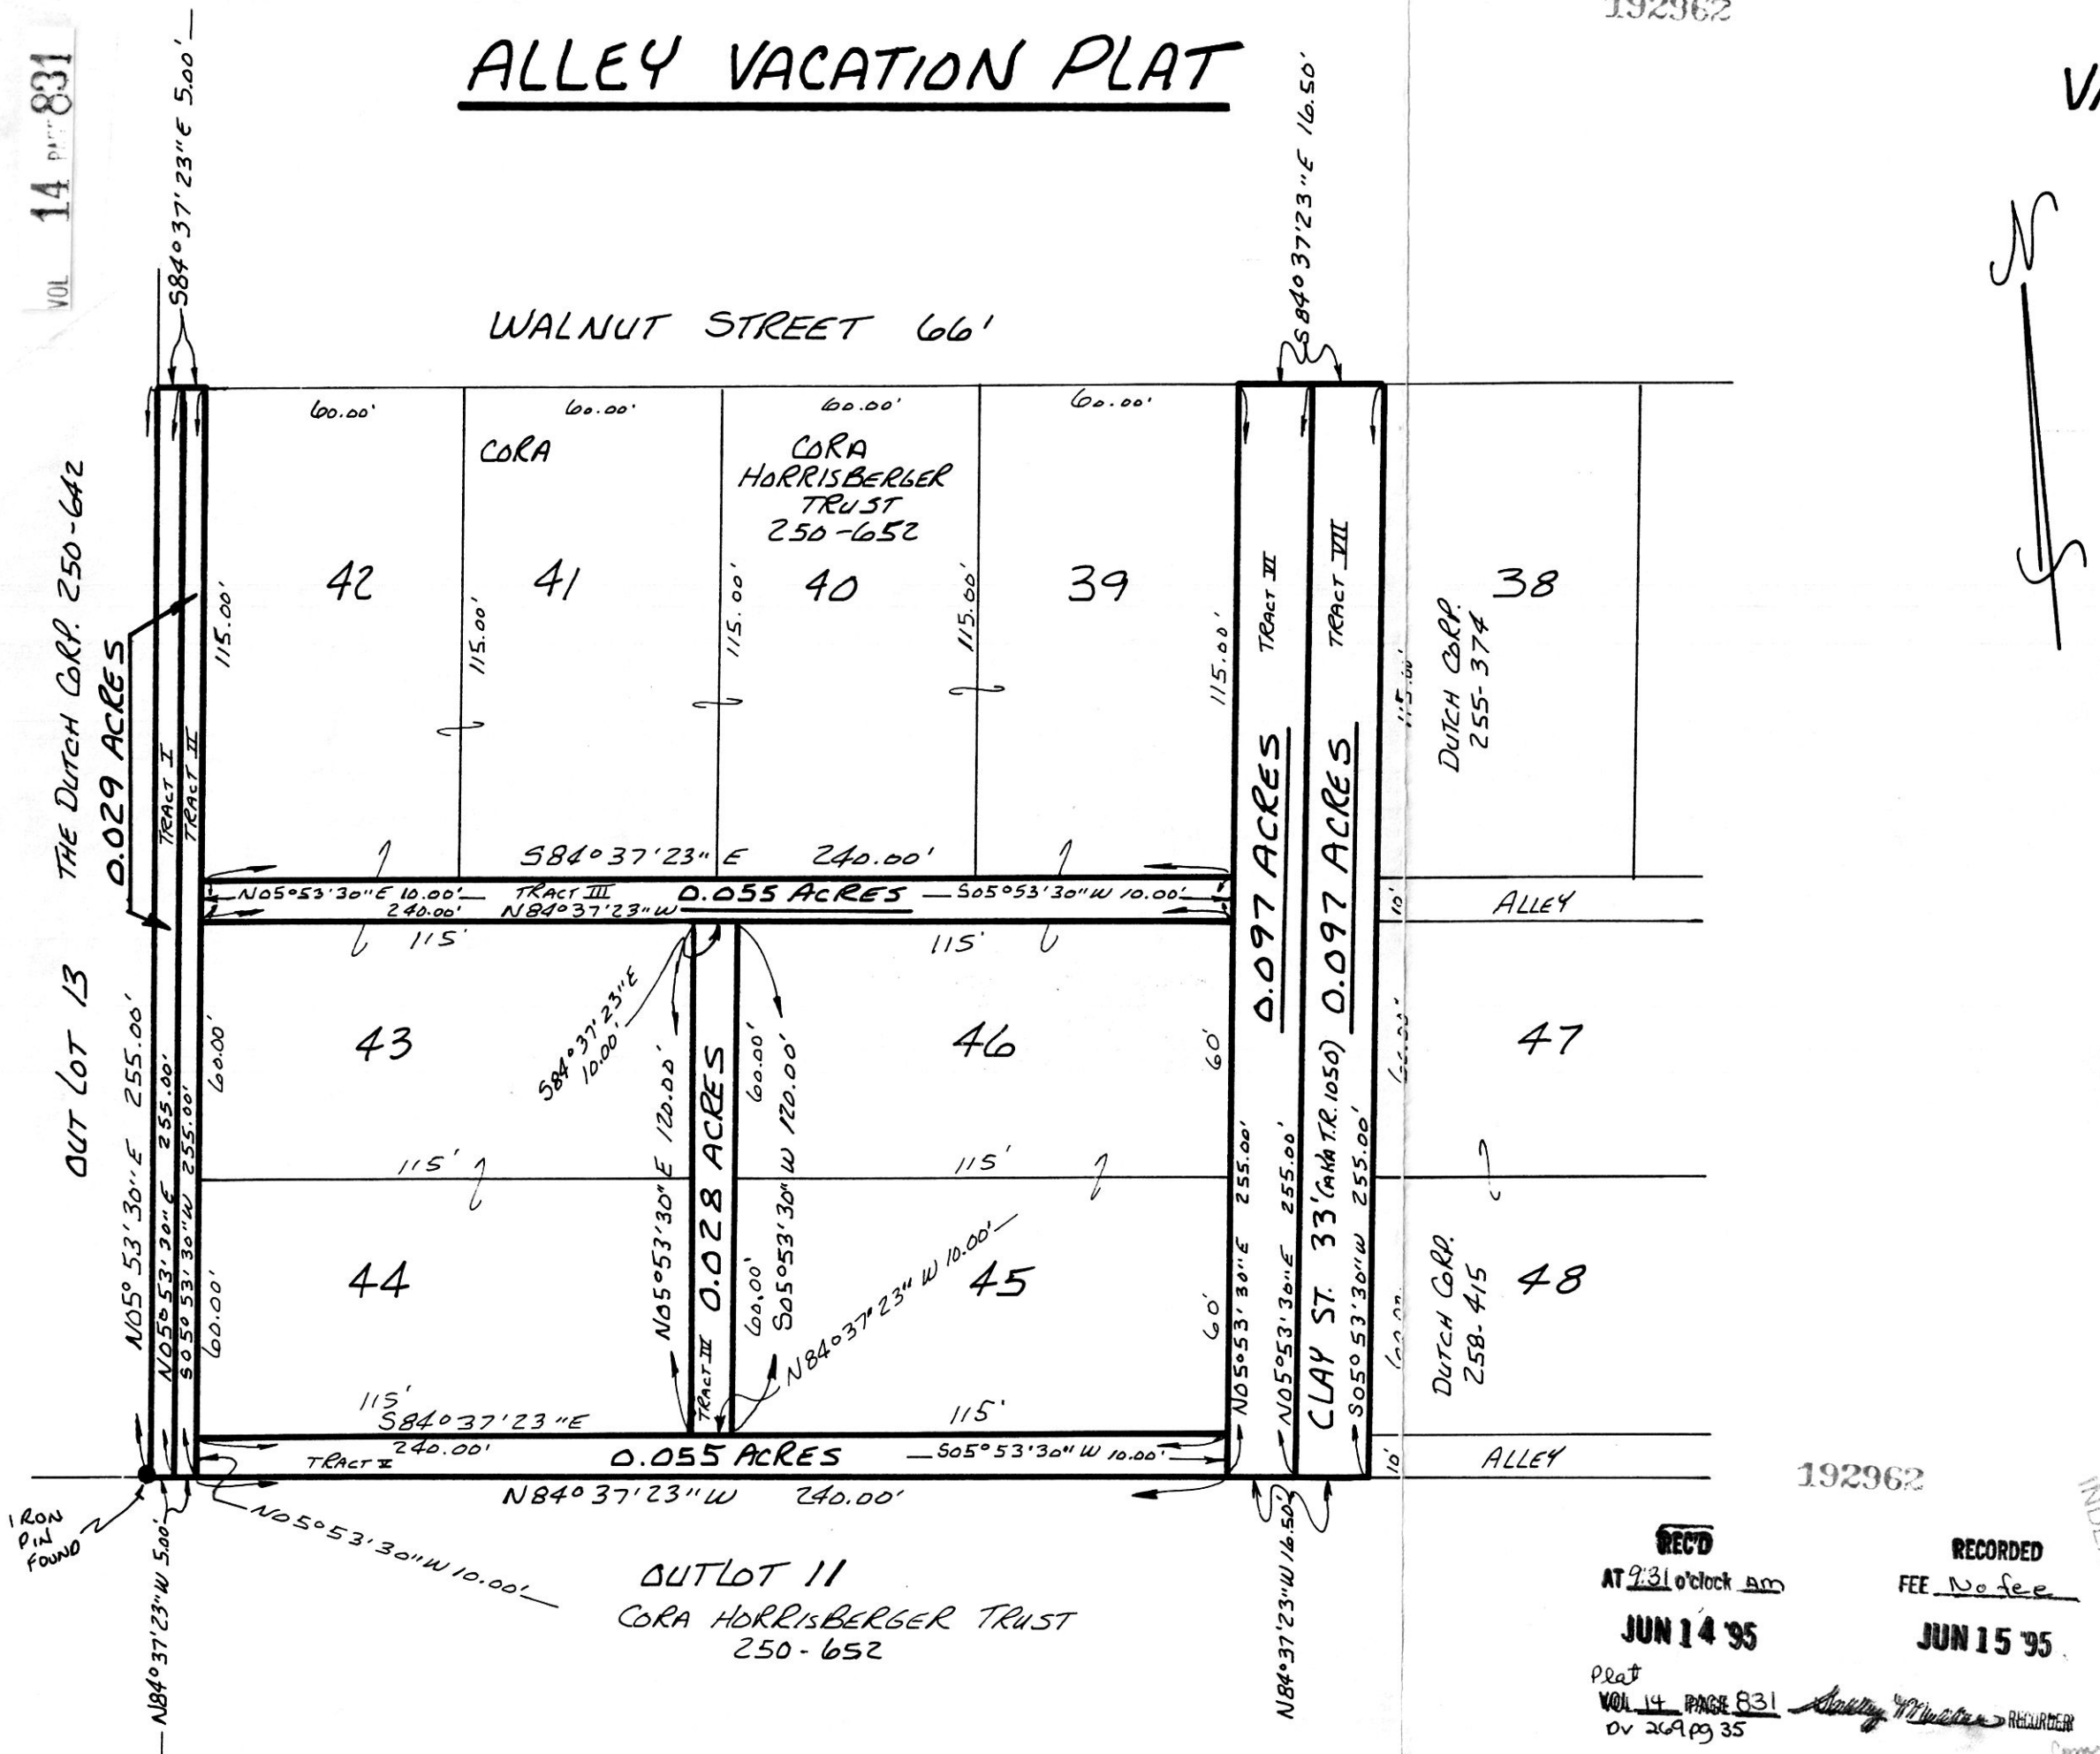

REFERENCES:
 DEED VOL. 250 PAGE 652
 " " 250 " 642
 " " 255 " 374
 " " 255 " 892
 PLAT. VOL. 13 PAGE 130

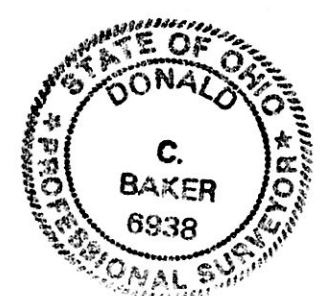

I CERTIFY THIS SURVEY TO BE CORRECT TO THE BEST OF MY KNOWLEDGE.
 Donald C. Baker
 DONALD C. BAKER P.S. 6938
 5958 T.R. 322
 MILLERSBURG, OHIO 44654
 PH. (216) 674-4788
 JANUARY 20, 1995

REC'D AT 9:31 o'clock AM JUN 14 '95
 RECORDED FEE No fee JUN 15 '95
 Plat VOL 14 PAGE 831 ov 269 pg 35
 192962

2495-MLS

PLAT APPROVED
 5-3-95