



VOL 14 PAGE 841

WAYNE Co. NATIONAL BANK, TRUSTEE  
232-516

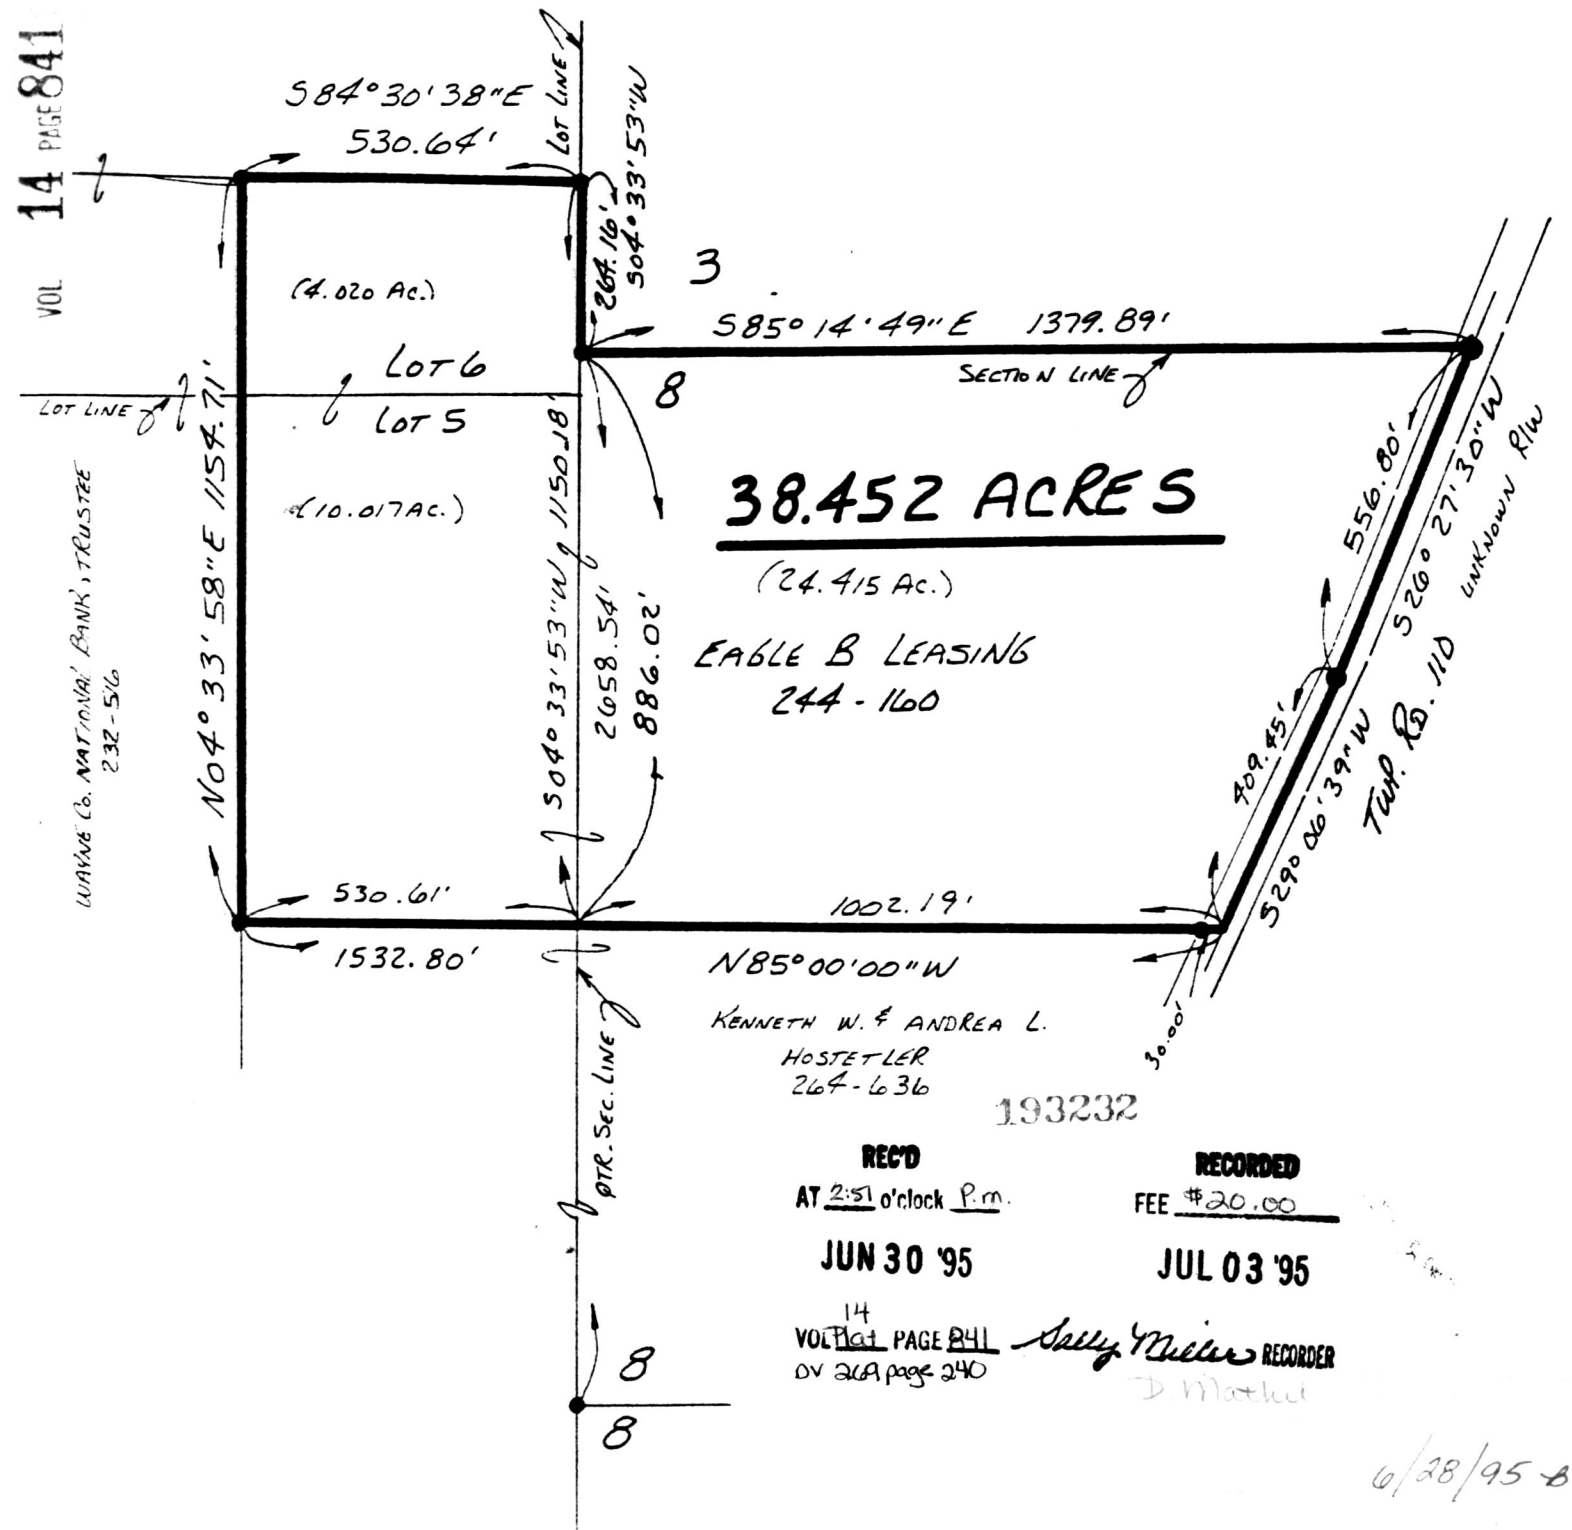

MECHANIC TOWNSHIP  
 N.E. QTR. FRACTIONAL SECTION 8  
 2ND. QTR. LOTS 5 & 6  
 T-8N j R-6W  
 HOLMES COUNTY, OHIO

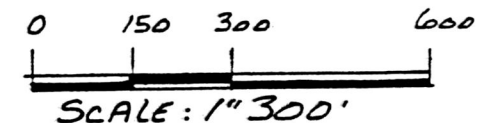

- IRON PIN FOUND
- 5/8" RE BAR WITH I.D. CAP SET (I.D. CAP MARKED "BAKER 6938")

REFERENCES:

- DEED VOL. 244 PAGE 160
  - " " 264 " 636
  - " " 232 " 516
  - " " 260 " 409
  - PLAT VOL. 4 PAGE 53
  - " " 3 " 56
  - " " 14 " 241
- BEARINGS FROM PLAT VOL. 13 PAGE 75



I CERTIFY THIS SURVEY TO BE CORRECT TO THE BEST OF MY KNOWLEDGE.

Donald C. Baker  
 DONALD C. BAKER P.S. 6938  
 5958 T. R. 322  
 MILLERSBURG, OHIO 44654  
 PH. (216) 674-4788

MAY 23, 1995

25295-MLS

3  
 585° 14' 49" E 1379.89'  
 SECTION LINE

**38.452 ACRES**  
 (24.415 AC.)

EAGLE B LEASING  
 244-160

N 85° 00' 00" W  
 KENNETH W. & ANDREA L.  
 HOSTETLER  
 264-636

193232

REC'D AT 2:51 o'clock P.M. JUN 30 '95  
 RECORDED FEE \$20.00 JUL 03 '95

14 VOL. 14 PAGE 841  
 DV 269 page 240  
 Sally Miller RECORDER  
 D Mathew

6/28/95-B