


RICHLAND TOWNSHIP
S.E. QTR. SECTION 2
T-8N; R-9W
HOLMES COUNTY, OHIO

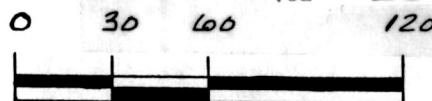


SCALE: 1"=60'

- IRON PIN FOUND
- △ R.R. SPIKE SET
- 5/8" RE BAR WITH I.D. CAP SET (I.D. CAP MARKED "BAKER 6938")

REFERENCES:

- DEED Vol. 242 PAGE 347
- " " 260 " 313
- " " 250 " 17
- " " 179 " 322
- PLAT Vol. 14 PAGE 567
- " " 5 " 27
- " " 5 " 39

BEARINGS ASSUMED

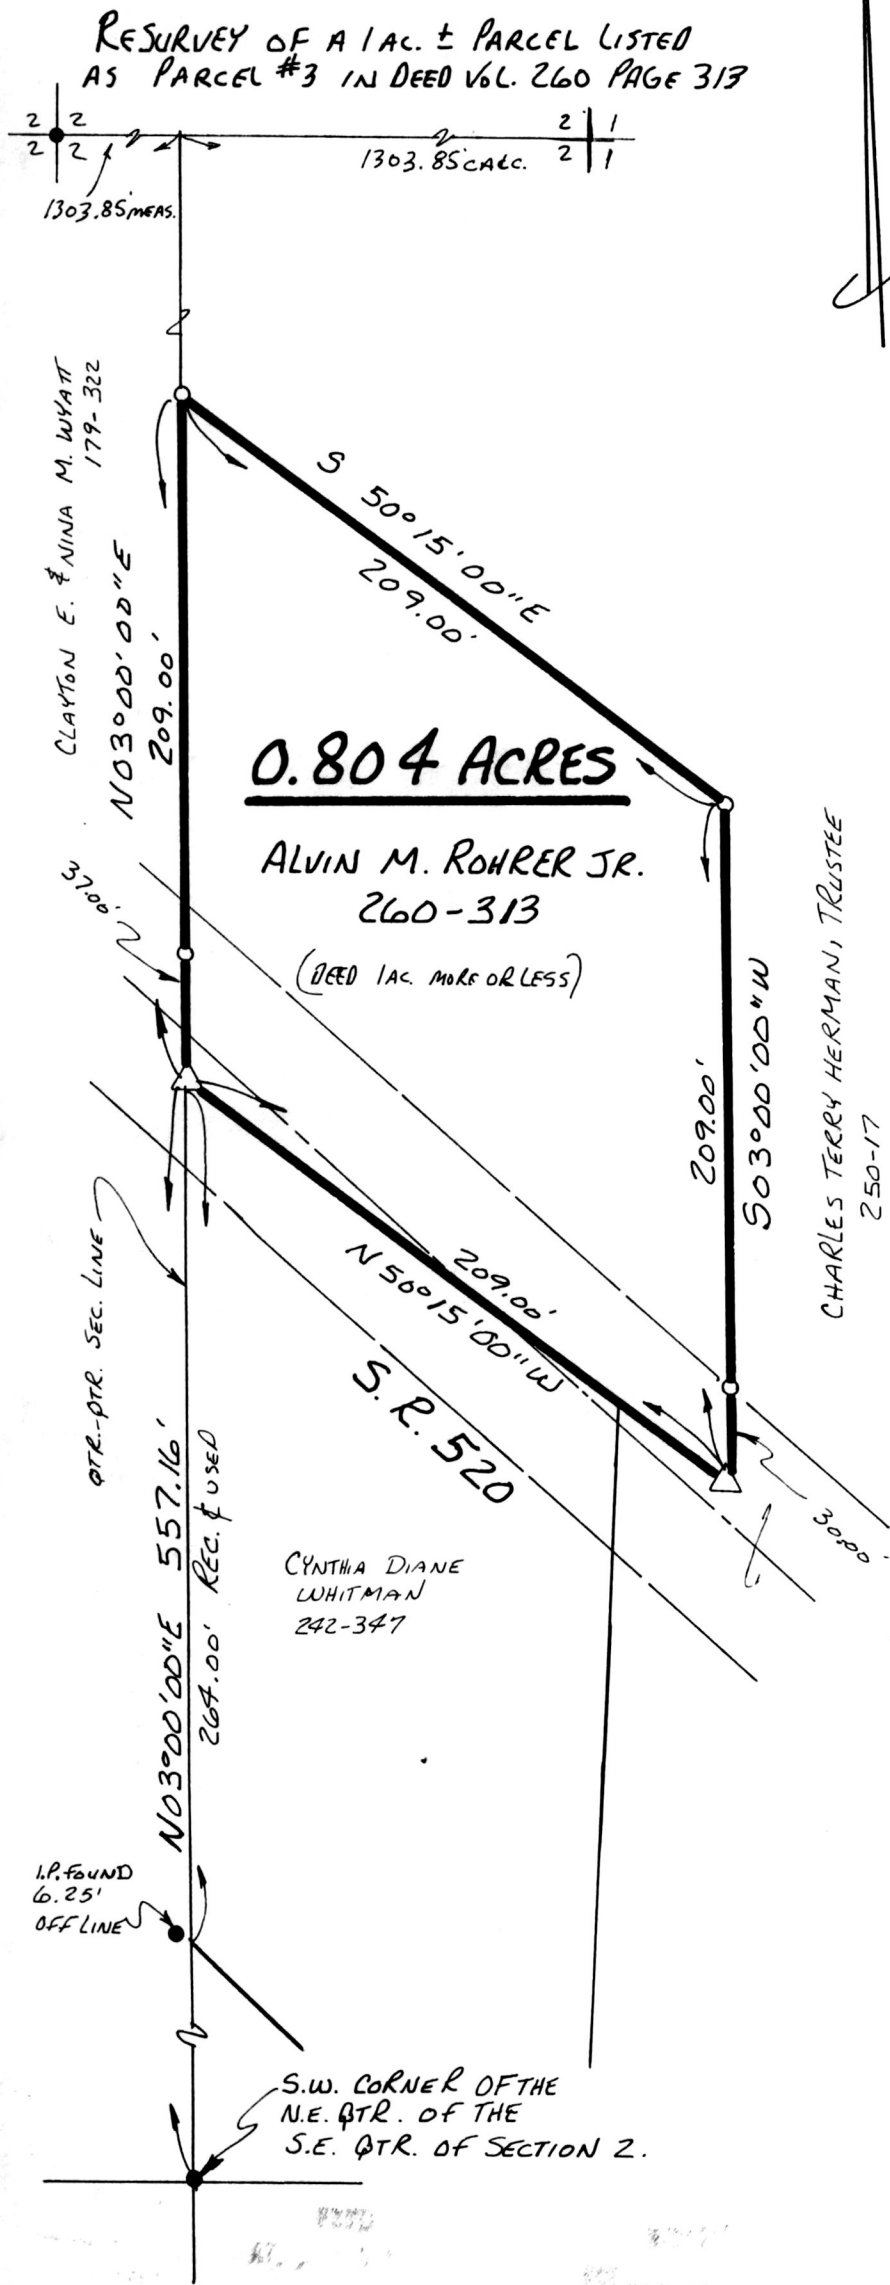

0.804 ACRES

ALVIN M. ROHRER JR.
260-313

(DEED 1 AC. MORE OR LESS)

193285

REC'D
AT 11:16 o'clock A.M.

RECORDED
FEE \$20.00

JUL 05 '95

JUL 06 '95

PLAT
VOL 14 PAGE 843
Need Vol. 269 Page 273



I CERTIFY THIS SURVEY TO BE CORRECT
TO THE BEST OF MY KNOWLEDGE.

Donald C. Baker

DONALD C. BAKER P.S. 6938
5958 T.R. 322
MILLERSBURG, OHIO 44654
PH. (216) 674-4788

JUNE 28, 1995

32695-MLS

PLAT APPROVED

7/5/95-d