


MONROE TOWNSHIP
 2ND. QTR. LOTS 14 & 15
 T-9N; R-8W
 HOLMES COUNTY, OHIO

193505

#20.00 pd.
 VOL 14 PAGE 863

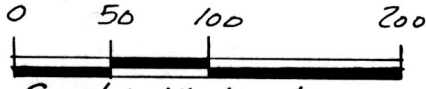

SCALE: 1" = 100'

- STONE FOUND
- ▲ R.R. SPIKE FOUND
- IRON PIN FOUND
- 5/8" RE BAR WITH I.D. CAP SET (I.D. CAP MARKED "BAKER 6938")

REFERENCES:

DEED Vol. 253 PAGE 684
 " " 197 " 561
 " " 247 " 745
 PLAT Vol. 12 PAGE 467

BEARINGS FROM PLAT Vol. 10 PAGE 732

950136
 APPROVED FOR TRANSFER ONLY
 NO SUBDIVISION PLAT REQUIRED
 (O.R.C. 711.001 & 711.131)
 Lot(s) not for building unless
 approved by Board of Health.
 HOLMES CO. PLANNING COMM.
 By TRM Date 7-14-95

193505

REC'D
 AT 9:31 o'clock A.M.

RECORDED
 FEE \$20.00

JUL 18 '95

JUL 19 '95


Plat.
 VOL 14 PAGE 863
 0v 269 pg 451

Sally Miller RECORDER
 S. Shrock

I CERTIFY THIS SURVEY TO BE CORRECT
 TO THE BEST OF MY KNOWLEDGE.

Donald C. Baker
 DONALD C. BAKER P.S. 6938
 5958 T.R. 322
 MILLERSBURG, OHIO 44654
 PH. (216) 674-4788
 MAY 19, 1995

23295-ML5

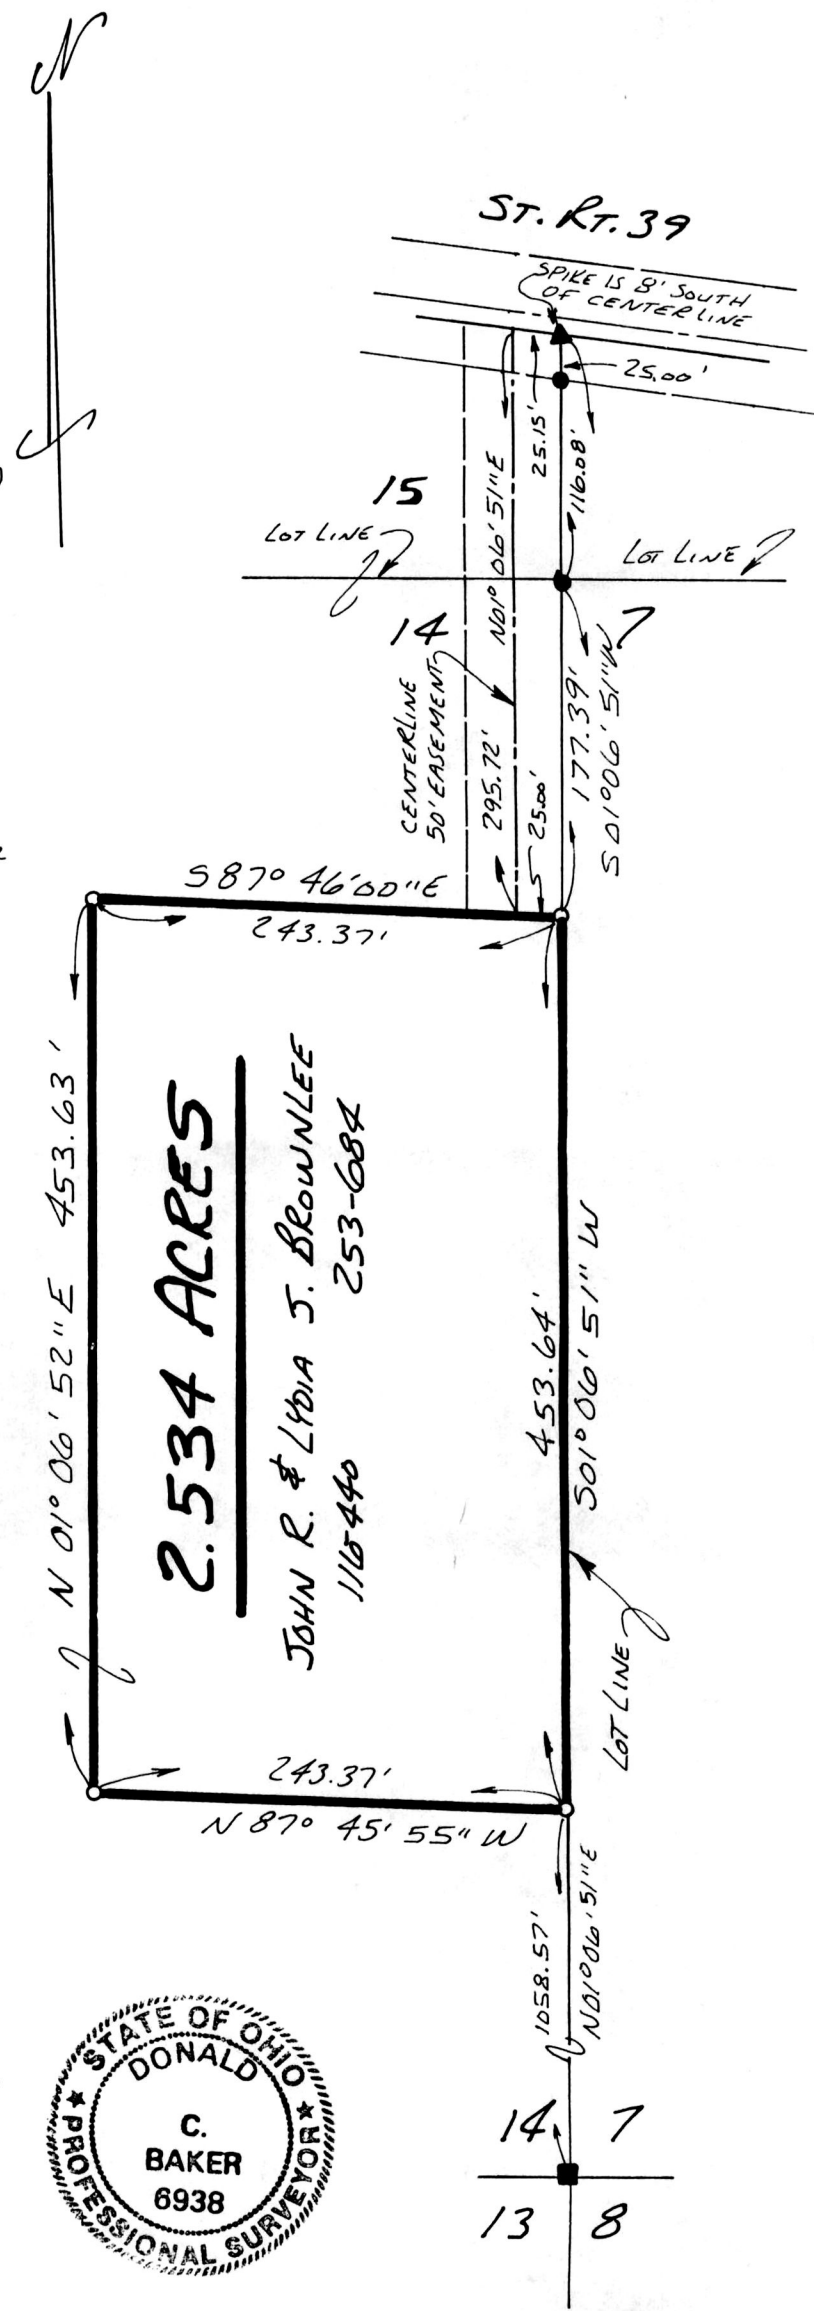

PLAT APPROVED

7/17/95