


MECHANIC TOWNSHIP
3RD. QTR. LOT 23
T-8N; R-6W
HOLMES COUNTY, OHIO

VOL 14 PAGE 909

LOT 29 LOT 24
LOT 30 LOT 23

0 50 100 200

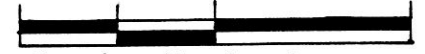


SCALE: 1" = 100'

- STONE FOUND
- IRON PIN FOUND
- 5/8" REBAR WITH I.D. CAP SET (I.D. CAP MARKED "BAKER 6938")

REFERENCES:

DEED VOL. 237 PAGE 663
" " 219 " 820
PLAT VOL. 3 PAGE 49

BEARINGS FROM DEED VOL. 237
PAGE 664

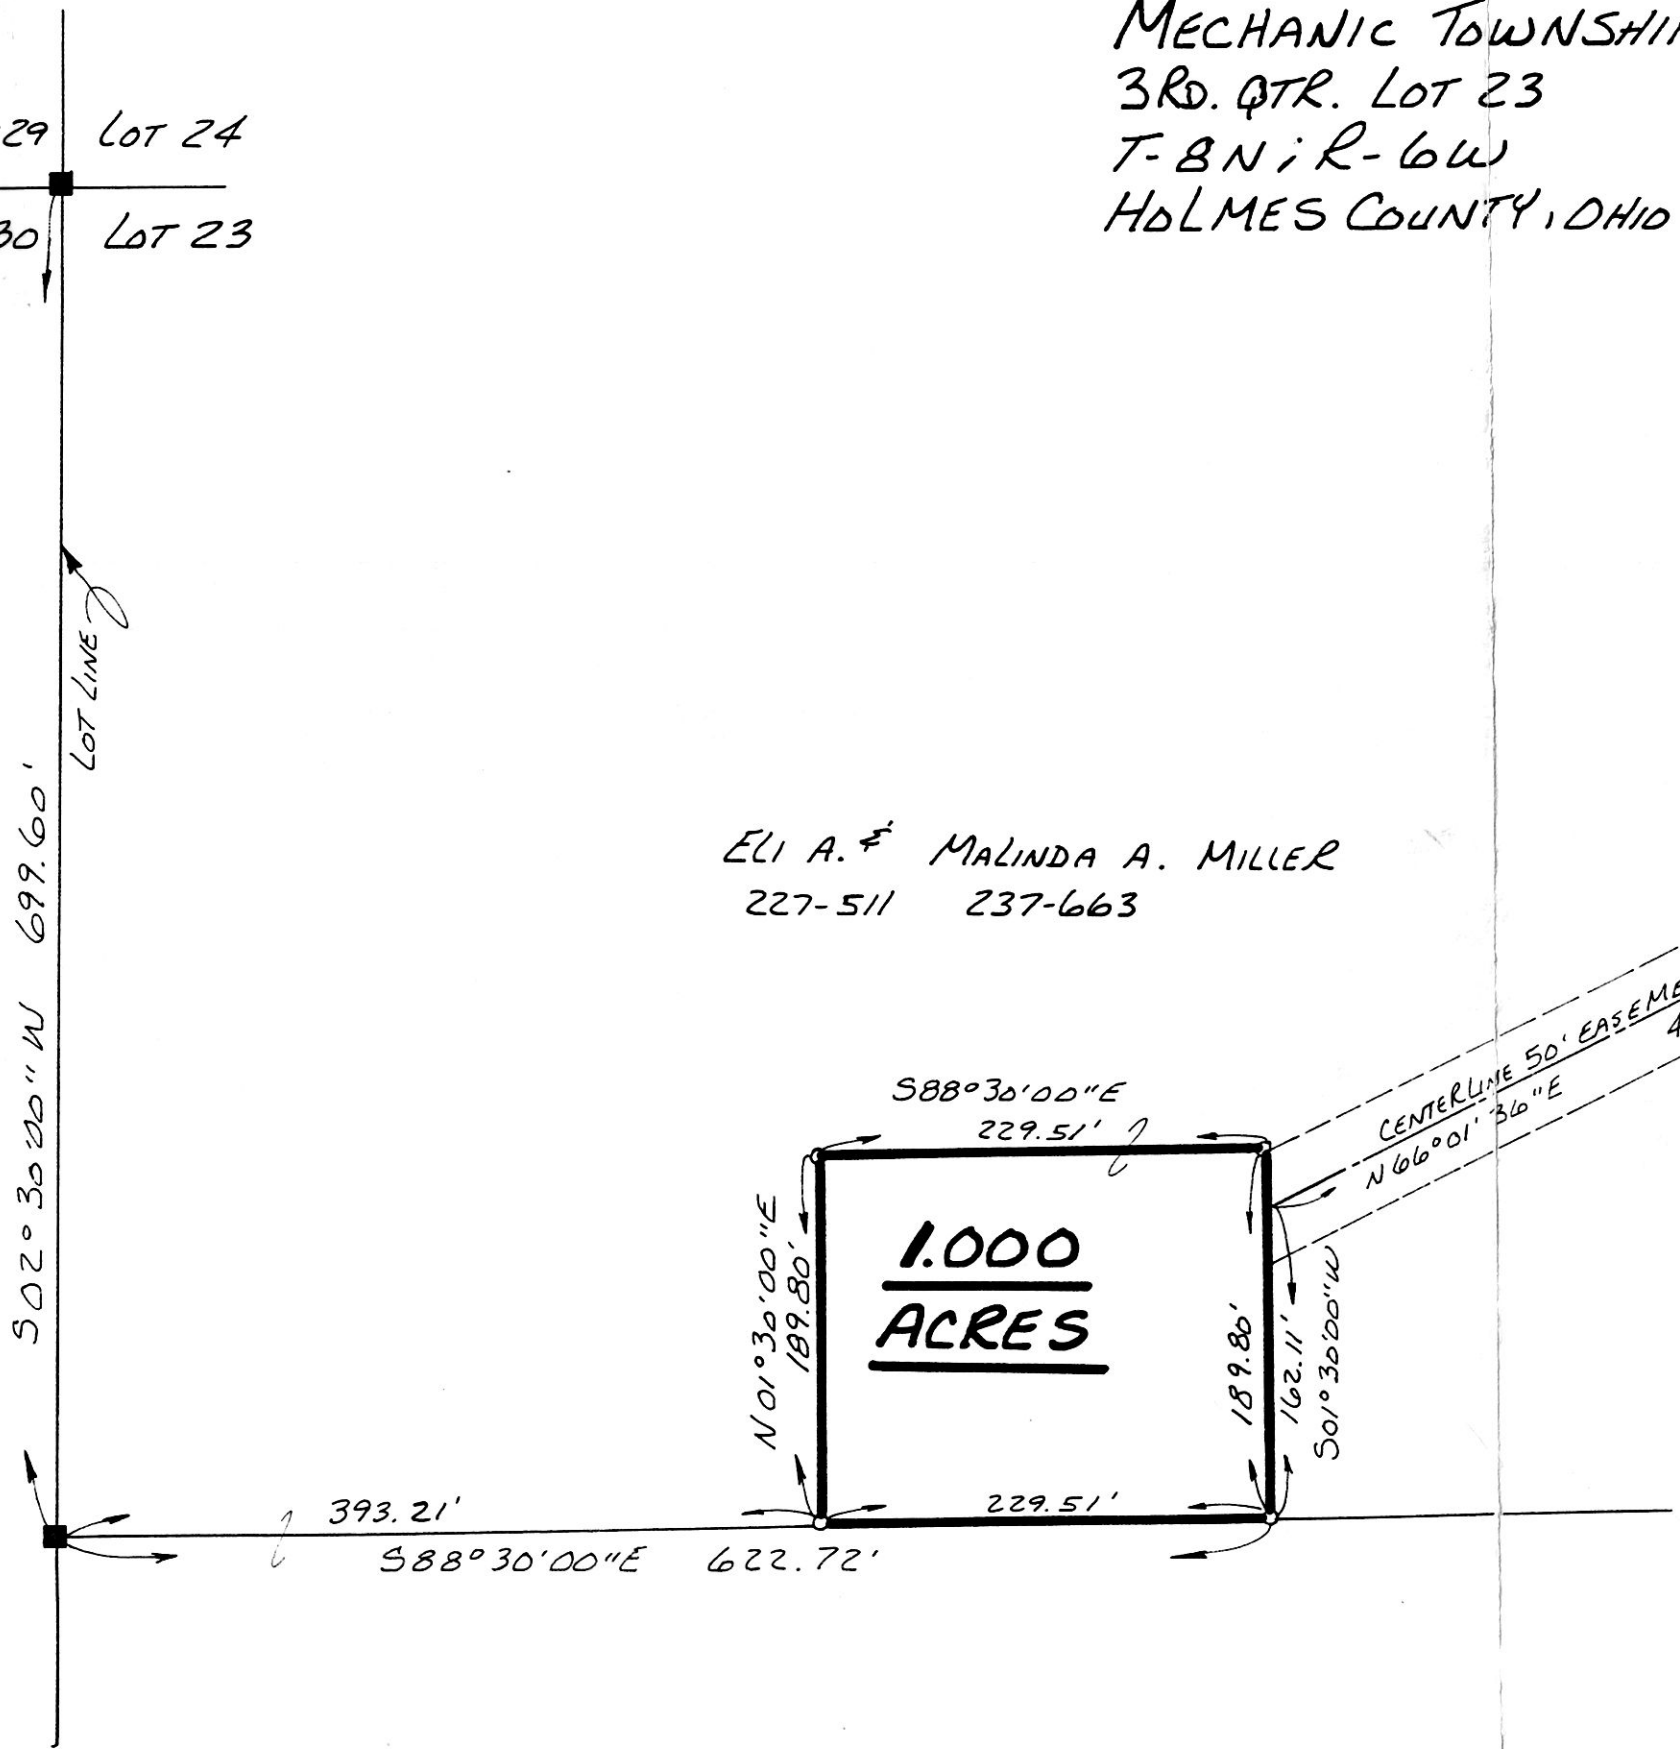

ELI A. & MALINDA A. MILLER
227-511 237-663

DAVID H. HERSHBERGER
203-73 & 75
219-820

950180
APPROVED FOR TRANSFER ONLY
NO SUBDIVISION PLAT REQUIRED
(O.R.C. 711.001 & 711.131)
Lot(s) not for building unless
approved by Board of Health.
HOLMES CO. PLANNING COMM.

By TEM Date 8-29-95

194243

INDEXED

REC'D
AT 11:22 o'clock A.M.

RECORDED
FEE \$20.00

AUG 30 '95

AUG 31 '95

Plat
VOL 14 PAGE 909 Sally Miller RECORDER
Held Vol. 270 Pg. 101 Samuel



I CERTIFY THIS SURVEY TO BE
CORRECT TO THE BEST OF
MY KNOWLEDGE.
Donald C. Baker
DONALD C. BAKER P.S. 6938
5958 T.R. 322
MILLERSBURG, OHIO 44654
JULY 10, 1995

PLAT APPROVED

8/30/95