


REFERENCES:

DEED Vol. 175 PAGE 517
 " " 256 " 804
 " " 173 " 654
 " " 229 " 693

PLAT Vol. 5 PAGE 103
 " " 4 " 169
 " " 8 " 153
 " " 4 " 99
 " " 8 " 868


RIPLEY TOWNSHIP
 S.W. QTR. SECTION 27
 T-18N; R-14W
 HOLMES COUNTY, OHIO

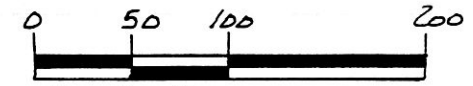

SCALE: 1"=100'

- IRON PIN FOUND
- △ R.R. SPIKE SET
- 5/8" RE BAR WITH I.D. CAP SET
- I.D. CAP MARKED "BAKER 6938"
- ▲ R.R. SPIKE FOUND

BEARINGS FROM DEED
VOL. 175 PAGE 517

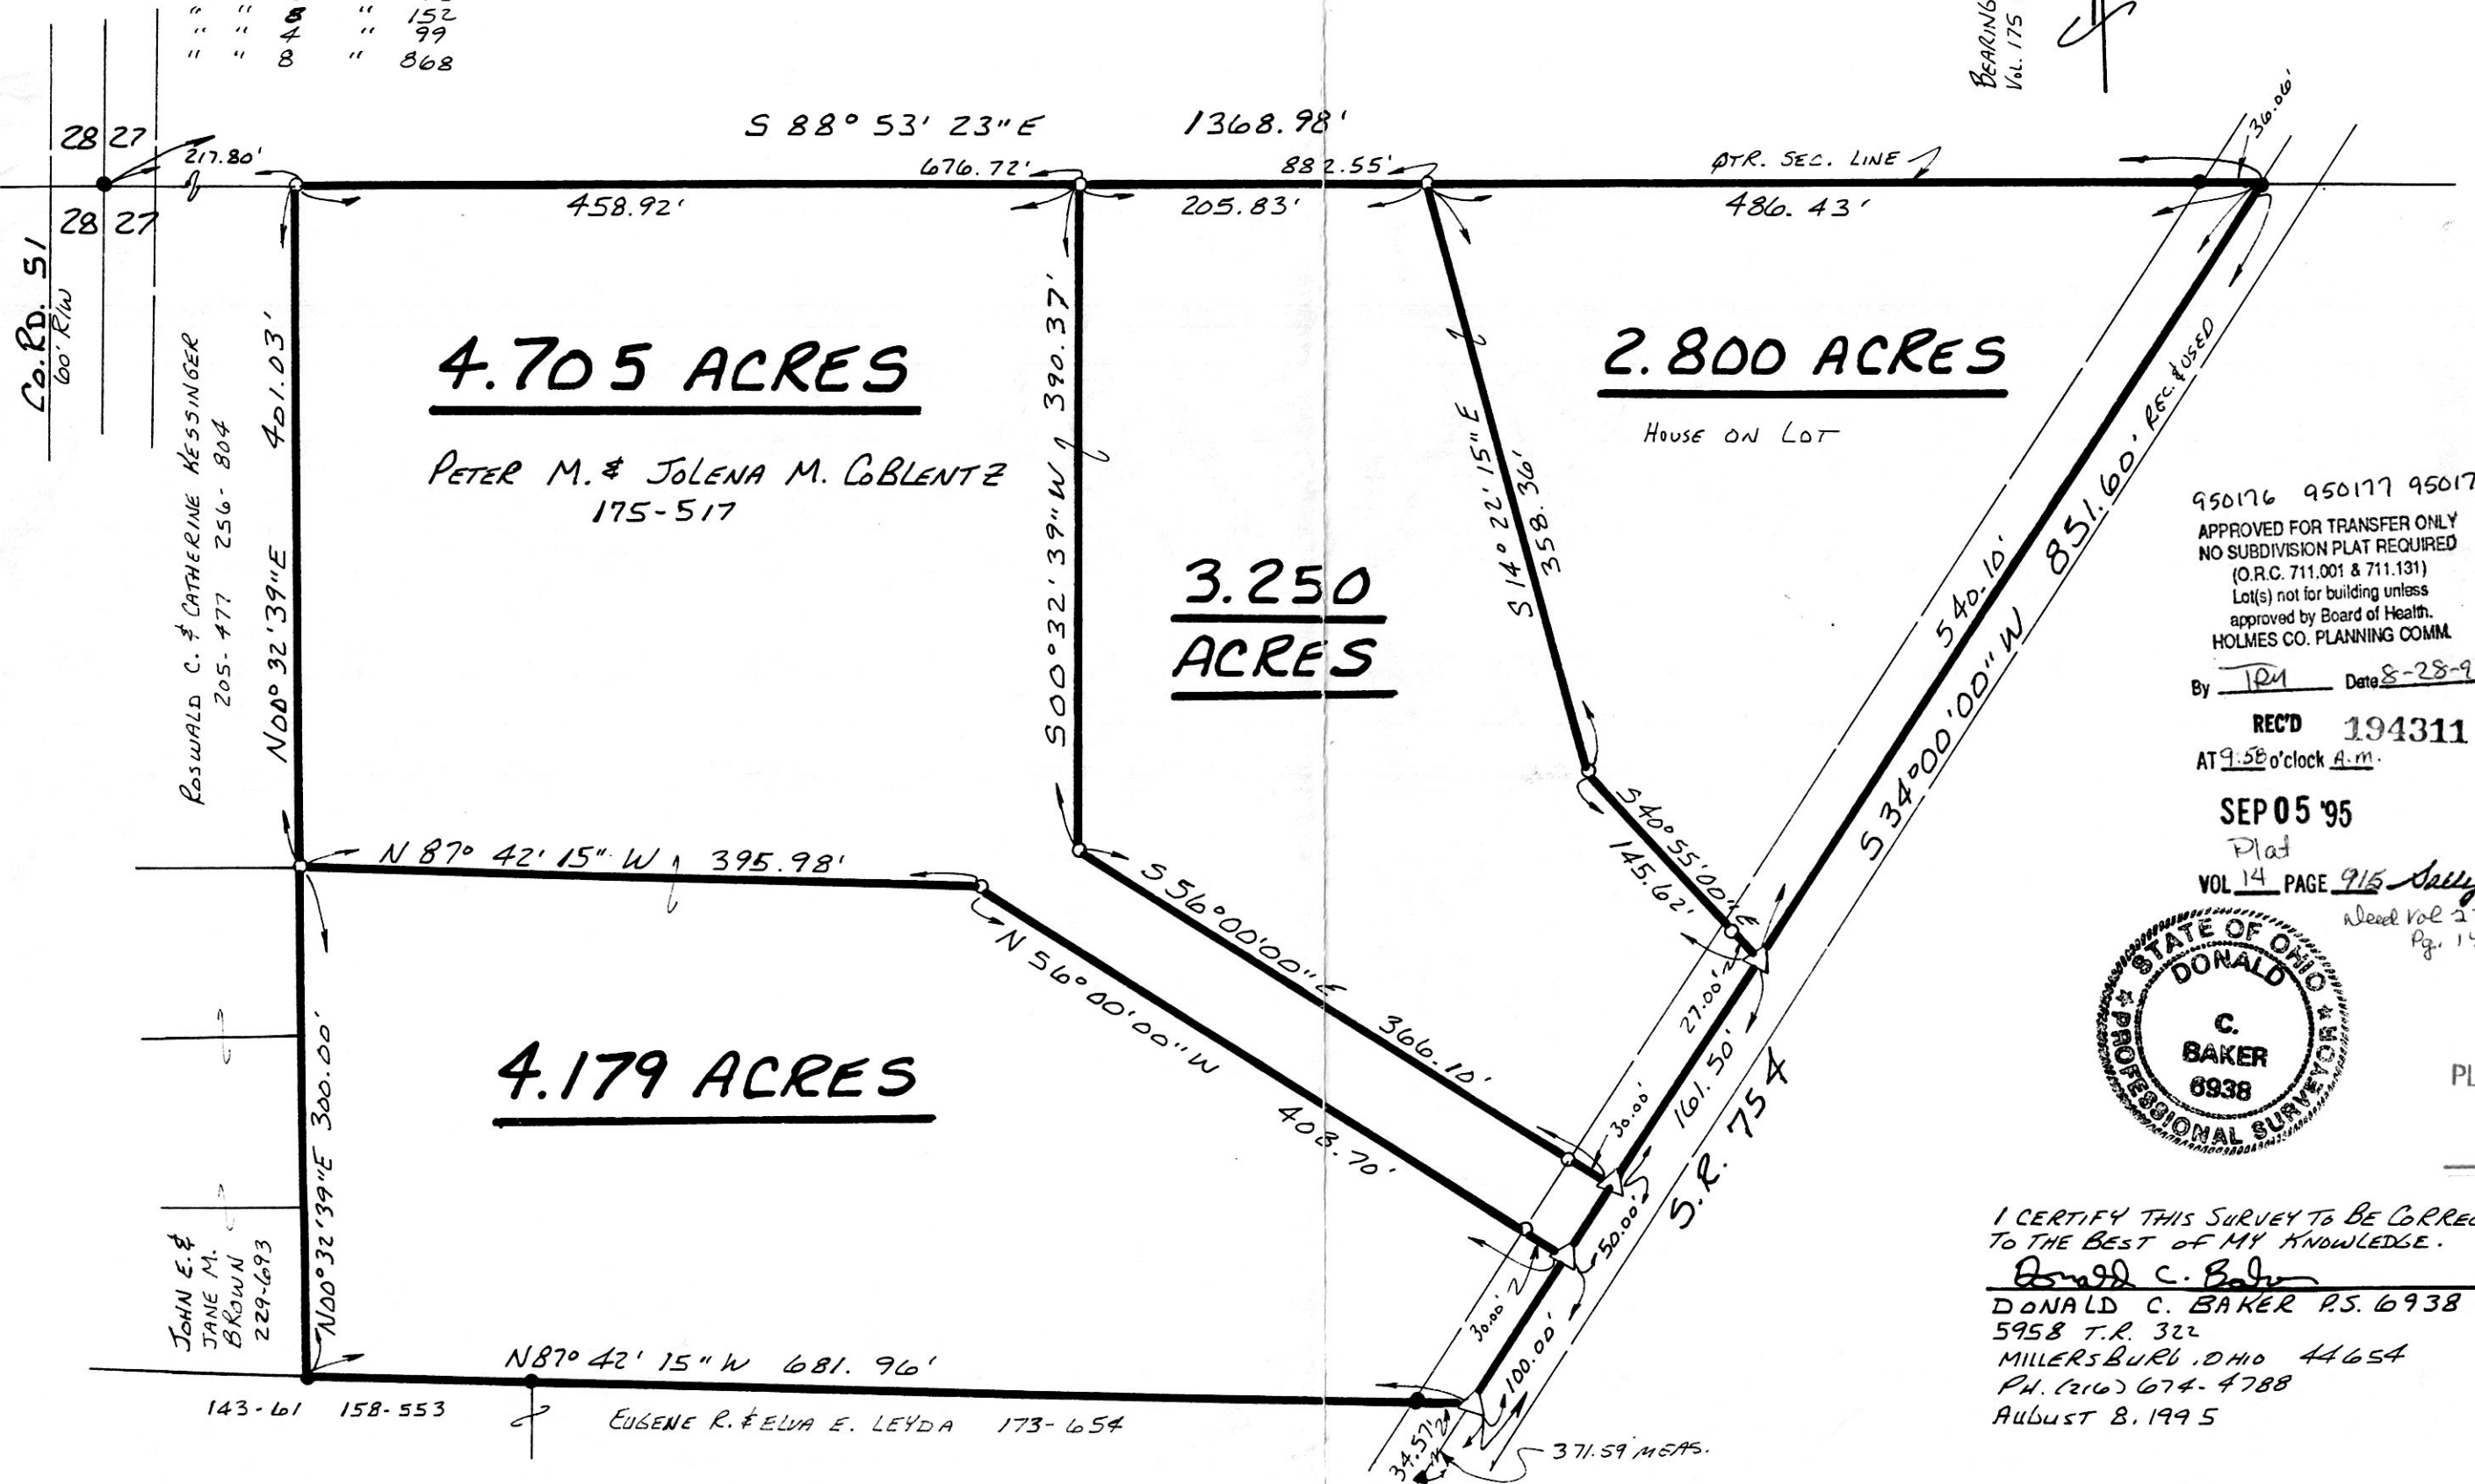

950176 950177 950178
 APPROVED FOR TRANSFER ONLY
 NO SUBDIVISION PLAT REQUIRED
 (O.R.C. 711.001 & 711.131)
 Lot(s) not for building unless
 approved by Board of Health.
 HOLMES CO. PLANNING COMM.

By TRM Date 8-28-95

REC'D 194311 RECORDED
 AT 9:58 o'clock A.M. FEE \$20.00

SEP 05 '95 SEP 06 '95

Plat
 VOL 14 PAGE 915 Sally Miller RECORDER



Need Vol 270
 Pg. 147, 150, 152

PLAT APPROVED

8/29/95

I CERTIFY THIS SURVEY TO BE CORRECT TO THE BEST OF MY KNOWLEDGE.

Donald C. Baker
 DONALD C. BAKER P.S. 6938
 5958 T.R. 322
 MILLERSBURG, OHIO 44654
 PH. (216) 674-4788
 August 8, 1995