

WALNUT CREEK TOWNSHIP  
S.E. QTR. SECTION 21  
T- 9N ; R-5W  
HOLMES COUNTY, OHIO




SCALE: 1"=100'

- IRON PIN FOUND
- 5/8" RE BAR WITH I.D. CAP SET
- I.D. CAP MARKED "BAKER 6938"

REFERENCES:

- DEED Vol. 186 PAGE 391
- " " 233 " 410
- " " 210 " 389
- " " 201 " 663
- PLAT Vol. 7 PAGE 202
- " " 10 PAGE 325

BEARINGS FROM PLAT Vol. 6  
PAGE 1.

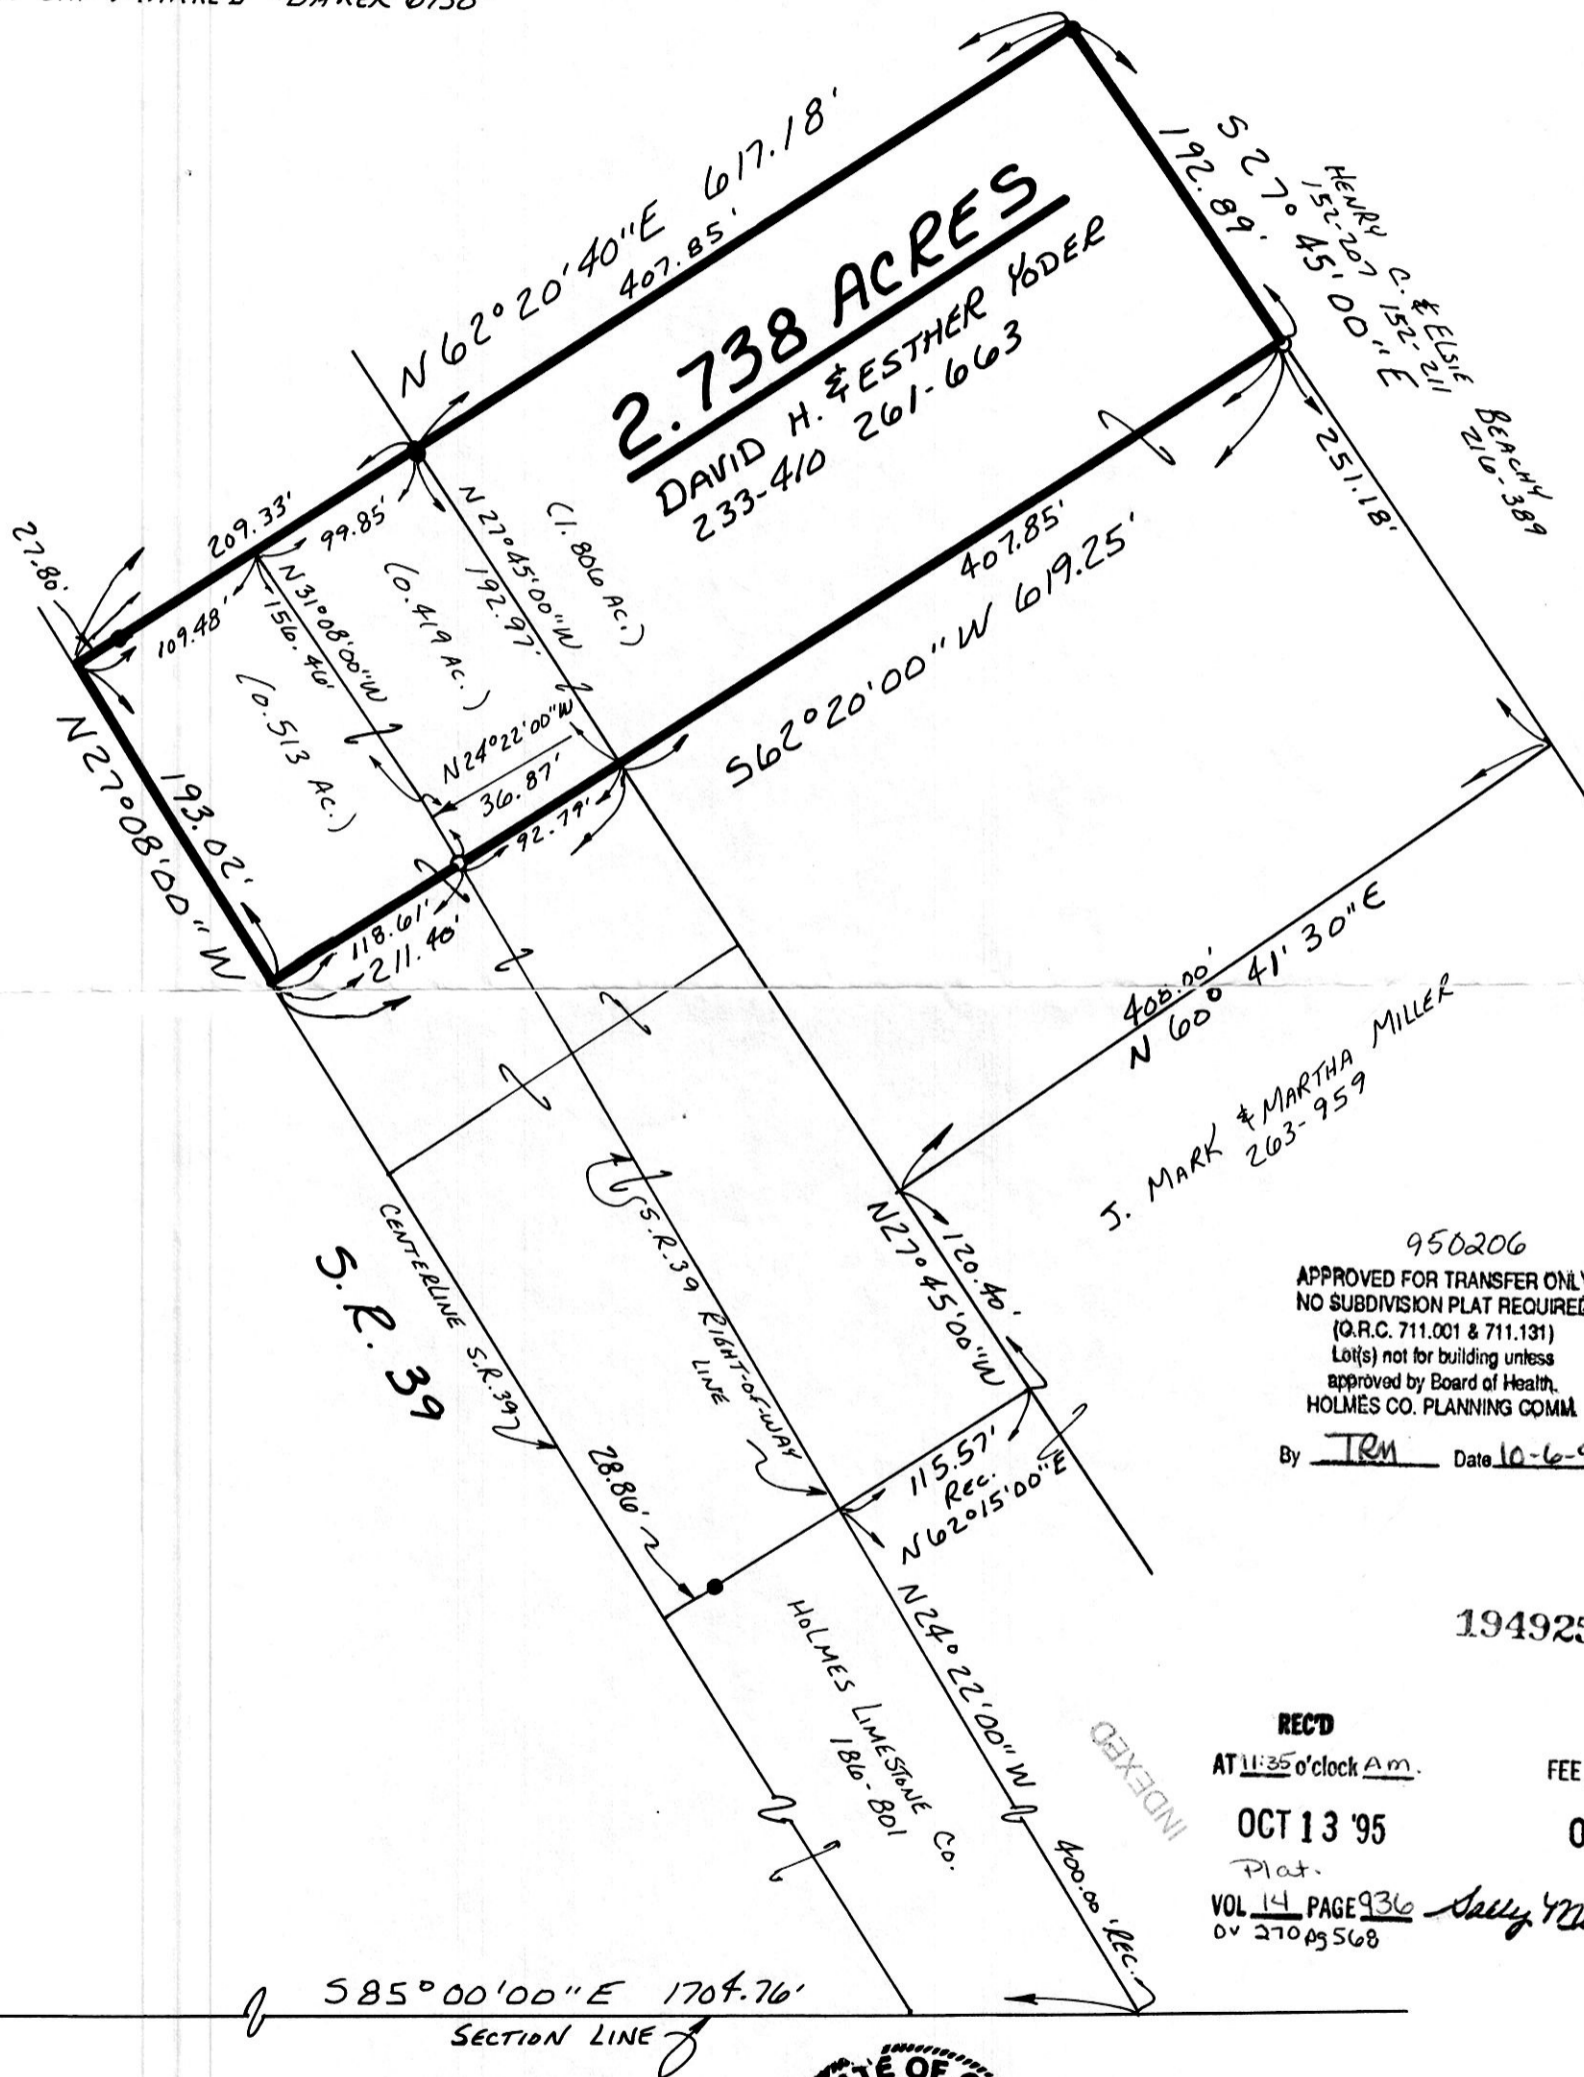

**2.738 ACRES**  
DAVID H. & ESTHER YODER  
233-410 261-663

J. MARK & MARTHA MILLER  
263-959

950206  
APPROVED FOR TRANSFER ONLY  
NO SUBDIVISION PLAT REQUIRED  
(O.R.C. 711.001 & 711.131)  
Lot(s) not for building unless  
approved by Board of Health.  
HOLMES CO. PLANNING COMM.  
By TRM Date 10-6-95

194925

REC'D AT 11:35 o'clock A.M. RECORDED FEE \$20.00  
 OCT 13 '95 OCT 16 '95  
 Plat. RECORDED  
 VOL 14 PAGE 936 Sally Miller  
 DV 270 85568 Rhonda



I CERTIFY THIS SURVEY TO BE CORRECT  
TO THE BEST OF MY KNOWLEDGE.  
Donald C. Baker  
DONALD C. BAKER P.S. 6938  
5958 T.R. 322  
MILLERSBURG, OHIO 44654  
PH. (216) 674-4788  
SEPTEMBER 8, 1995

PLAT APPROVED  
10/9/95

47595-MLS