

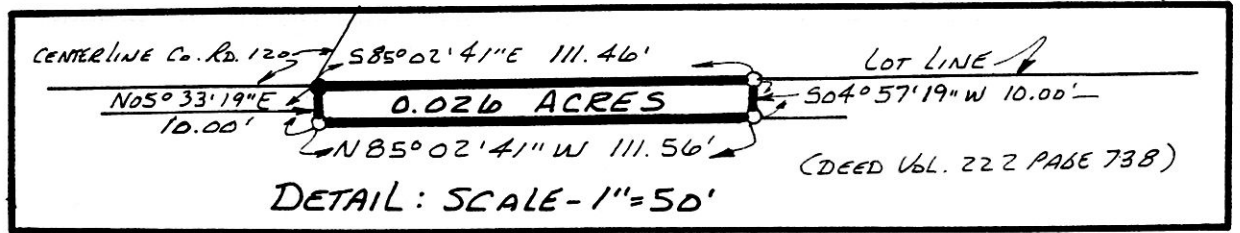


195176

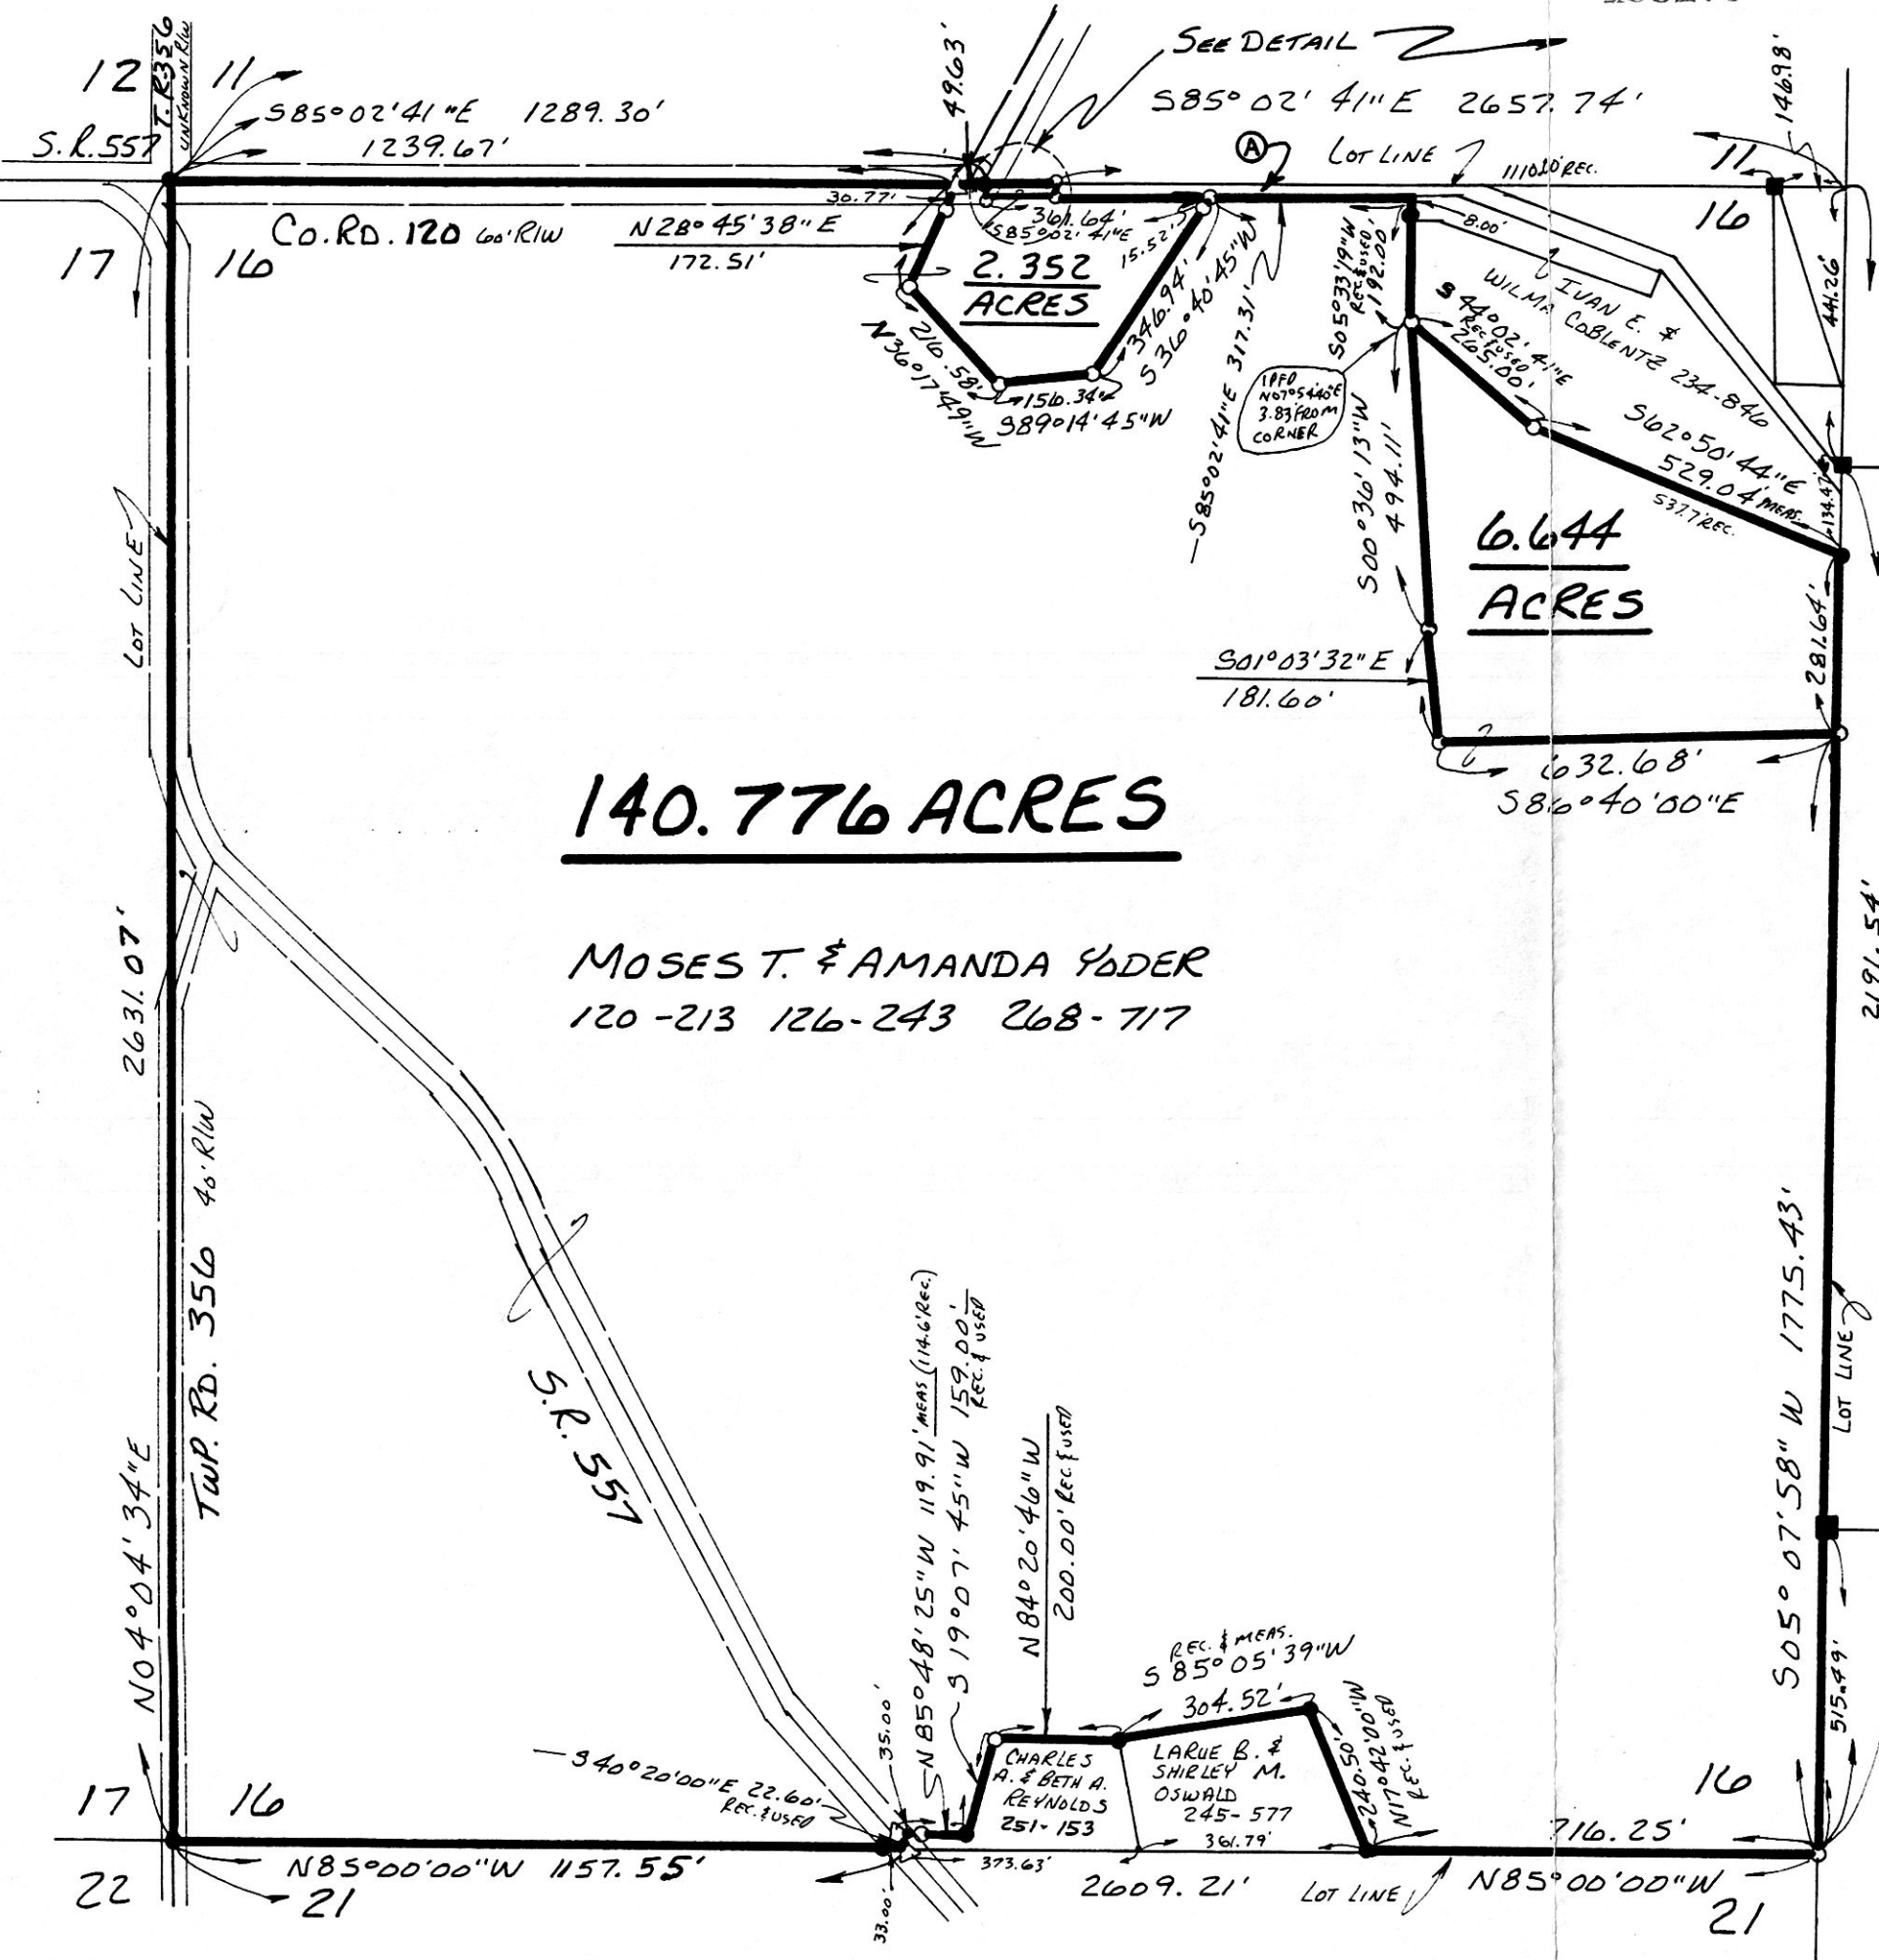

BERLIN TOWNSHIP, 4TH. QTR.
 Lot 16, T. 9 N; R. 6 W
 HOLMES COUNTY, OHIO

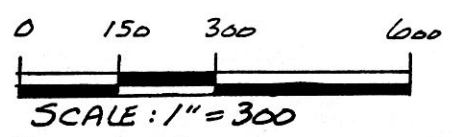

- STONE FOUND
 - IRON PIN FOUND
 - △ R.R. SPIKE SET
 - 5/8" RE BAR WITH I.D. CAP SET
- I.D. CAP MARKED "BAKER 6938"

REFERENCES:

- DEED Vol. 268 PAGE 717
 - " " 234 " 846
 - " " 245 " 577
 - " " 251 " 153
 - PLAT Vol. 7 PAGE 183
 - " " 8 " 827
 - " " 4 " 176
- BEARINGS FROM PLAT Vol. 10 PAGE 501

Ⓐ DEAN E. & ANNA SCHLABACH 243-266

950218 950219
 APPROVED FOR TRANSFER ONLY
 NO SUBDIVISION PLAT REQUIRED
 (O.R.C. 711.001 & 711.131)
 Lot(s) not for building unless
 approved by Board of Health.
 HOLMES CO. PLANNING COMM.



By TRM Date 10-30-95
 195176

REC'D	RECORDED
AT 9:57 o'clock A.M.	FEE \$20.00
OCT 31 '95	NOV 01 '95

Plat
 VOL 14 PAGE 949 Sally Miller RECORDER
 ON 270-146-749-751

I CERTIFY THIS SURVEY TO BE CORRECT TO THE BEST OF MY KNOWLEDGE.

Donald C. Baker
 DONALD C. BAKER P.S. 6938
 5958 T.R. 322
 MILLERSBURG, OHIO 44654
 PH. (610) 674-4788
 AUGUST 3, 1995

PLAT APPROVED
 10/31/95-B

VOL 14 PAGE 949

33395-MLS