



CLARK TOWNSHIP
N.W. QTR. SECTION 24
T-8N ; R-5W
HOLMES COUNTY, OHIO

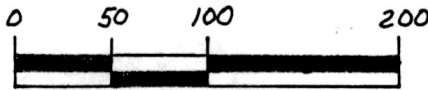

SCALE: 1" = 100'

- IRON PIN FOUND
- STONE FOUND
- ▲ R. R. SPIKE FOUND
- 5/8" REBAR WITH I.D. CAP SET
I.D. CAP MARKED "BAKER 6938"

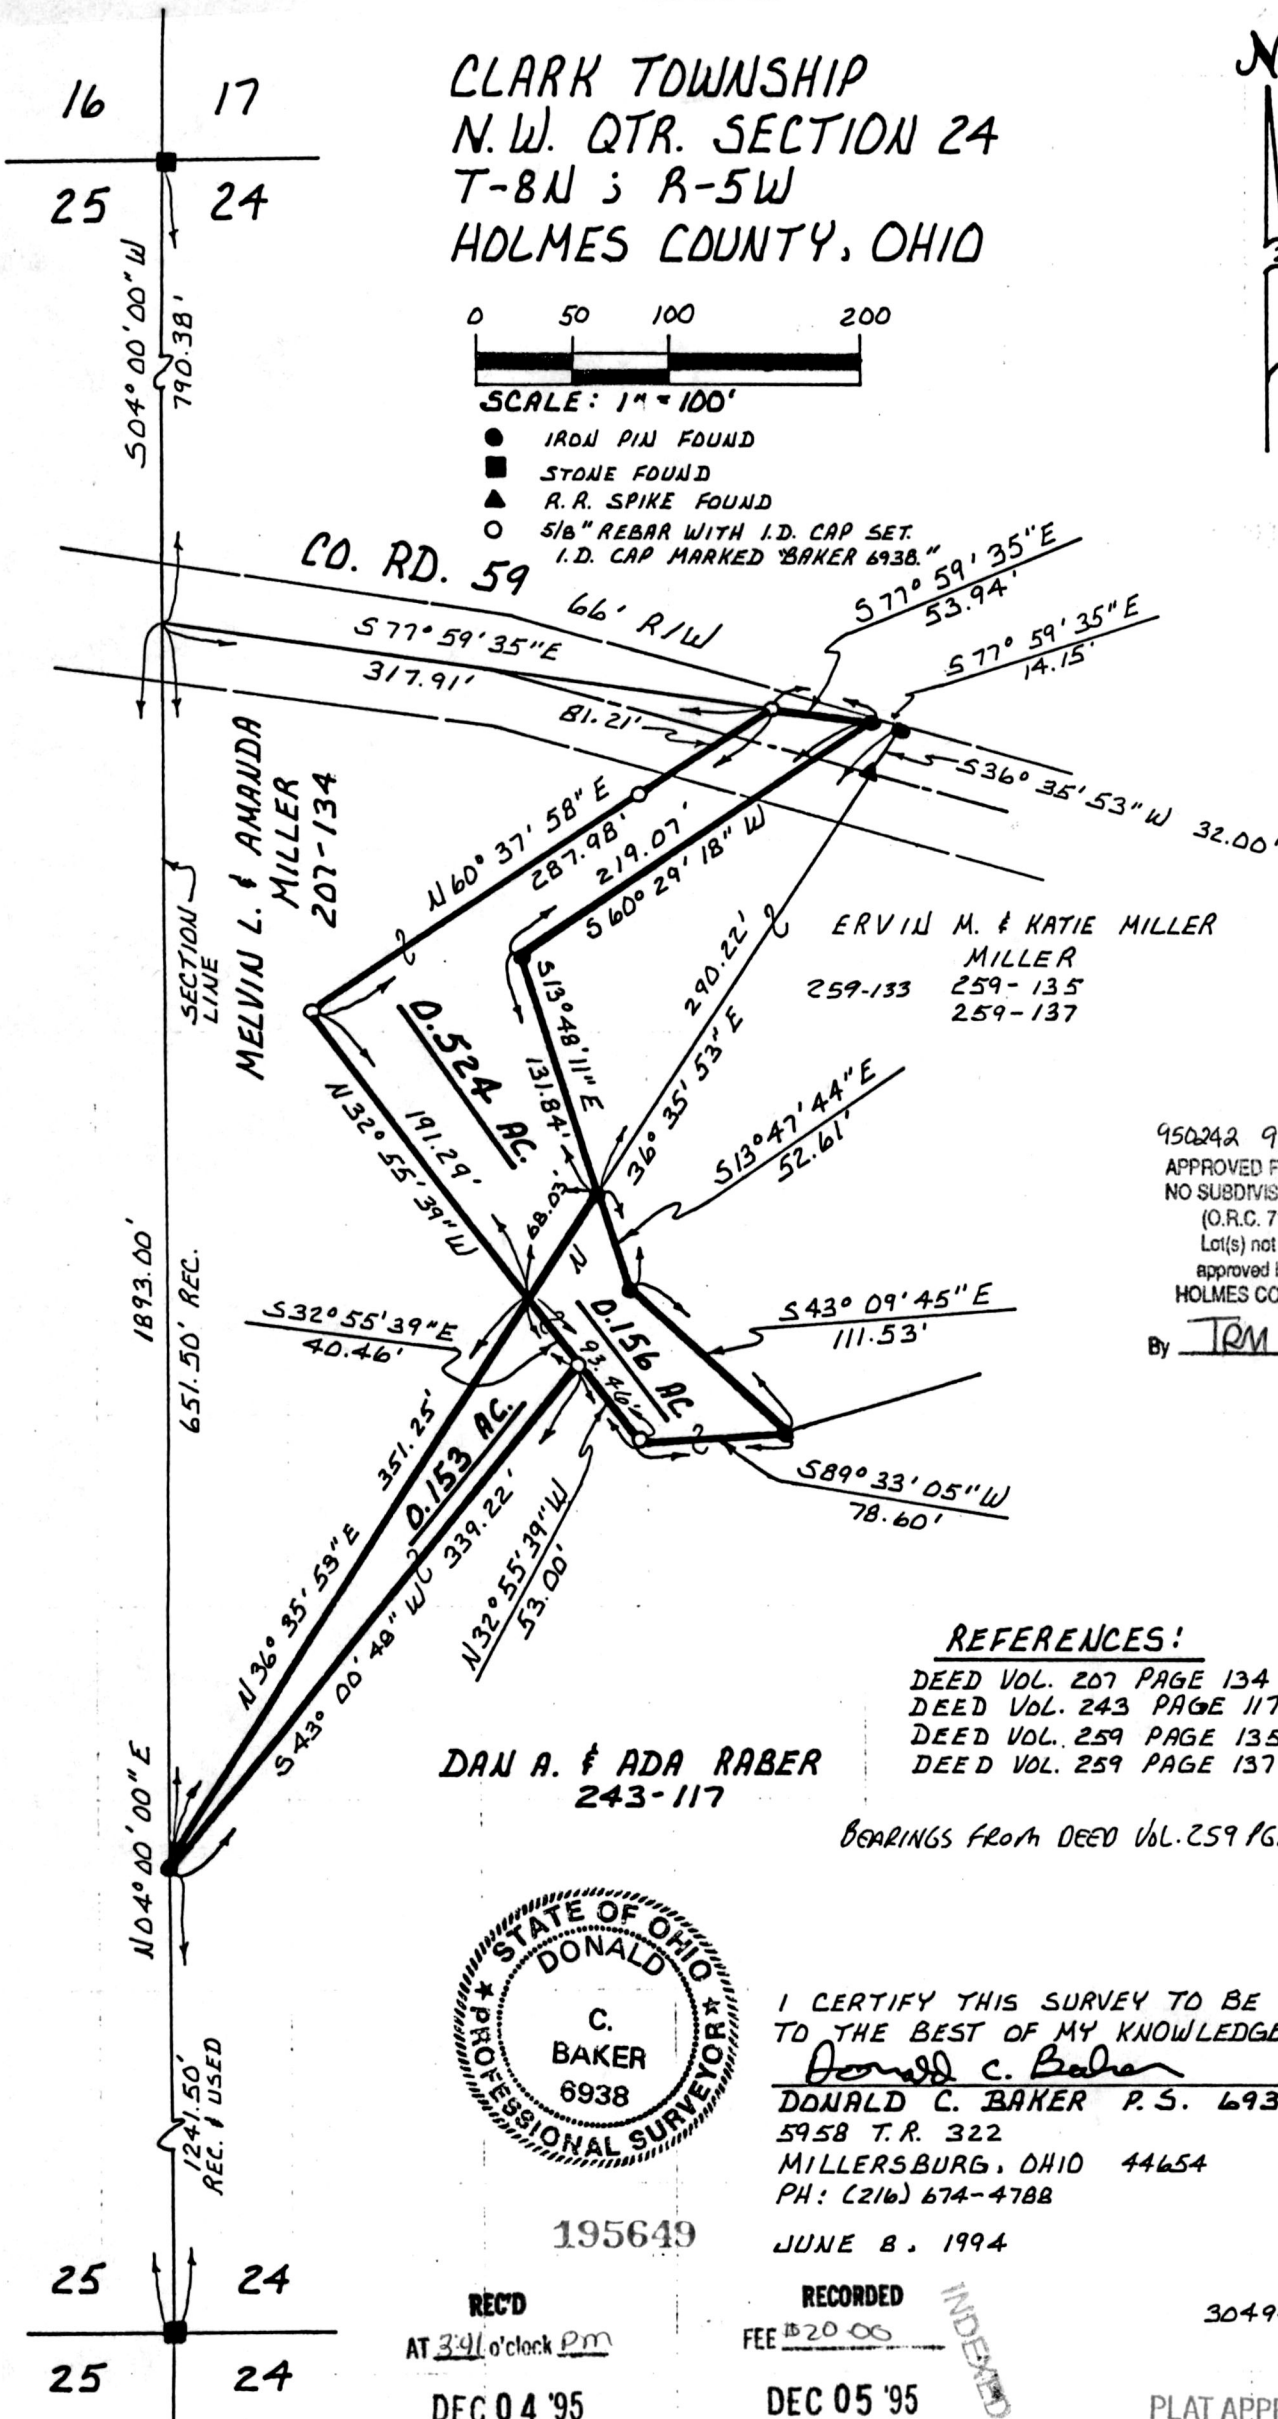


950242 950243 950244
 APPROVED FOR TRANSFER ONLY
 NO SUBDIVISION PLAT REQUIRED
 (O.R.C. 711.001 & 711.131)
 Lot(s) not for building unless
 approved by Board of Health.
 HOLMES CO. PLANNING COMM.
 By TRM Date 11-22-95

REFERENCES:

- DEED VOL. 207 PAGE 134
- DEED Vol. 243 PAGE 117
- DEED VOL. 259 PAGE 135
- DEED VOL. 259 PAGE 137

BEARINGS FROM DEED VOL. 259 PG. 137

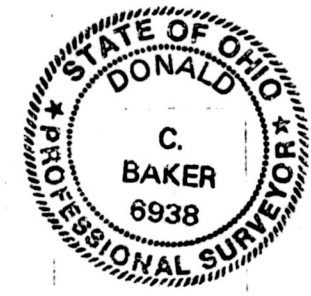

I CERTIFY THIS SURVEY TO BE CORRECT TO THE BEST OF MY KNOWLEDGE.

Donald C. Baker
 DONALD C. BAKER P.S. 6938
 5958 T.R. 322
 MILLERSBURG, OHIO 44654
 PH: (216) 674-4788

JUNE 8, 1994

REC'D
 AT 3:41 o'clock pm
 DEC 04 '95

RECORDED
 FEE \$20.00
 DEC 05 '95

30494-BEC
 PLAT APPROVED

Plat VOL 14 PAGE 964 Sally Miller RECORDER
 ov 271 pgs 132-134-136

11/24/95