



KNOX TOWNSHIP
4TH. QTR. LOTS 43 & 44
S.W. QTR. FRACTIONAL SECTION 13
T. 9 N; R. 9 W
HOLMES COUNTY, OHIO

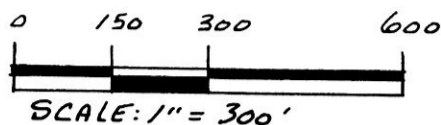

- STONE FOUND
 - IRON PIN FOUND
 - 5/8" RE BAR WITH I.D. CAP SET
- I.D. CAP MARKED "BAKER 6938" QTR. SEC. LINE

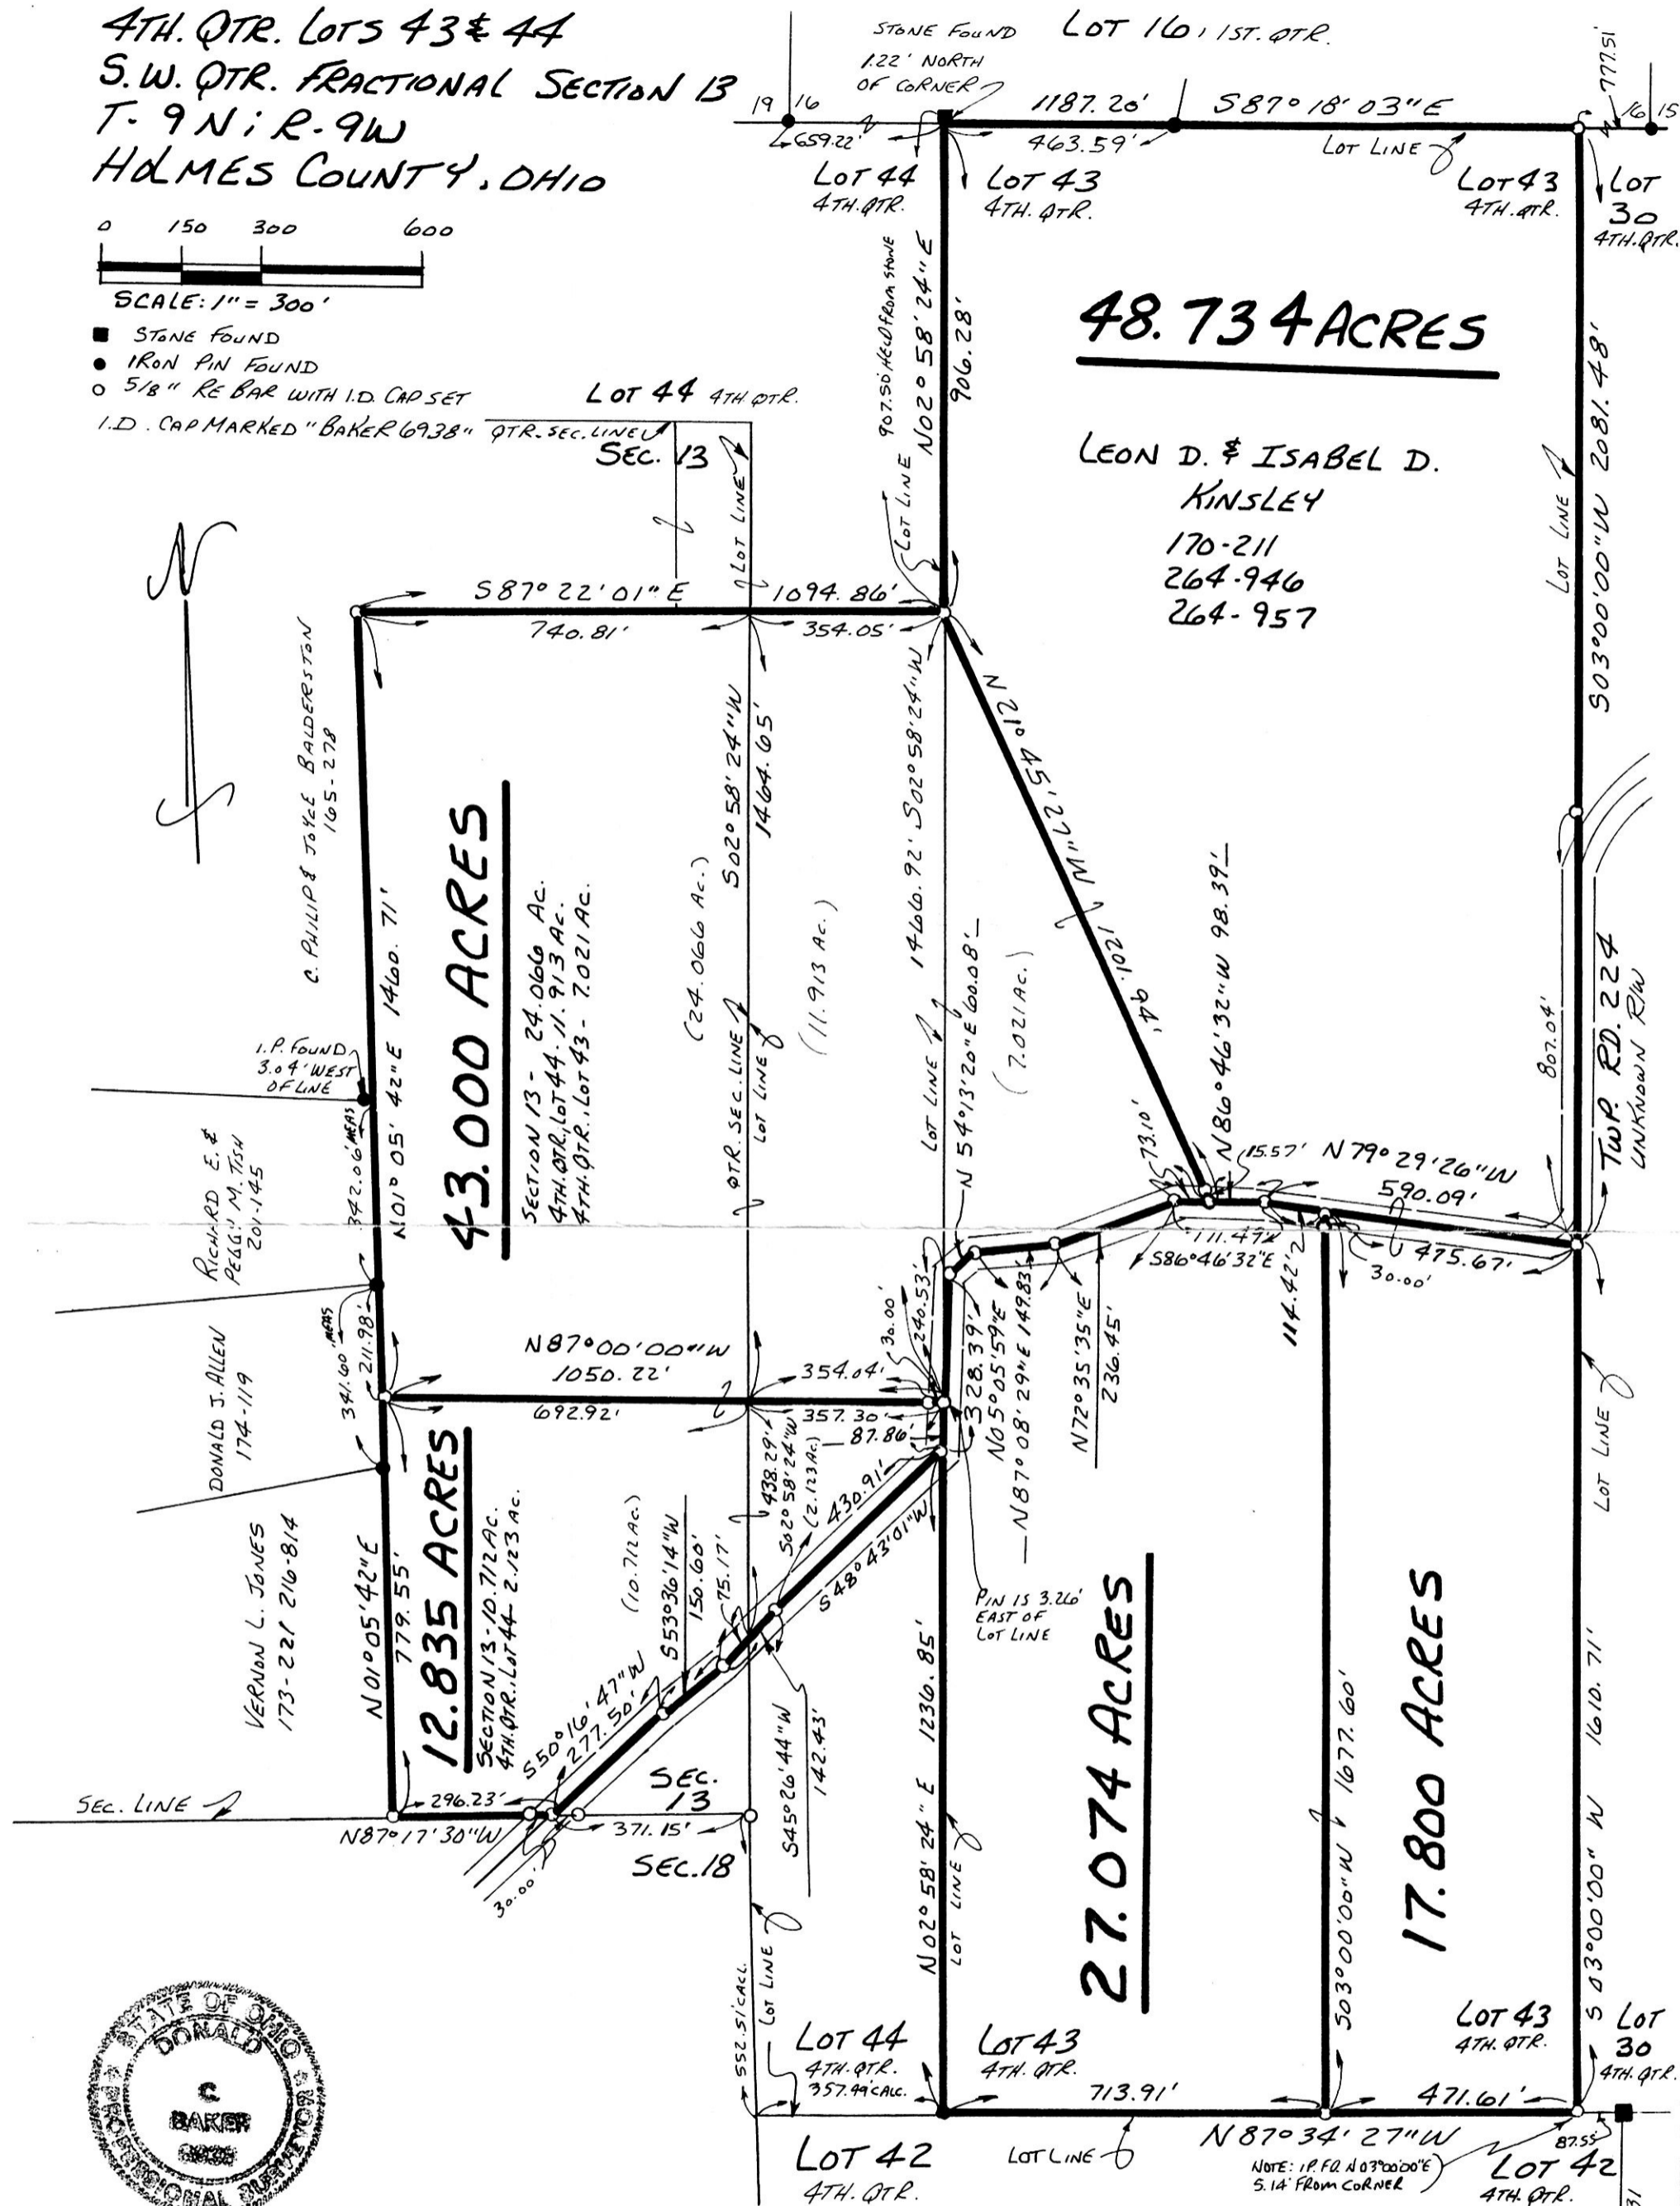

48.734 ACRES

LEON D. & ISABEL D.
KINSLEY
170-211
264-946
264-957

43.000 ACRES

12.835 ACRES

27.074 ACRES

17.800 ACRES



I CERTIFY THIS SURVEY TO BE CORRECT TO THE BEST OF MY KNOWLEDGE.
Donald C. Baker
 DONALD C. BAKER P. S. 6938
 5958 T.R. 322
 MILLERSBURG, OHIO 44654
 PH. (216) 674-4788
 NOVEMBER 22, 1995
 61895-MLS

195951

REC'D AT 12:15 o'clock PM
 RECORDED DEC 22 '95
 FEE \$20.00
 RECORDED DEC 26 '95

REFERENCES:
 DEED Vol. 264 PAGE 957
 " " 201 " 145
 " " 105 " 278
 " " 174 " 119
 " " 216 " 814
 PLAT Vol. 5 PAGE 41

Plat VOL 14 PAGE 983
 04 271 pg 410
 Sally Miller RECORDER

PLAT APPROVED

12/22/95