


PAUL HOCHSTETLER ALLOTMENT No. 1
Lot 14, 1st Q'tr., T9N, R6W
Berlin Twp, Hol. Co., Ohio

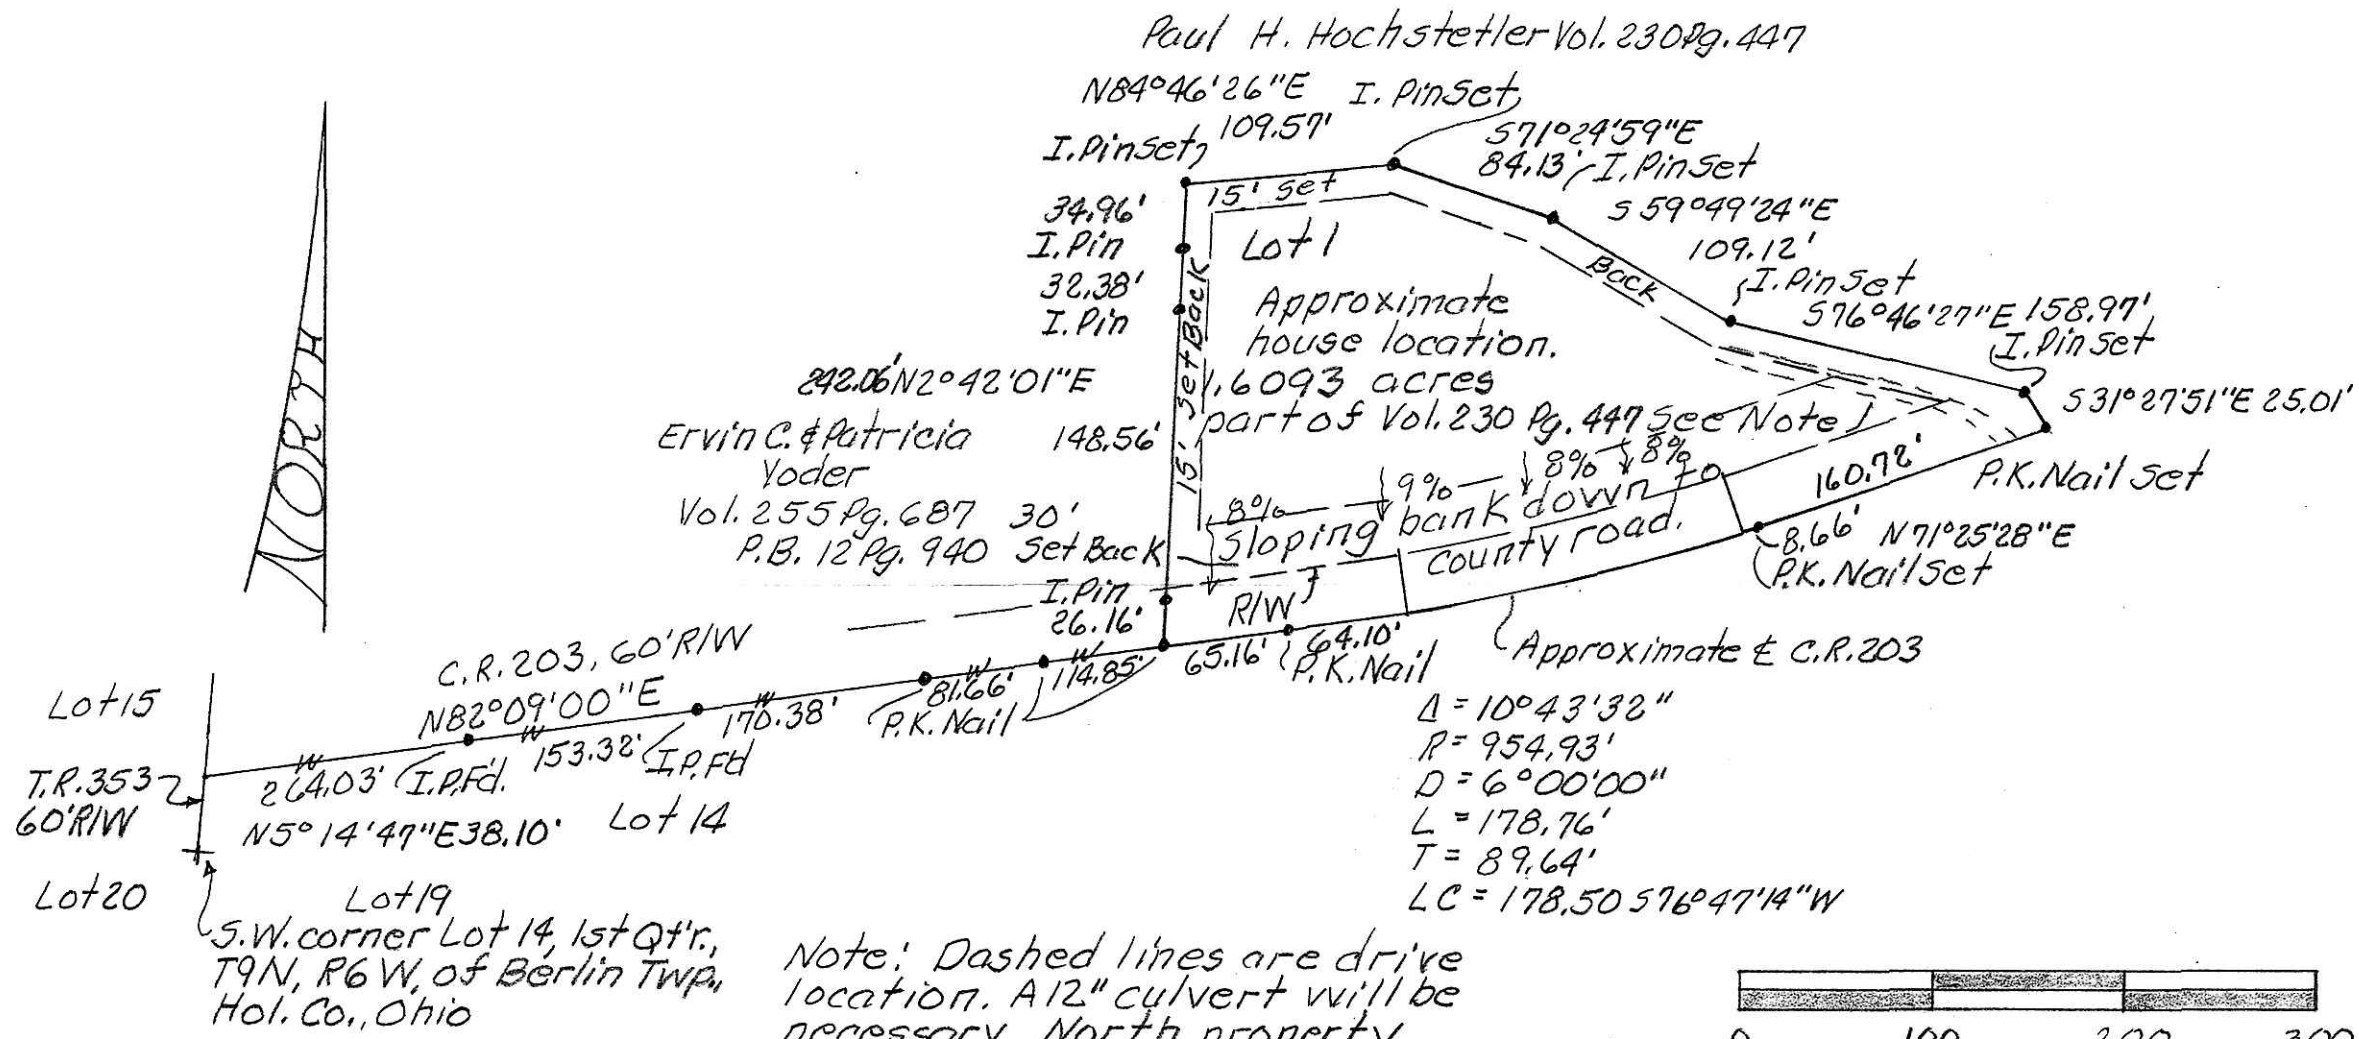

Note: Dashed lines are drive location. A 12" culvert will be necessary. North property lines are just down over a bank to a ravine. Area marked approximate house location is a plateau like structure that will lend it's self to a good building site. Proposed driveway follows an old field drive on about an 8% grade. The tract is some what wooded toward back with some trees on road side of tract.

Paul H. Hochstetler
5889 C.R. 203
Millersburg, Ohio, 44654

CERTIFICATION OF OWNERSHIP & DEDICATION

We hereby certify that we are the owners of the property shown hereon, and that we hereby adopt the plan of subdivision as indicated of our free will and consent, and establish building set backs as required.

Paul H. Hochstetler - Nov. 30, 1993

CERTIFICATION OF ACCURACY

I hereby certify the plan as shown hereon is a true and correct survey to the accuracy required by The Holmes County Planning Commission and the hereon indicated monuments have been set.

William D. McCullough R.S. # 6048

CERTIFICATION OF APPROVAL OF ENGINEERING DETAILS.

I hereby approve the engineering details as indicated hereon.

Robert L. Kasner P.E., P.S. 12/14/93 Co. Engr.

CERTIFICATION OF APPROVAL OF HOLMES SOIL AND WATER DISTRICT

I hereby certify that I have approved the subdivision plot and arrangement for erosion control as indicated hereon.

Jeff Haudenschild Dec. 16, 1993

CERTIFICATION BY HOLMES COUNTY COMMISSIONERS

I hereby certify that the Holmes County Commissioners have approved the subdivision plot as shown hereon.

Lean W. Miller 12-17-93

CERTIFICATION FOR RECORDING

I hereby certify that the subdivision plat shown hereon has been found to comply with the Holmes County Subdivision Regulations, with the exception of such variances, if any, as noted in the minutes of The Holmes County Plan Commission, and that it has been approved for recording in the Holmes County Recorder's office.

Thomas R. Morganti 1-13-94

CERTIFICATION OF WATER AND SEWERAGE SYSTEMS

I hereby certify that the water supply and sewerage disposal systems installed or proposed for installation in the subdivision entitled PAUL HOCHSTETLER ALLOTMENT No. 1 fully meet the requirements of Holmes County Health Department, and The Ohio State Health Department, and are hereby approved.

Paul H. Hochstetler 12-17-93

TRANSFER NOT NECESSARY

DATE 1-27-94

AUDITOR Richard A. Shaver

186051

Rec'd JAN 27 1994 AT 11 20 AM
Received JAN 27 1994 Holmes Co. Ohio Fee \$20.00
Plat 15 p. 23

Laurel