


VOL 15 PAGE 24

WALNUT CREEK TOWNSHIP
N.E. & N.W. QTRS. SECTION 22
T-9N; R-5W
HOLMES COUNTY, OHIO

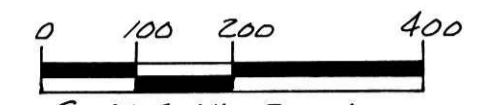


SCALE: 1" = 200'

- P.K. NAIL FOUND
- IRON PIN FOUND
- 5/8" RE BAR WITH I.D. CAP SET
- I.D. CAP MARKED "BAKER 6938"

REFERENCES:

- DEED Vol. 180 PAGE 655
- DEED Vol. 250 PAGE 223
- DEED Vol. 211 PAGE 716
- DEED Vol. 215 PAGE 941
- PLAT Vol. 9 PAGE 113
- PLAT Vol. 10 PAGE 530
- PLAT Vol. 5 PAGE 70
- PLAT Vol. 5 PAGE 21
- PLAT Vol. 4 PAGE 136
- PLAT Vol. 8 PAGE 691
- PLAT Vol. 10 PAGE 692

BEARINGS FROM SURVEY RECORD 5 PAGE 78

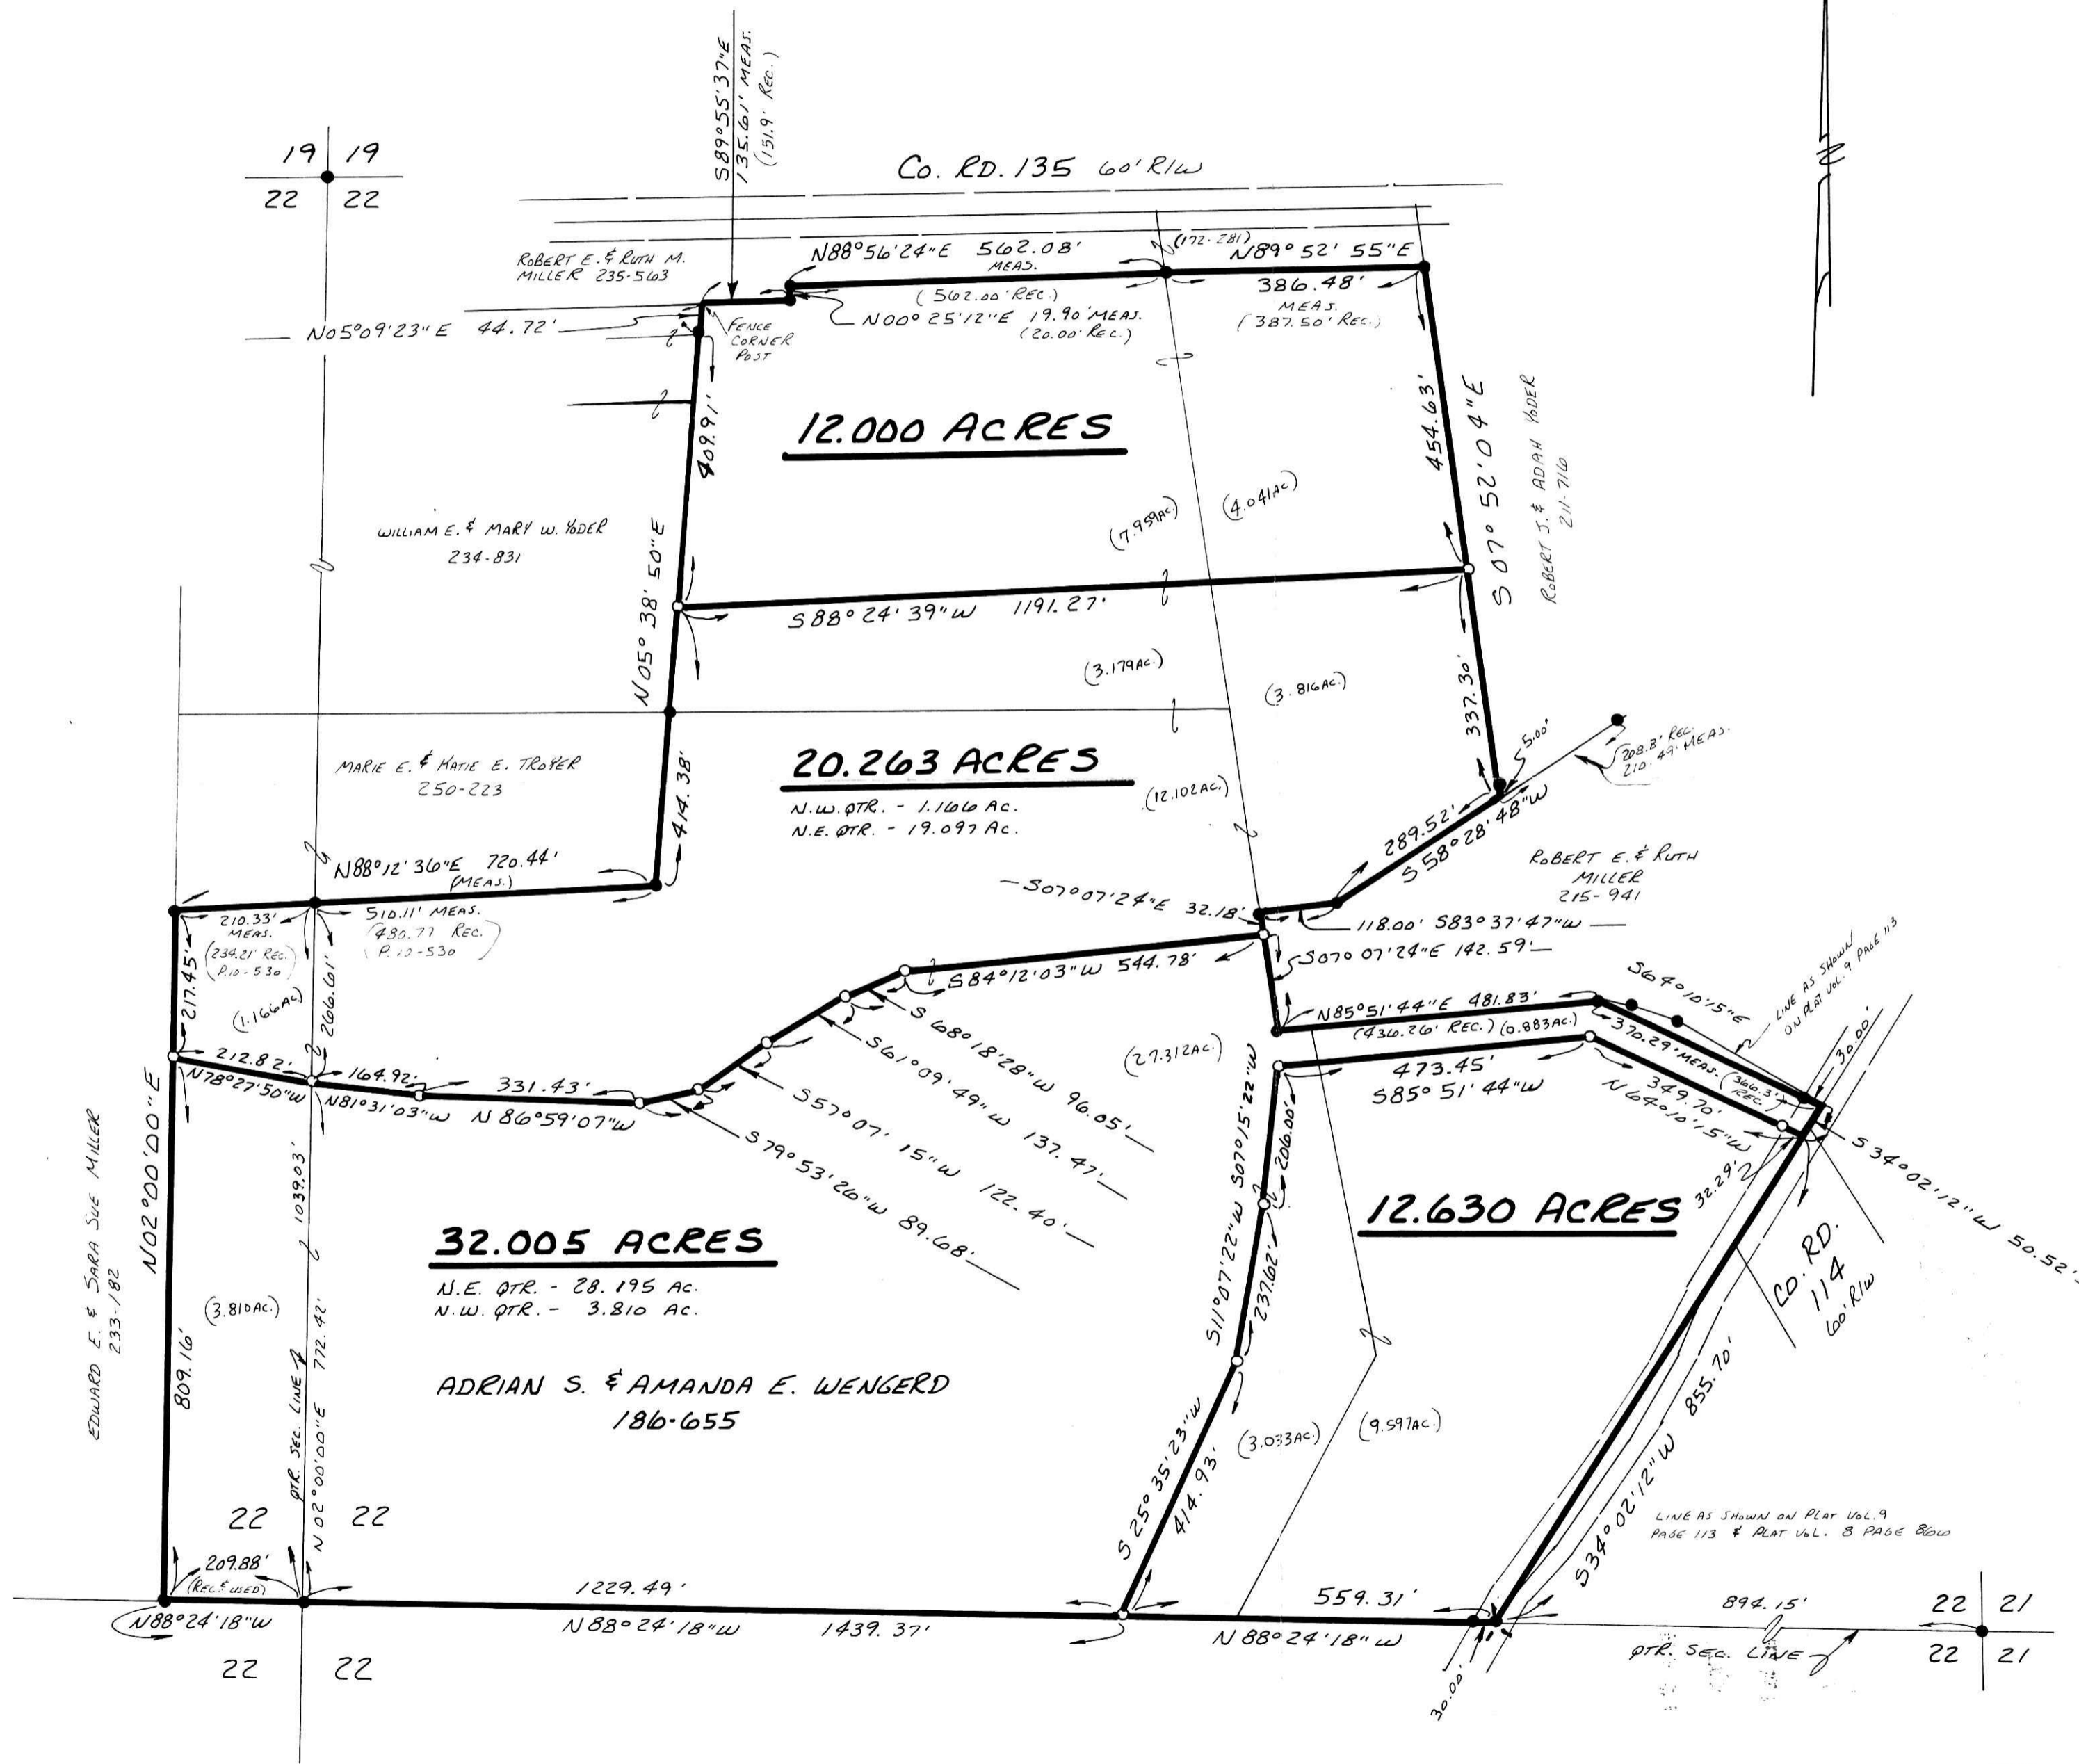

I CERTIFY THIS SURVEY TO BE CORRECT TO THE BEST OF MY KNOWLEDGE.

Donald C. Baker
 DONALD C. BAKER P.S. 6938
 5958 T.R. 322
 MILLERSBURG, OHIO 44654
 PH. 216 674-4788
 DECEMBER 28, 1993

REC'D AT 3:11 o'clock P.M.

RECORDED FEB 07 '94

INDEXED

FEB 04 '94

FEB 07 '94

VOL 15 PAGE 24

Deed vol. 263 pgs 383, 386, 389

(57793)

PLAT APPROVED 2/4/94