

# MONROE TOWNSHIP 1ST. QTR. LOT 17 T-9N ; R-8W HOLMES COUNTY, OHIO

### REFERENCES:

- PLAT Vol. 7 PAGE 487
- PLAT Vol. 10 PAGE 562
- PLAT Vol. 2 PAGE 173
- PLAT Vol. 8 PAGE 407
- PLAT Vol. 13 PAGE 74
- PLAT Vol. 7 PAGE 96
- PLAT Vol. 5 PAGE 170
- PLAT Vol. 7 PAGE 36
- PLAT Vol. 8 PAGE 562
- PLAT Vol. 5 PAGE 15
- PLAT Vol. 8 PAGE 241
- DEED Vol. 176 PAGE 601
- DEED Vol. 205 PAGE 445
- DEED Vol. 244 PAGE 79
- DEED Vol. 234 PAGE 311
- DEED Vol. 238 PAGE 517
- DEED Vol. 183 PAGE 858
- PLAT Vol. 2 PAGE 218

BEARINGS FROM DEED Vol. 244 PAGE 79

0 100 200 400

SCALE: 1" = 200'

- HIGHWAY MONUMENT FOUND
- ▲ R.R. SPIKE FOUND
- IRON PIN FOUND
- 5/8" RE BAR WITH I.D. CAP SET
- I.D. CAP MARKED "BAKER 6938"

VOL 15 PAGE 37

### CURVE DATA


Δ - 01°12'00"  
 R - 2864.79'  
 T - 30.00'  
 ARC - 60.00'  
 CH - 60.00'  
 BRG - S105°30'12"E

(A) B.M. EAPLEY ALLOTMENT NO. 1 - LOT 1  
 (PLAT Vol. 2 PAGE 218)



I CERTIFY THIS SURVEY TO BE CORRECT TO THE BEST OF MY KNOWLEDGE.

Donald C. Baker  
 DONALD C. BAKER P.S. 6938  
 5958 T.R. 322  
 MILLERSBURG, OHIO 44654  
 PH. (216) 674-4788  
 AUGUST 28, 1993

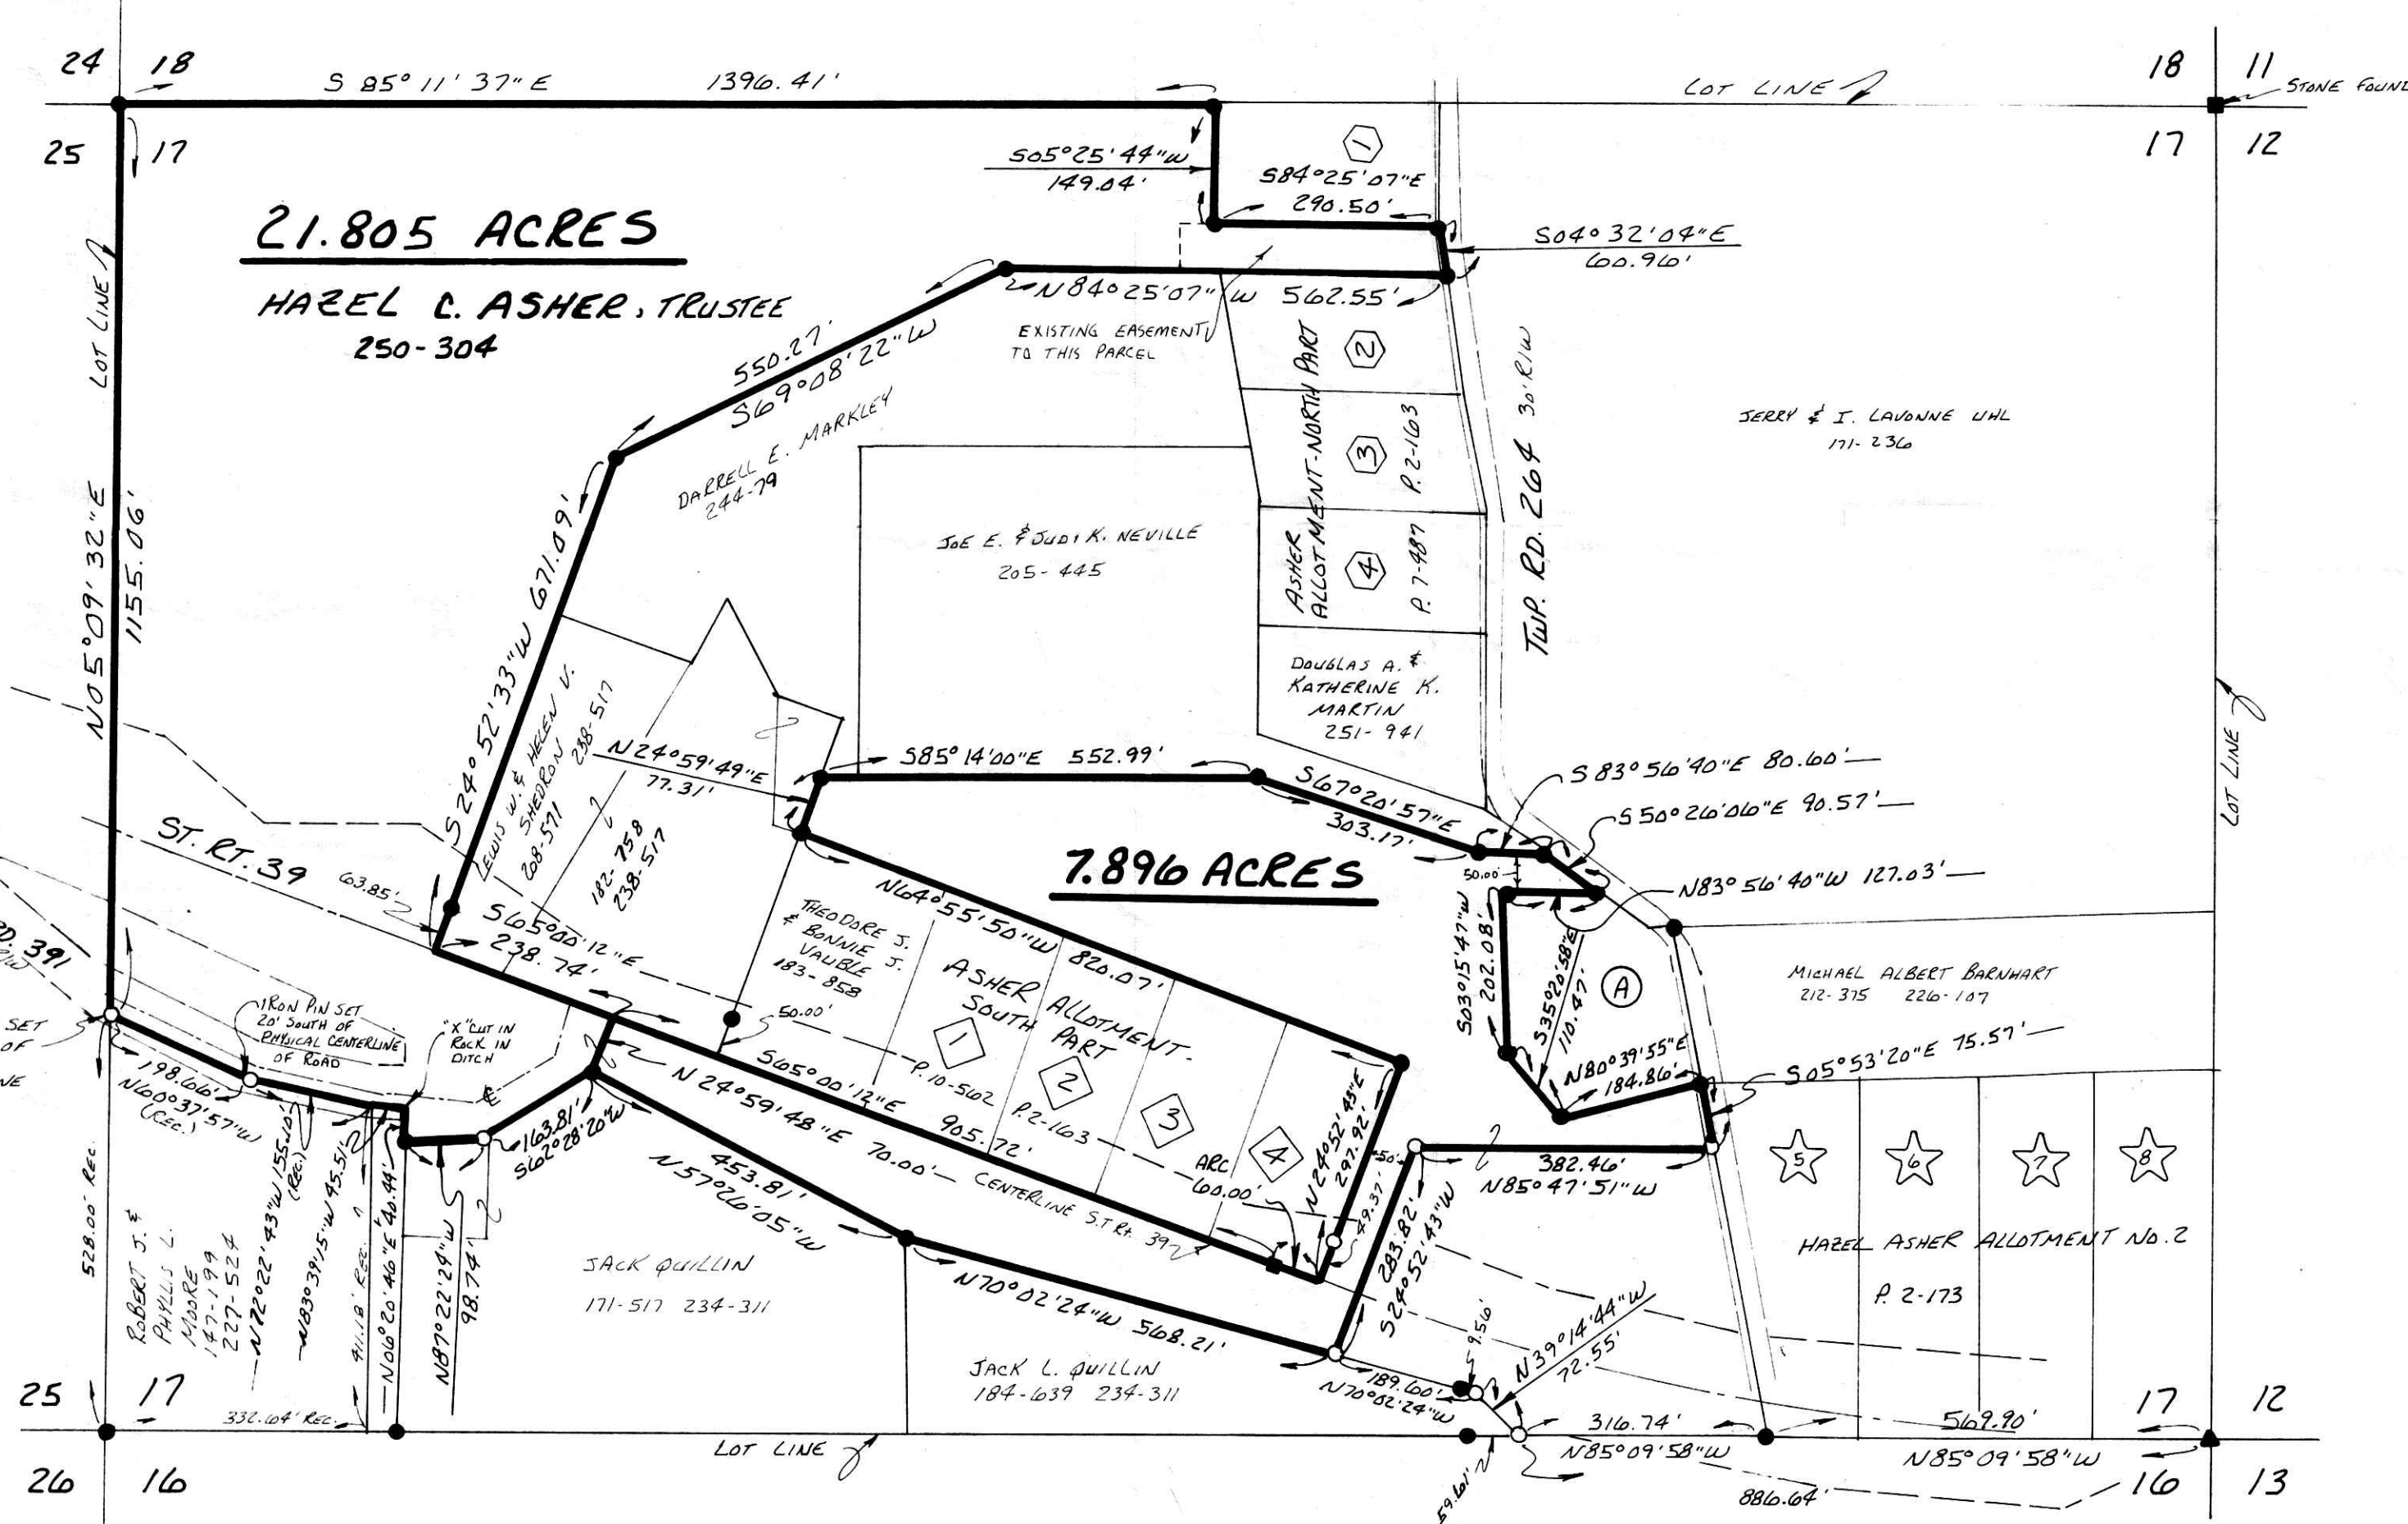

189105

RECORDED INDEXED  
 AT 12:22 P.M. FEE \$21.60  
 AUG 26 '94 AUG 29 '94  
 BY: VOL 15 PAGE 37 Deed vol. 265 pg 703  
 Recorder: *Shirley Miller* RR

44993-MLS

PLAT APPROVED  
8-18-94