

0 50 100 200

SCALE: 1"=100'


- STONE FOUND
- IRON PIN FOUND
- 5/8" RE BAR WITH I.D. CAP SET
- I.D. CAP MARKED "BAKER 6938"

BEARINGS FROM PLAT VOL. 7 PAGE 468

WALNUT CREEK TOWNSHIP
 N. W. QTR. SECTION 19
 T-9 N; R-5 W
 HOLMES COUNTY, OHIO

REFERENCES:

- DEED Vol. 243 PAGE 312
 " " 239 " 625
 " " 266 " 231
 " " 244 " 609
 " " 266 " 228
 " " 251 " 20
 " " 249 " 735
 " " 218 " 868
 PLAT Vol. 10 PAGE 842
 " " 7 " 738
 " " 7 " 468
 " " 7 " 437
 " " 4 " 101
 " " 4 " 133

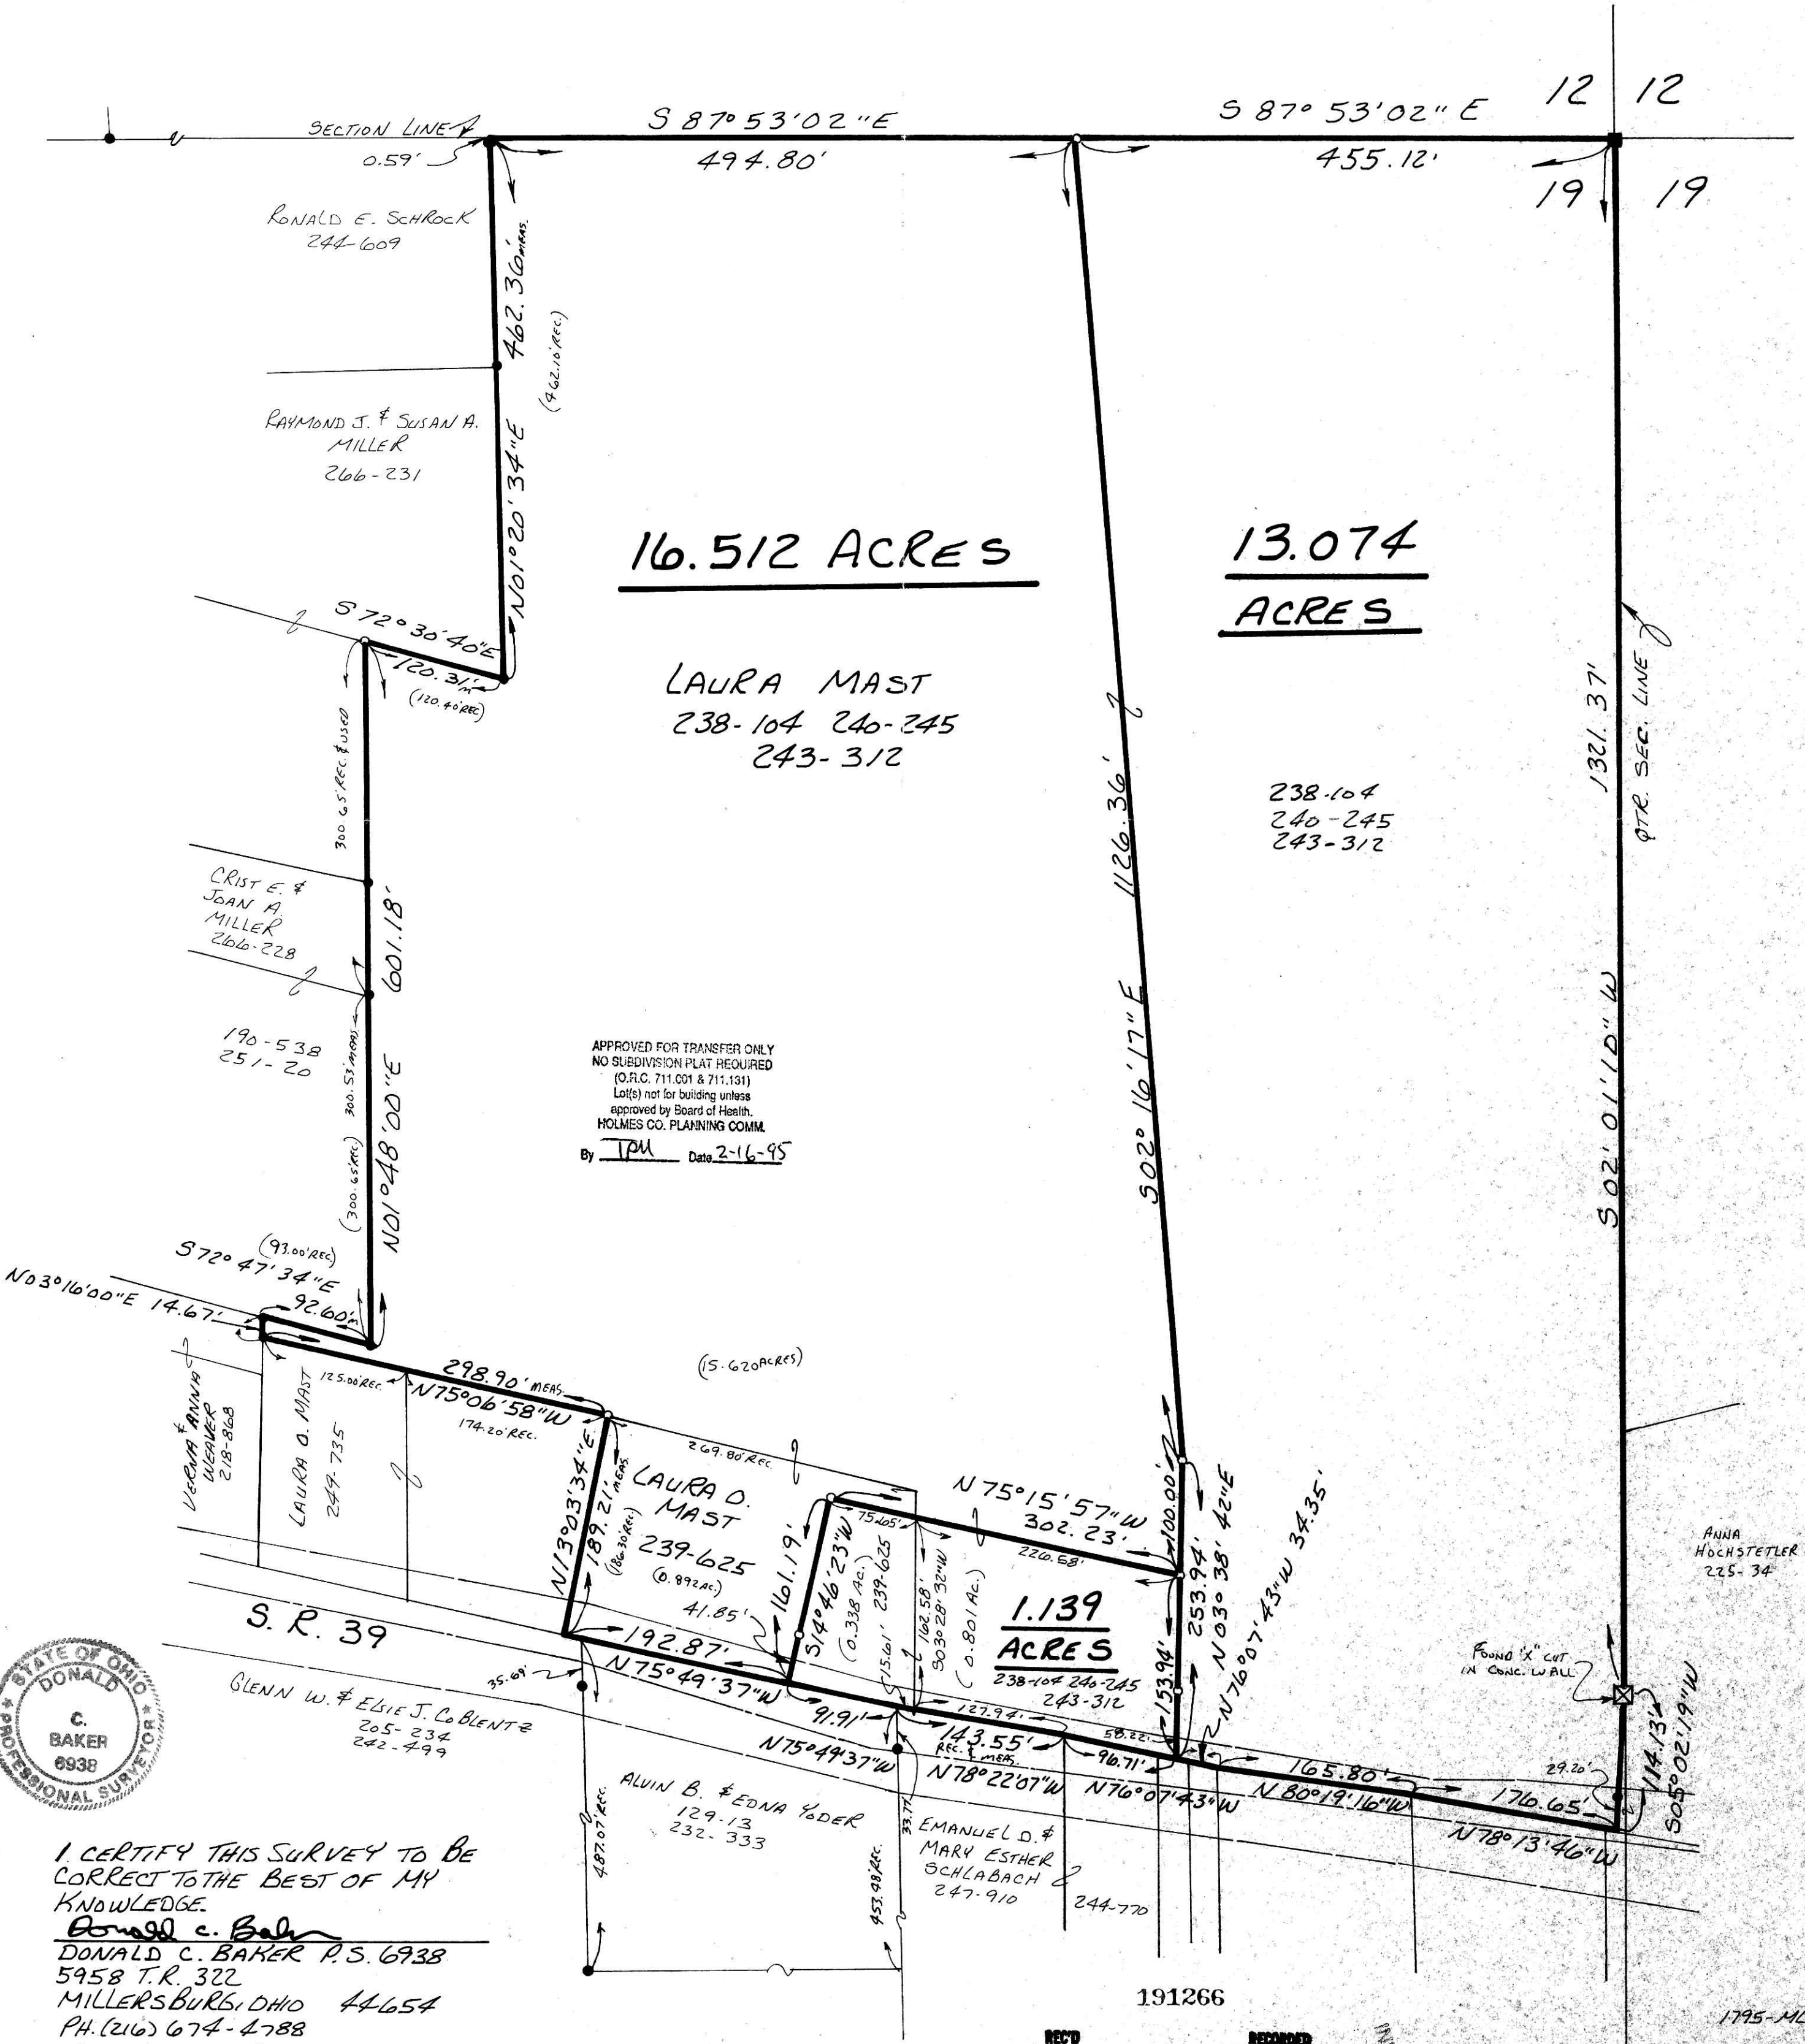

APPROVED FOR TRANSFER ONLY
 NO SUBDIVISION PLAT REQUIRED
 (O.F.C. 711.001 & 711.131)
 Lot(s) not for building unless
 approved by Board of Health.
 HOLMES CO. PLANNING COMM.
 By TDH Date 2-16-95



I CERTIFY THIS SURVEY TO BE
 CORRECT TO THE BEST OF MY
 KNOWLEDGE.
Donald C. Baker
 DONALD C. BAKER P.S. 6938
 5958 T.R. 322
 MILLERSBURG, OHIO 44654
 PH. (216) 674-4788
 JANUARY 17, 1995

REC'D AT 2:11 o'clock P.M. FEB 17 '95
 RECORDED FEB 21 '95
 FEE 21.60
 INDEXED
 Plat VOL. 15 PAGE 47
 BY 267 ag 613 Sally Miller RECORDED
 D. Matthee

1795-MLB