


# MONROE TOWNSHIP 3RD. QTR. LOT 1 T-9N; R-8W HOLMES COUNTY, OHIO



### REFERENCES:

DEED Vol. 263 PAGE 432
" " 231 " 132
" " 234 " 171
" " 235 " 4

BEARINGS FROM PLAT Vol. 10 PAGE 731

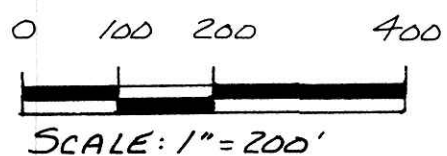

- IRON PIN FOUND
- 5/8" RE BAR WITH I.D. CAP SET
- I.D. CAP MARKED "BAKER 6938"

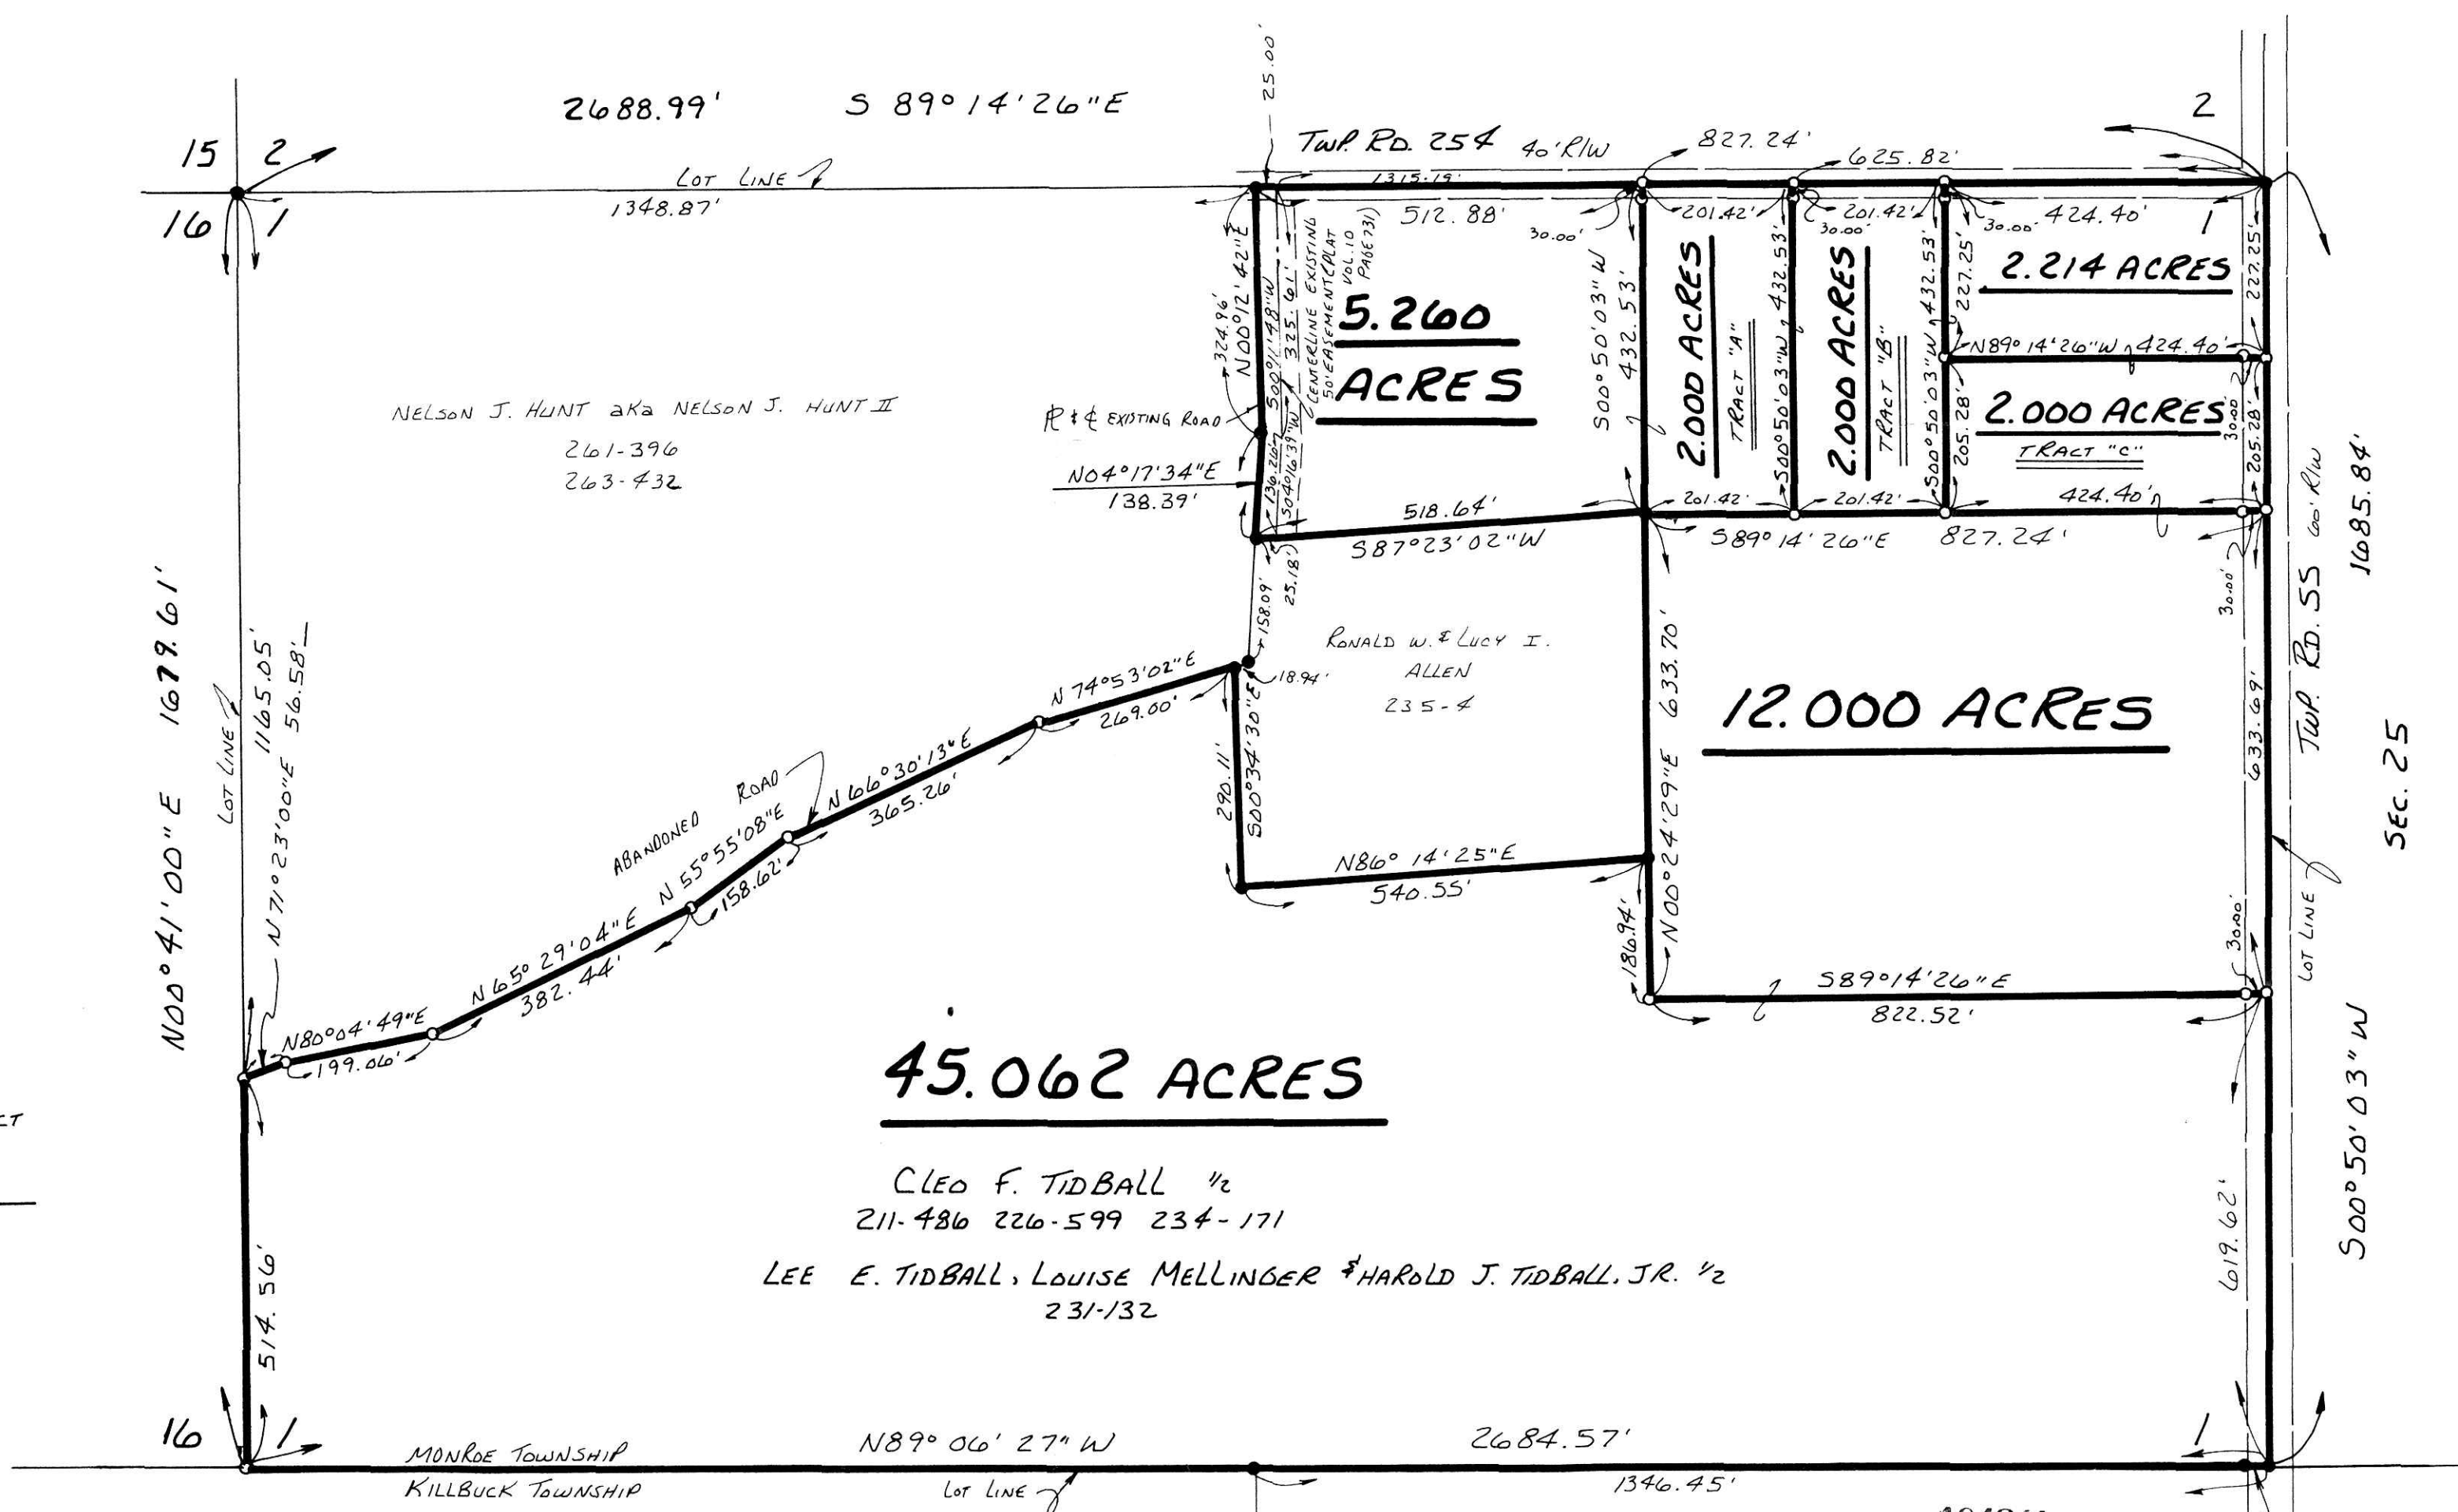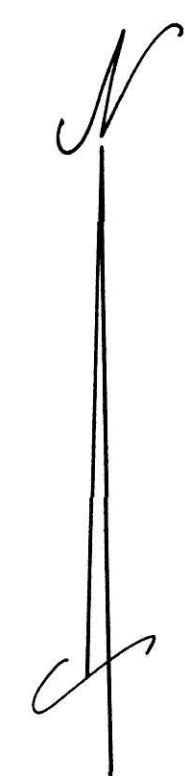

I CERTIFY THIS SURVEY TO BE CORRECT TO THE BEST OF MY KNOWLEDGE

Donald C. Baker  
 DONALD C. BAKER P.S. 6938  
 5958 T.R. 322  
 MILLERSBURG, OHIO 44654  
 PH. (216) 674-4788

AUGUST 7, 1995

## 45.062 ACRES

CLEO F. TIDBALL 1/2  
 211-486 226-599 234-171  
 LEE E. TIDBALL, LOUISE MELLINGER & HAROLD J. TIDBALL, JR. 1/2  
 231-132

41295-MLS

194211

REC'D AT 11:22 o'clock A.M.

RECORDED FEE \$21.60

AUG 30 '95 Plat.

AUG 31 '95

VOL 15 PAGE 60 Sally Miller RECORDER  
 Wood Vol. 270 Pg. 79 Janet

PLAT APPROVED

8/30/95

Vol. 15 Pg. 60