


# MONROE TOWNSHIP 3RD. QTR. LOT 1 T-9N; R-8W HOLMES COUNTY, OHIO

### REFERENCES:


DEED Vol. 263 PAGE #32
" " 231 " 132
" " 234 " 171
" " 235 " 4

BEARINGS FROM PLAT Vol. 10 PAGE 731

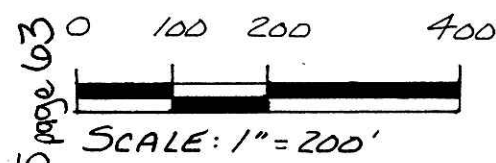

- IRON PIN FOUND
- 5/8" RE BAR WITH I.D. CAP SET
- I.D. CAP MARKED "BAKER 6938"

950185  
 APPROVED FOR TRANSFER ONLY  
 NO SUBDIVISION PLAT REQUIRED  
 (O.R.C. 711.001 & 711.131)  
 Lot(s) not for building unless  
 approved by Board of Health.  
 HOLMES CO. PLANNING COMM.  
 By TRU Date 9-1-95

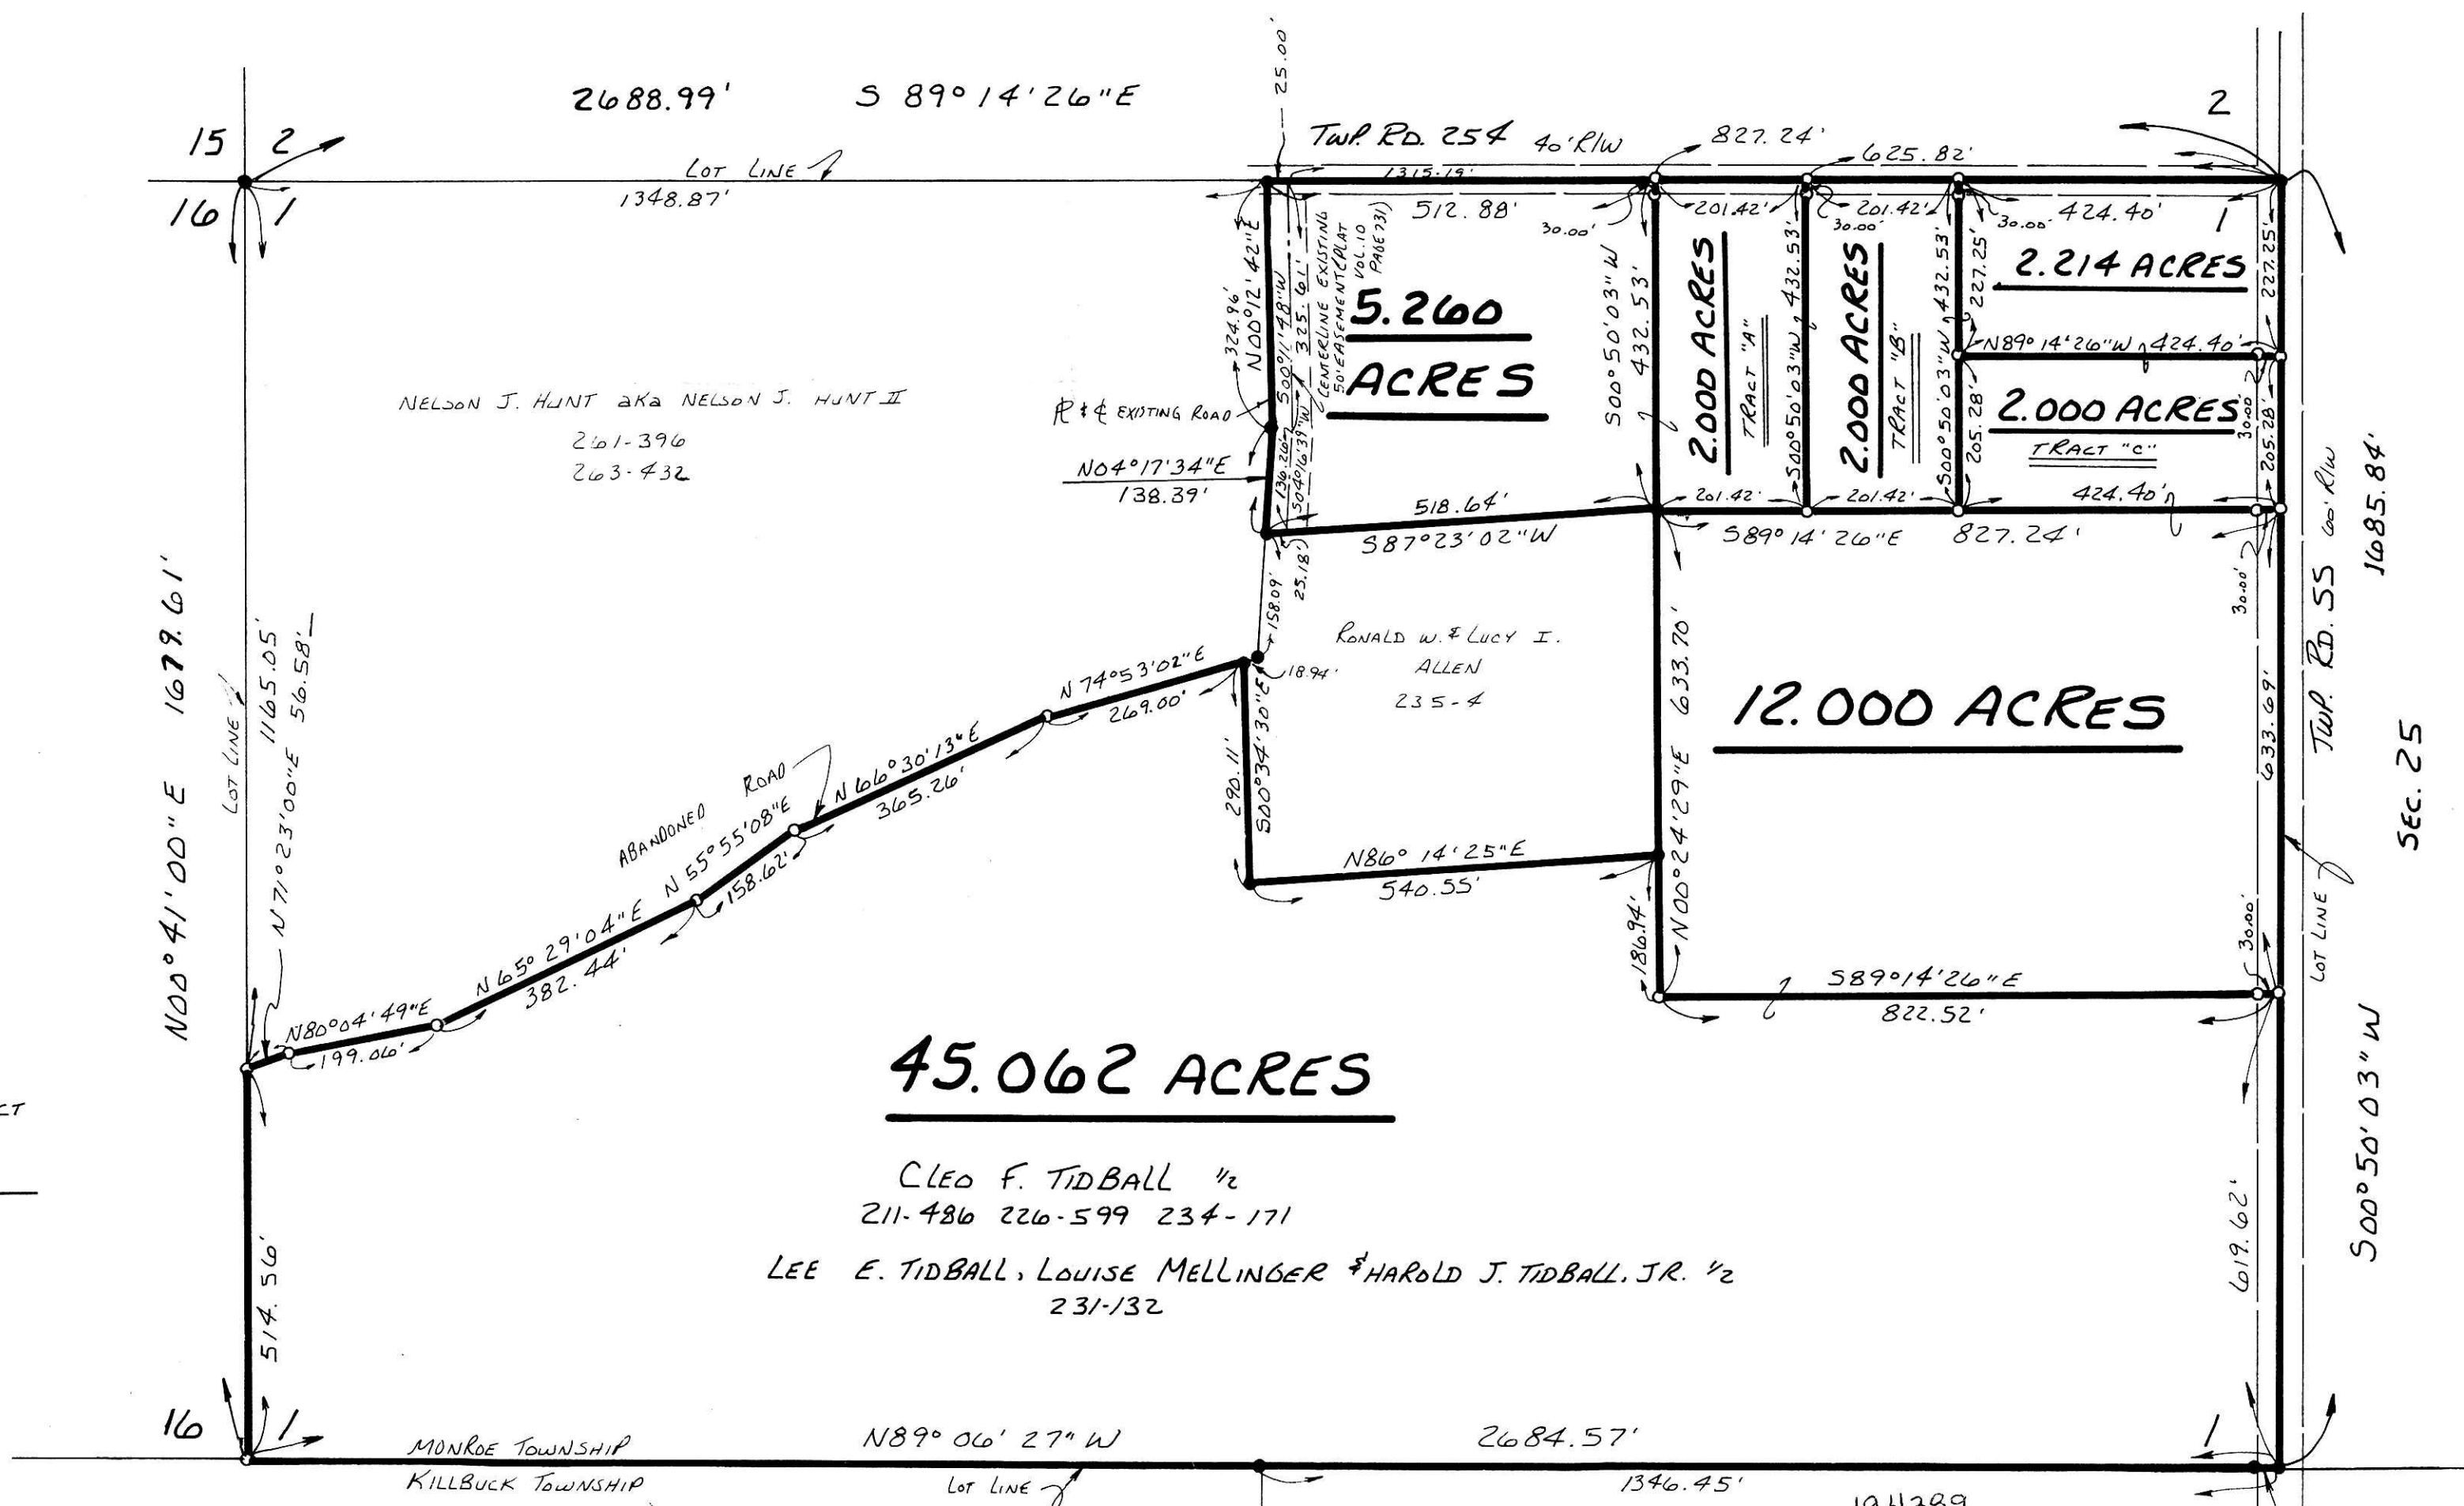

## 45.062 ACRES

CLEO F. TIDBALL 1/2  
 211-486 226-599 234-171  
 LEE E. TIDBALL, LOUISE MELLINGER & HAROLD J. TIDBALL, JR. 1/2  
 231-132



I CERTIFY THIS SURVEY TO BE CORRECT TO THE BEST OF MY KNOWLEDGE.

Donald C. Baker  
 DONALD C. BAKER P.S. 6938  
 5958 T.R. 322  
 MILLERSBURG, OHIO 44654  
 PH. (216) 674-4788

AUGUST 7, 1995

41295-MLS

REC'D AT 10:00 o'clock A.M.  
 SEP 08 '95  
 RECORDED FEE \$21.60  
 SEP 11 '95  
 Plat. Vol. 15 PAGE 63  
 BY 270 pg 202 Shirley Miller RECORDER

INDEXED

PLAT APPROVED

9/8/95