

0 100 200 400

SCALE: 1"=200'


- STONE FOUND
- IRON PIN FOUND
- 5/8" RE BAR WITH I.D. CAP SET
- I.D. CAP MARKED "BAKER 6938"

CLARK TOWNSHIP
N.E. QTR. SECTION 8
T-8N R-5W
HOLMES COUNTY, OHIO

REFERENCES:
DEED Vol. 255 PAGE 381
DEED Vol. 260 PAGE 187
DEED Vol. 189 PAGE 929
DEED Vol. 219 PAGE 359
DEED Vol. 149 PAGE 377
DEED Vol. 218 PAGE 204
PLAT Vol. 10 PAGE 47
PLAT Vol. 4 PAGE 13
PLAT Vol. 10 PAGE 515

960000190
Filed for Record in
HOLMES COUNTY, OH
SALLY MILLER
On 03-21-1996 At 03:52 pm
PLMD 21.60
Vol. 15 Page 81
0V 272 pg 689

INDEXED

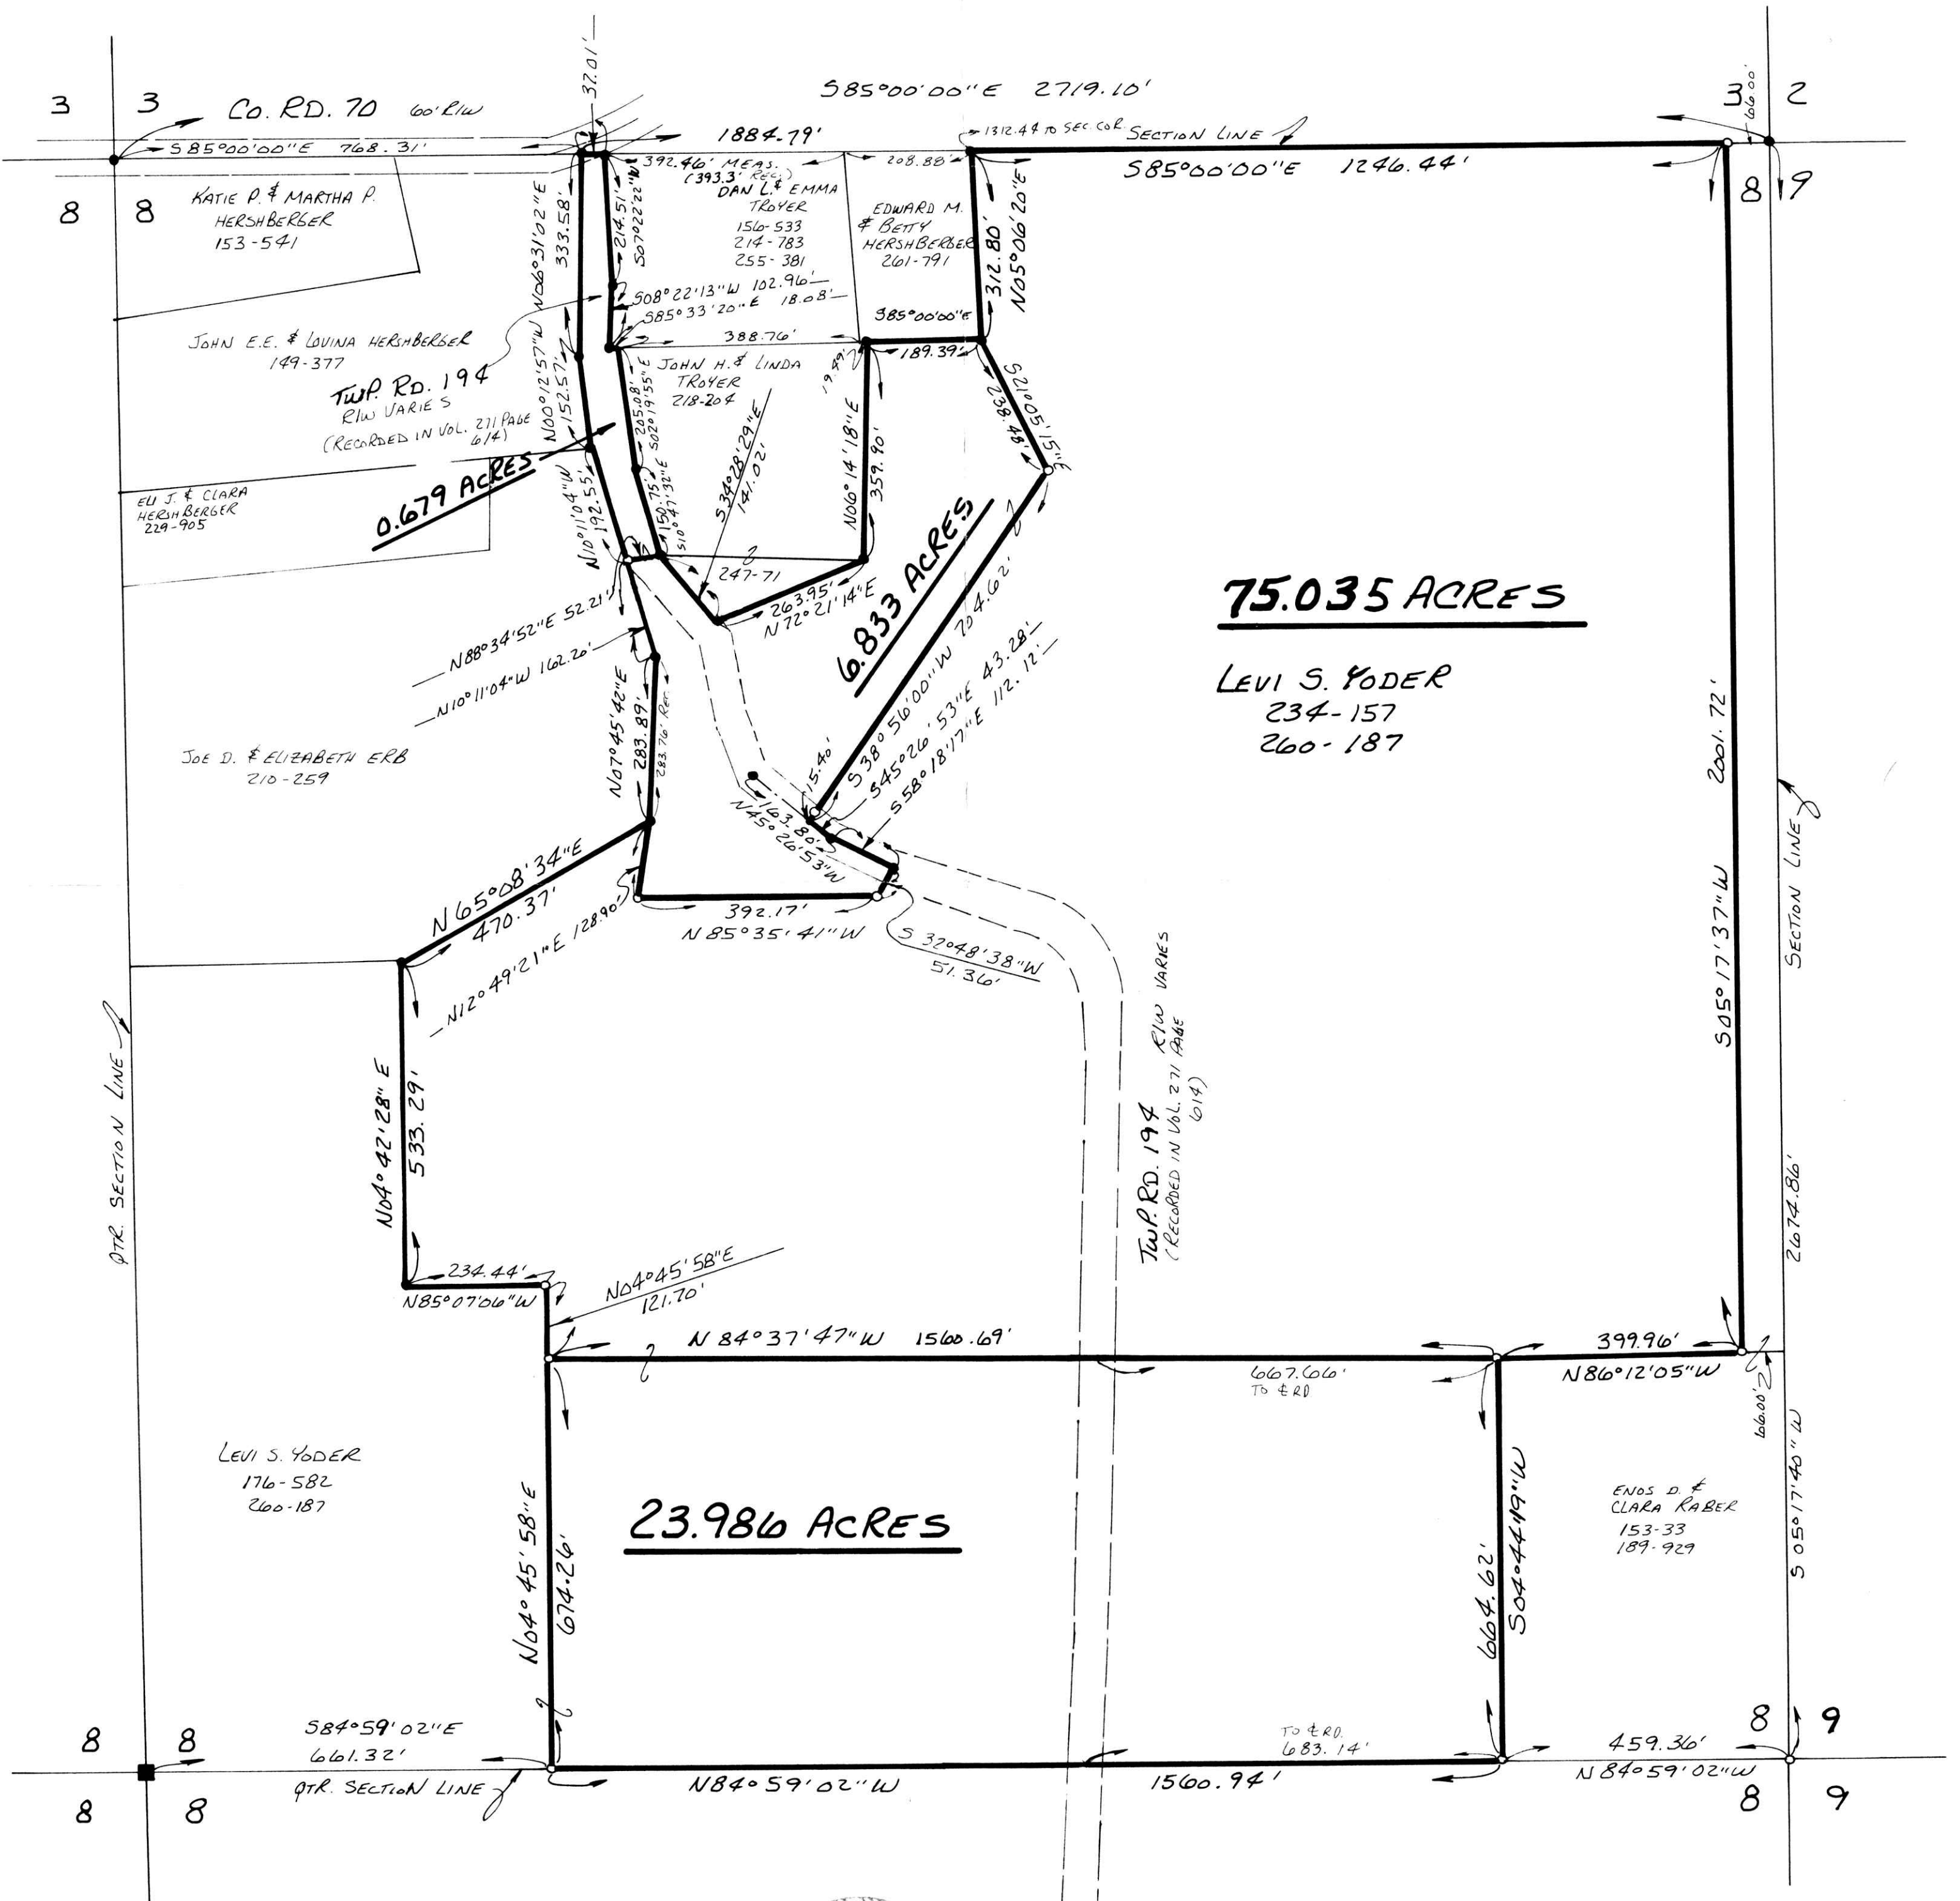

75.035 ACRES

LEVI S. YODER
234-157
260-187

23.986 ACRES

I CERTIFY THIS SURVEY TO BE CORRECT
TO THE BEST OF MY KNOWLEDGE.
Donald C. Baker
DONALD C. BAKER P.S. 6938
5958 T.R. 322
MILLERSBURG, OHIO 44654
PH. (216) 674-4788
FEBRUARY 7, 1996



960000190
LAUREL HINES ATTY
MILLERSBURG,

PLAT APPROVED
3/21/96

58094-HLS