


PRAIRIE TOWNSHIP
S.E., N.E. & N.W. QTRS. SECTION 28
T-14 N R-13 W
HOLMES COUNTY, OHIO

INDEXED

960001158
Filed for Record in
HOLMES COUNTY, OH
SALLY MILLER
On 05-09-1996 At 01:47 PM.
PLMD 21.60
Vol. 15 Page 85

Deed vol. 273 page 381,383,385,387,389

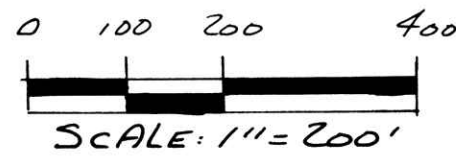


- ▲ R.R. SPIKE FOUND
- IRON PIN FOUND
- P.K. NAIL SET
- 5/8" REBAR WITH I.D. CAP SET
- I.D. CAP MARKED "BAKER 6938"

REFERENCES:

DEED VOL. 216 PAGE 518
DEED VOL. 200 PAGE 658
DEED VOL. 177 PAGE 204
PLAT VOL. 3 PAGES 22 & 40

BEARINGS FROM PLAT VOL. 3 PAGE 79

960070
APPROVED FOR TRANSFER ONLY
NO SUBDIVISION PLAT REQUIRED
(O.R.C. 711.001 & 711.131)
Lot(s) not for building unless
approved by Board of Health.
HOLMES CO. PLANNING COMM.
By TRM Date 5-1-96

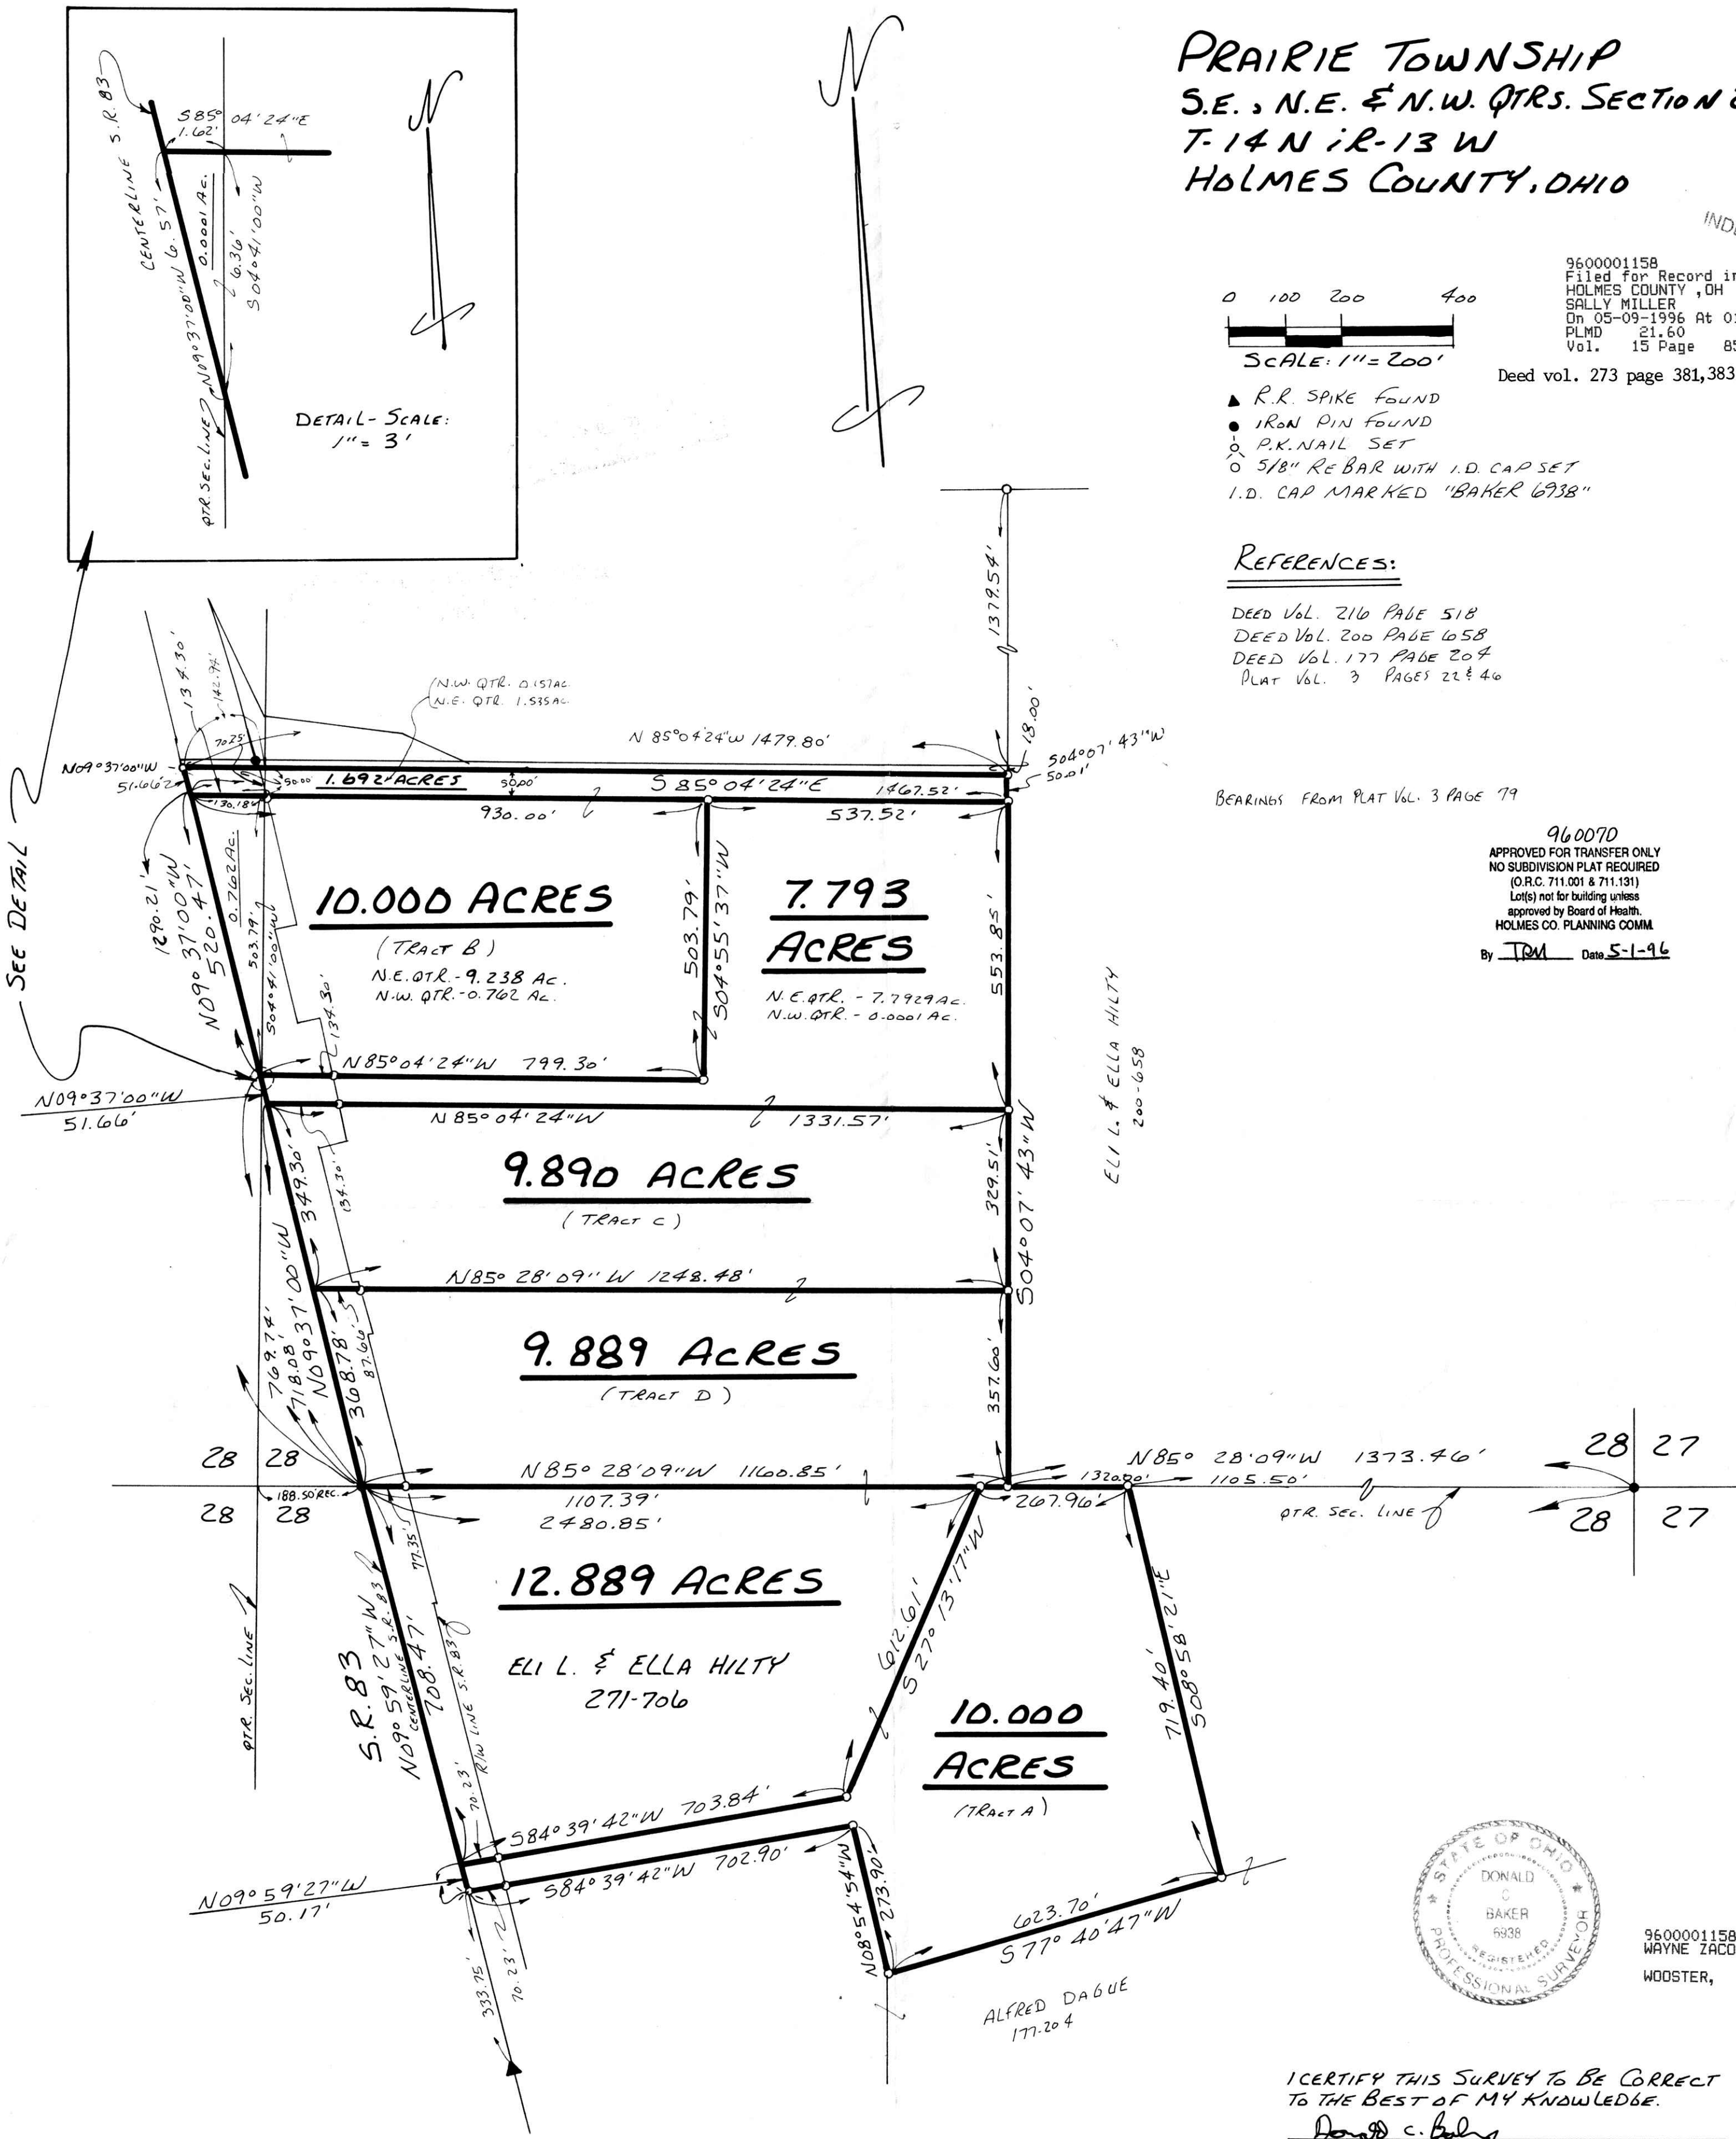

960001158
WAYNE ZACOUR ATTY
WOODSTER,

I CERTIFY THIS SURVEY TO BE CORRECT
TO THE BEST OF MY KNOWLEDGE.

Donald C. Baker
DONALD C. BAKER P.S. 6938
5958 T.R. 322
MILLERSBURG, OHIO 44654
PH. (216) 674-4788

FEBRUARY 21, 1996

REVISED MARCH 4, 1996

PLAT APPROVED

5/2/96