


© WILLIS D. & SHIRLEY HERSHBERGER
188-328


SURVEYED FOR DELORES J. TROYER

PAINT TOWNSHIP
3RD QTR. LOTS 31, 32, 33 & 34
T-10N; R-4W

WALNUT CREEK TOWNSHIP
N.E. & N.W. QTRS. SECTION 5
T-9N; R-4W
HOLMES COUNTY, OHIO

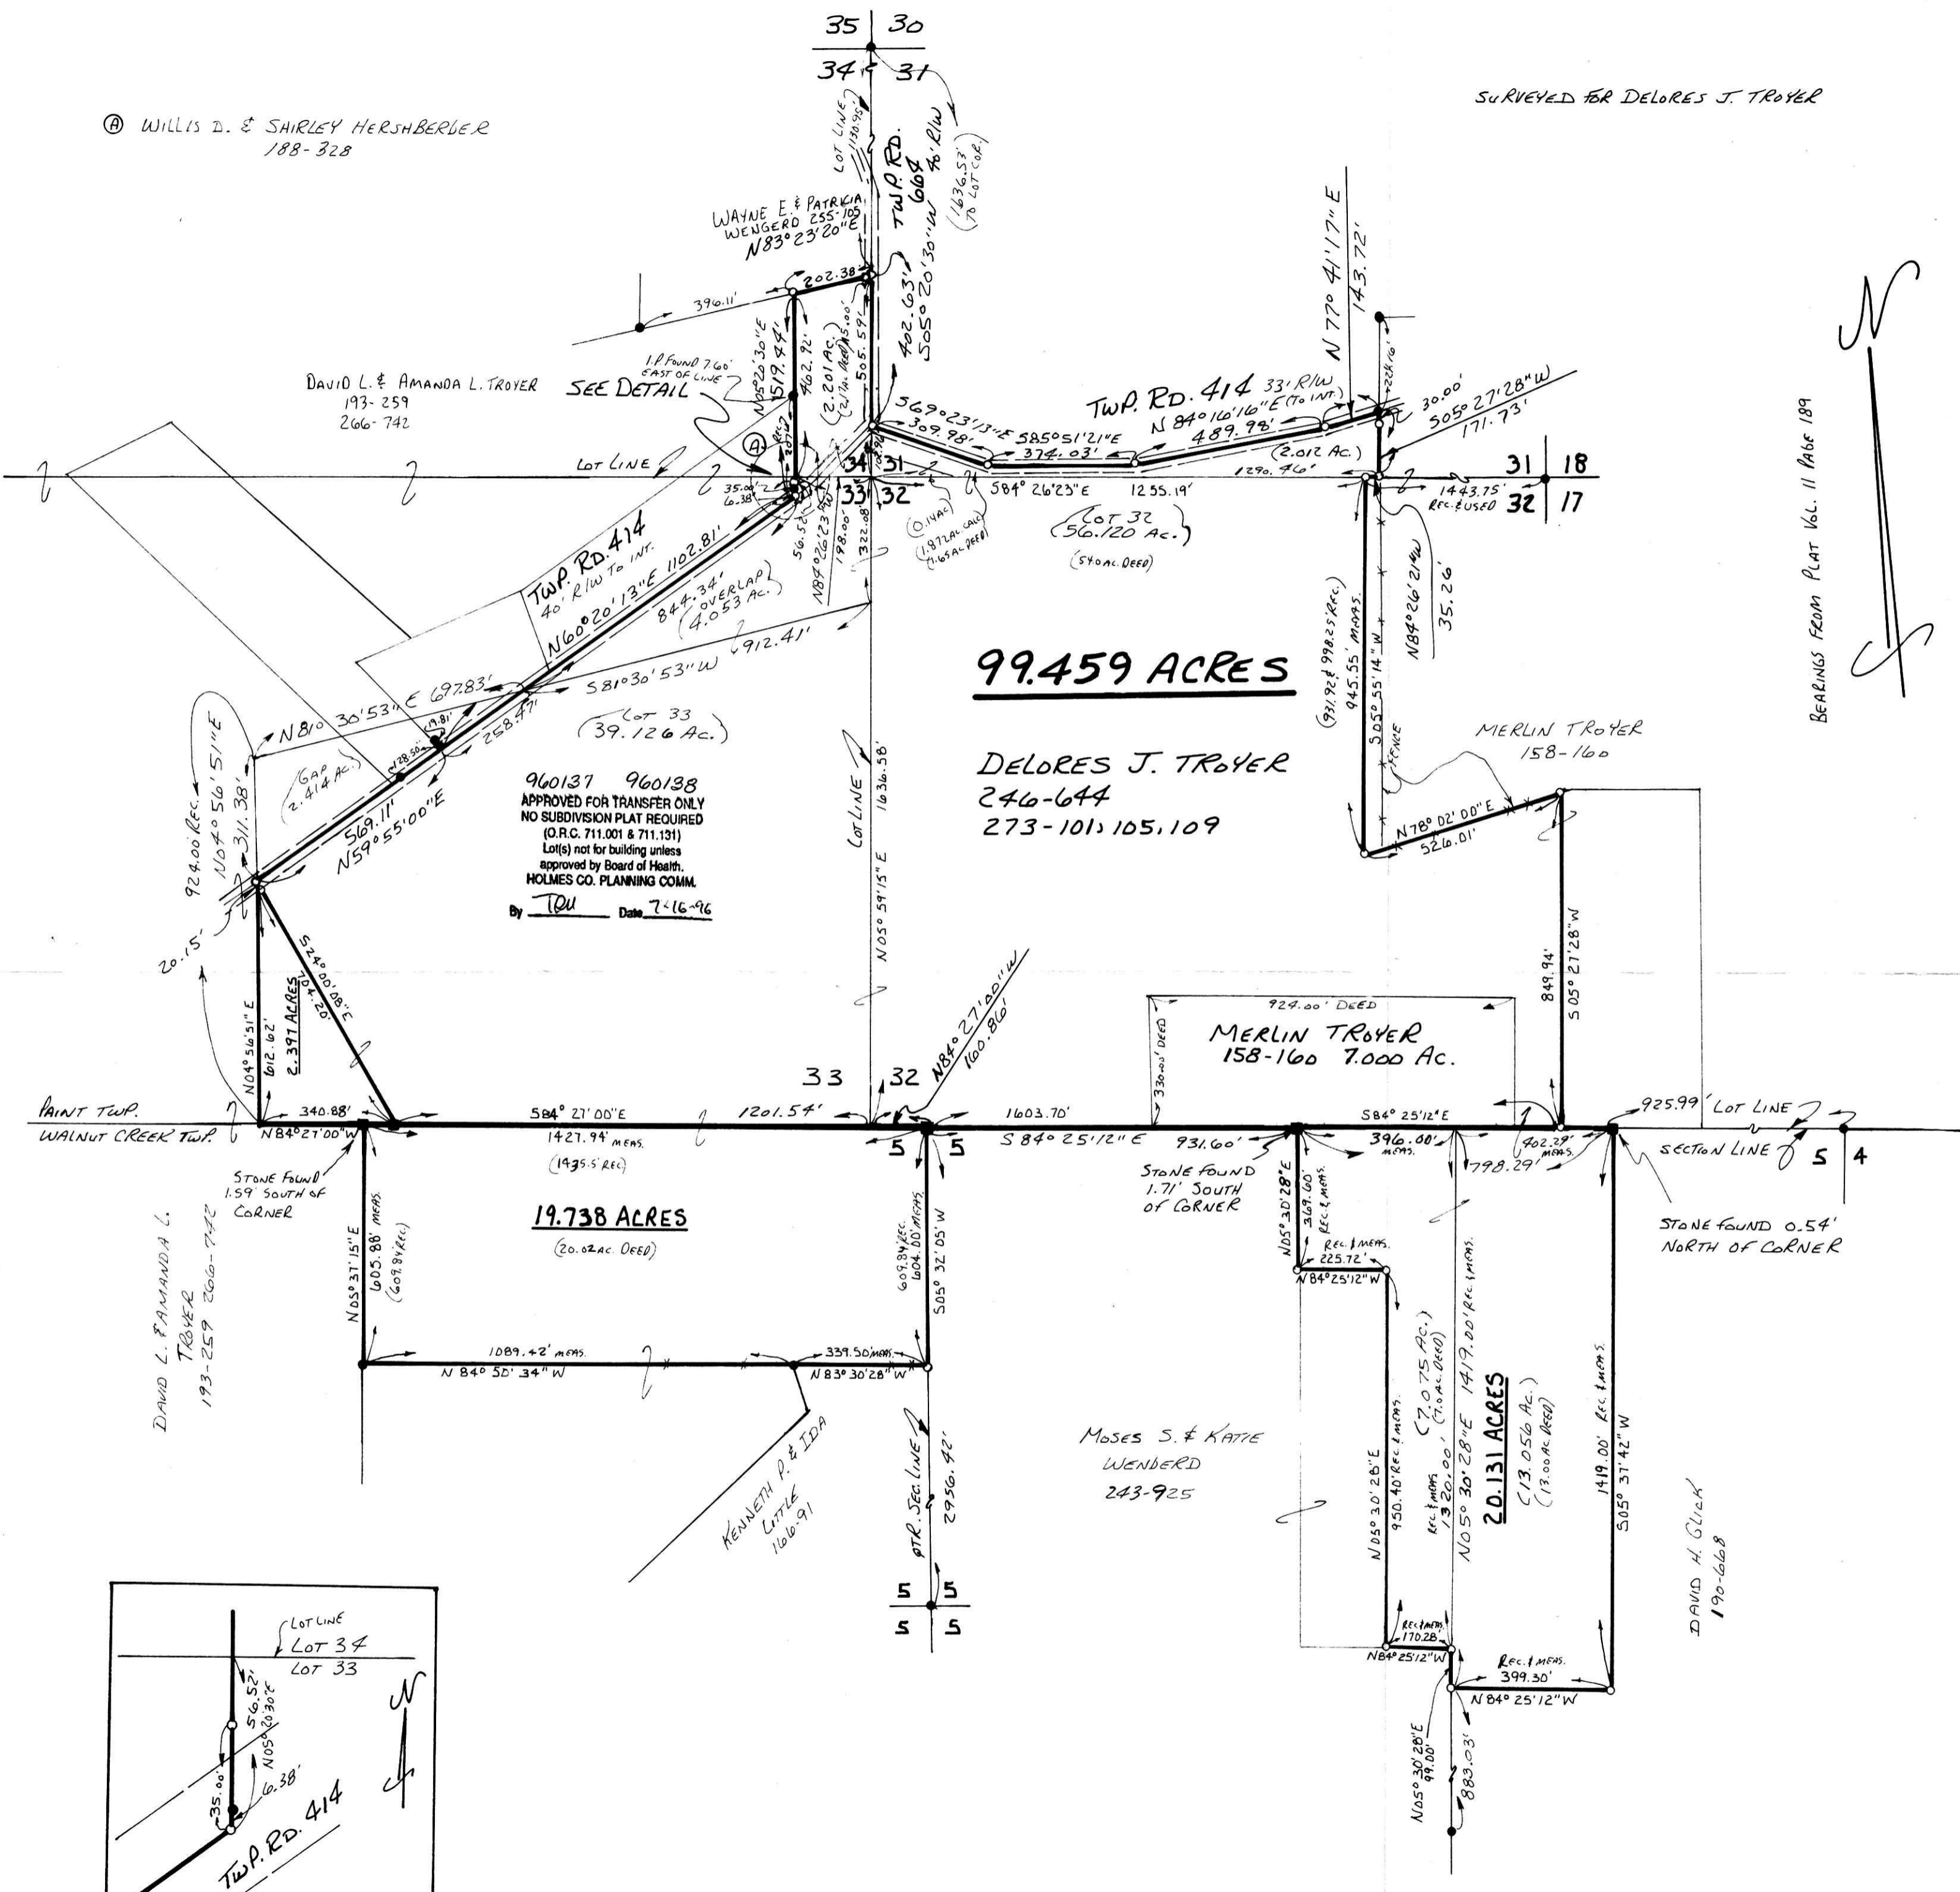

BEARINGS FROM PLAT VOL. II PAGE 189

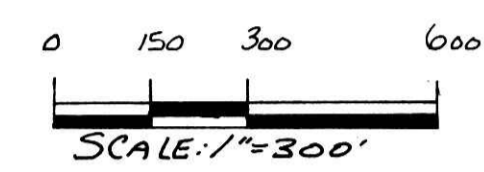

9600002268
Filed for Record in
HOLMES COUNTY, OH
SALLY MILLER
On 07-17-1996 At 10:08 am.
PLMD 21.60
Vol. 15 Page 99
Index Vol 274 Page 323/325/327

- STONE FOUND
- IRON PIN FOUND
- △ R.R. SPIKE SET
- 5/8" RE BAR WITH I.D. CAP SET
- I.D. CAP MARKED "BAKER 6938"

REFERENCES:
DEED VOL. 158 PAGE 160
" " 246 " 644
" " 273 " 105, 105, 109
" " 190 " 668
" " 166 " 91
" " 243 " 925

PLAT VOL. 6 PAGE 35
" " 4 " 70
" " 3 " 650




I CERTIFY THIS SURVEY TO BE CORRECT TO THE BEST OF MY KNOWLEDGE.

Donald C. Baker
DONALD C. BAKER P.S. 6938
5958 T.R. 322
MILLERSBURG, OHIO 44654
PH. (330) 674-4788

9600002268
DIANE STROMME MAST ATTY
MILLERSBURG, OH 44654

JUNE 20, 1996

34990-A, B, C, D
(FTM) (MLS)

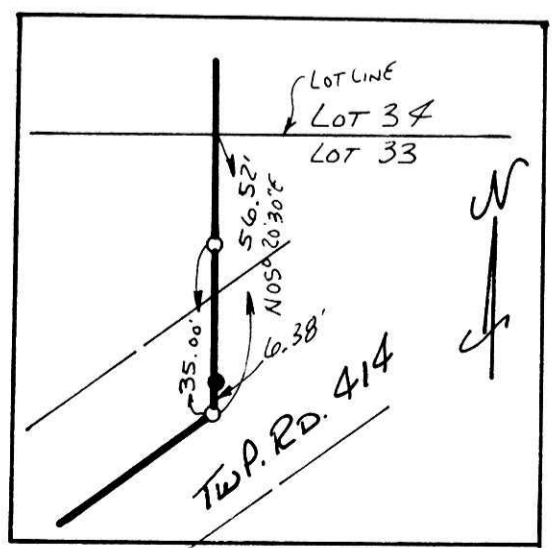

PLAT APPROVED

7/16/96