


# MONROE TOWNSHIP HOLMES COUNTY, OHIO

FIRST QUARTER, LOTS 24 & 25  
TOWNSHIP 9N, RANGE 8W

INDEXED

9700005425  
Filed for Record in  
HOLMES COUNTY, OH  
SALLY MILLER  
On 02-03-1997 At 01:41 pm.  
PLMD 21.60  
Vol 15 Page 117  
02/27/97 page 1

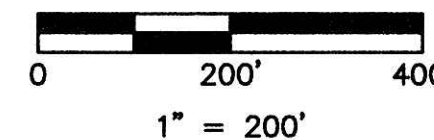

## LEGEND

- IRON PIN FOUND
- IRON PIN SET -  
5/8" REBAR WITH A YELLOW CAP  
STAMPED "ENGINEERING ASSOC."
- STONE FOUND
- △ R.R. SPIKE SET
- ▲ R.R. SPIKE FOUND


REFERENCES:  
PLAT VOLUME 15, PAGE 37  
PLAT VOLUME 16, PAGE 291  
PLAT VOLUME 3, PAGE 90B  
PLAT VOLUME 8, PAGE 620  
PLAT VOLUME 14, PAGE 180

STATE HIGHWAY PLANS  
HOL - 39 - 11.64 (1963)

BEARINGS ARE BASED ON PLAT VOLUME 15, PAGE 37

I CERTIFY THIS SURVEY AND PLAT TO BE CORRECT TO THE  
BEST OF MY KNOWLEDGE.


*William H. Long* Jan 14, 1997  
WILLIAM H. LONG, P.S. 6505 DATE  
ENGINEERING ASSOCIATES, INC.

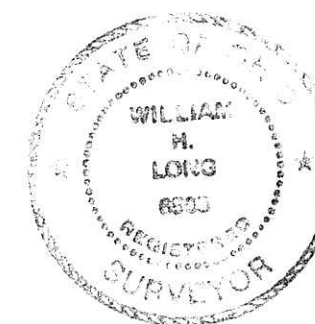

9700005425  
BLAIR BOWER ATTY  
MILLERSBURG,

PLAT APPROVED

*1/30/97*

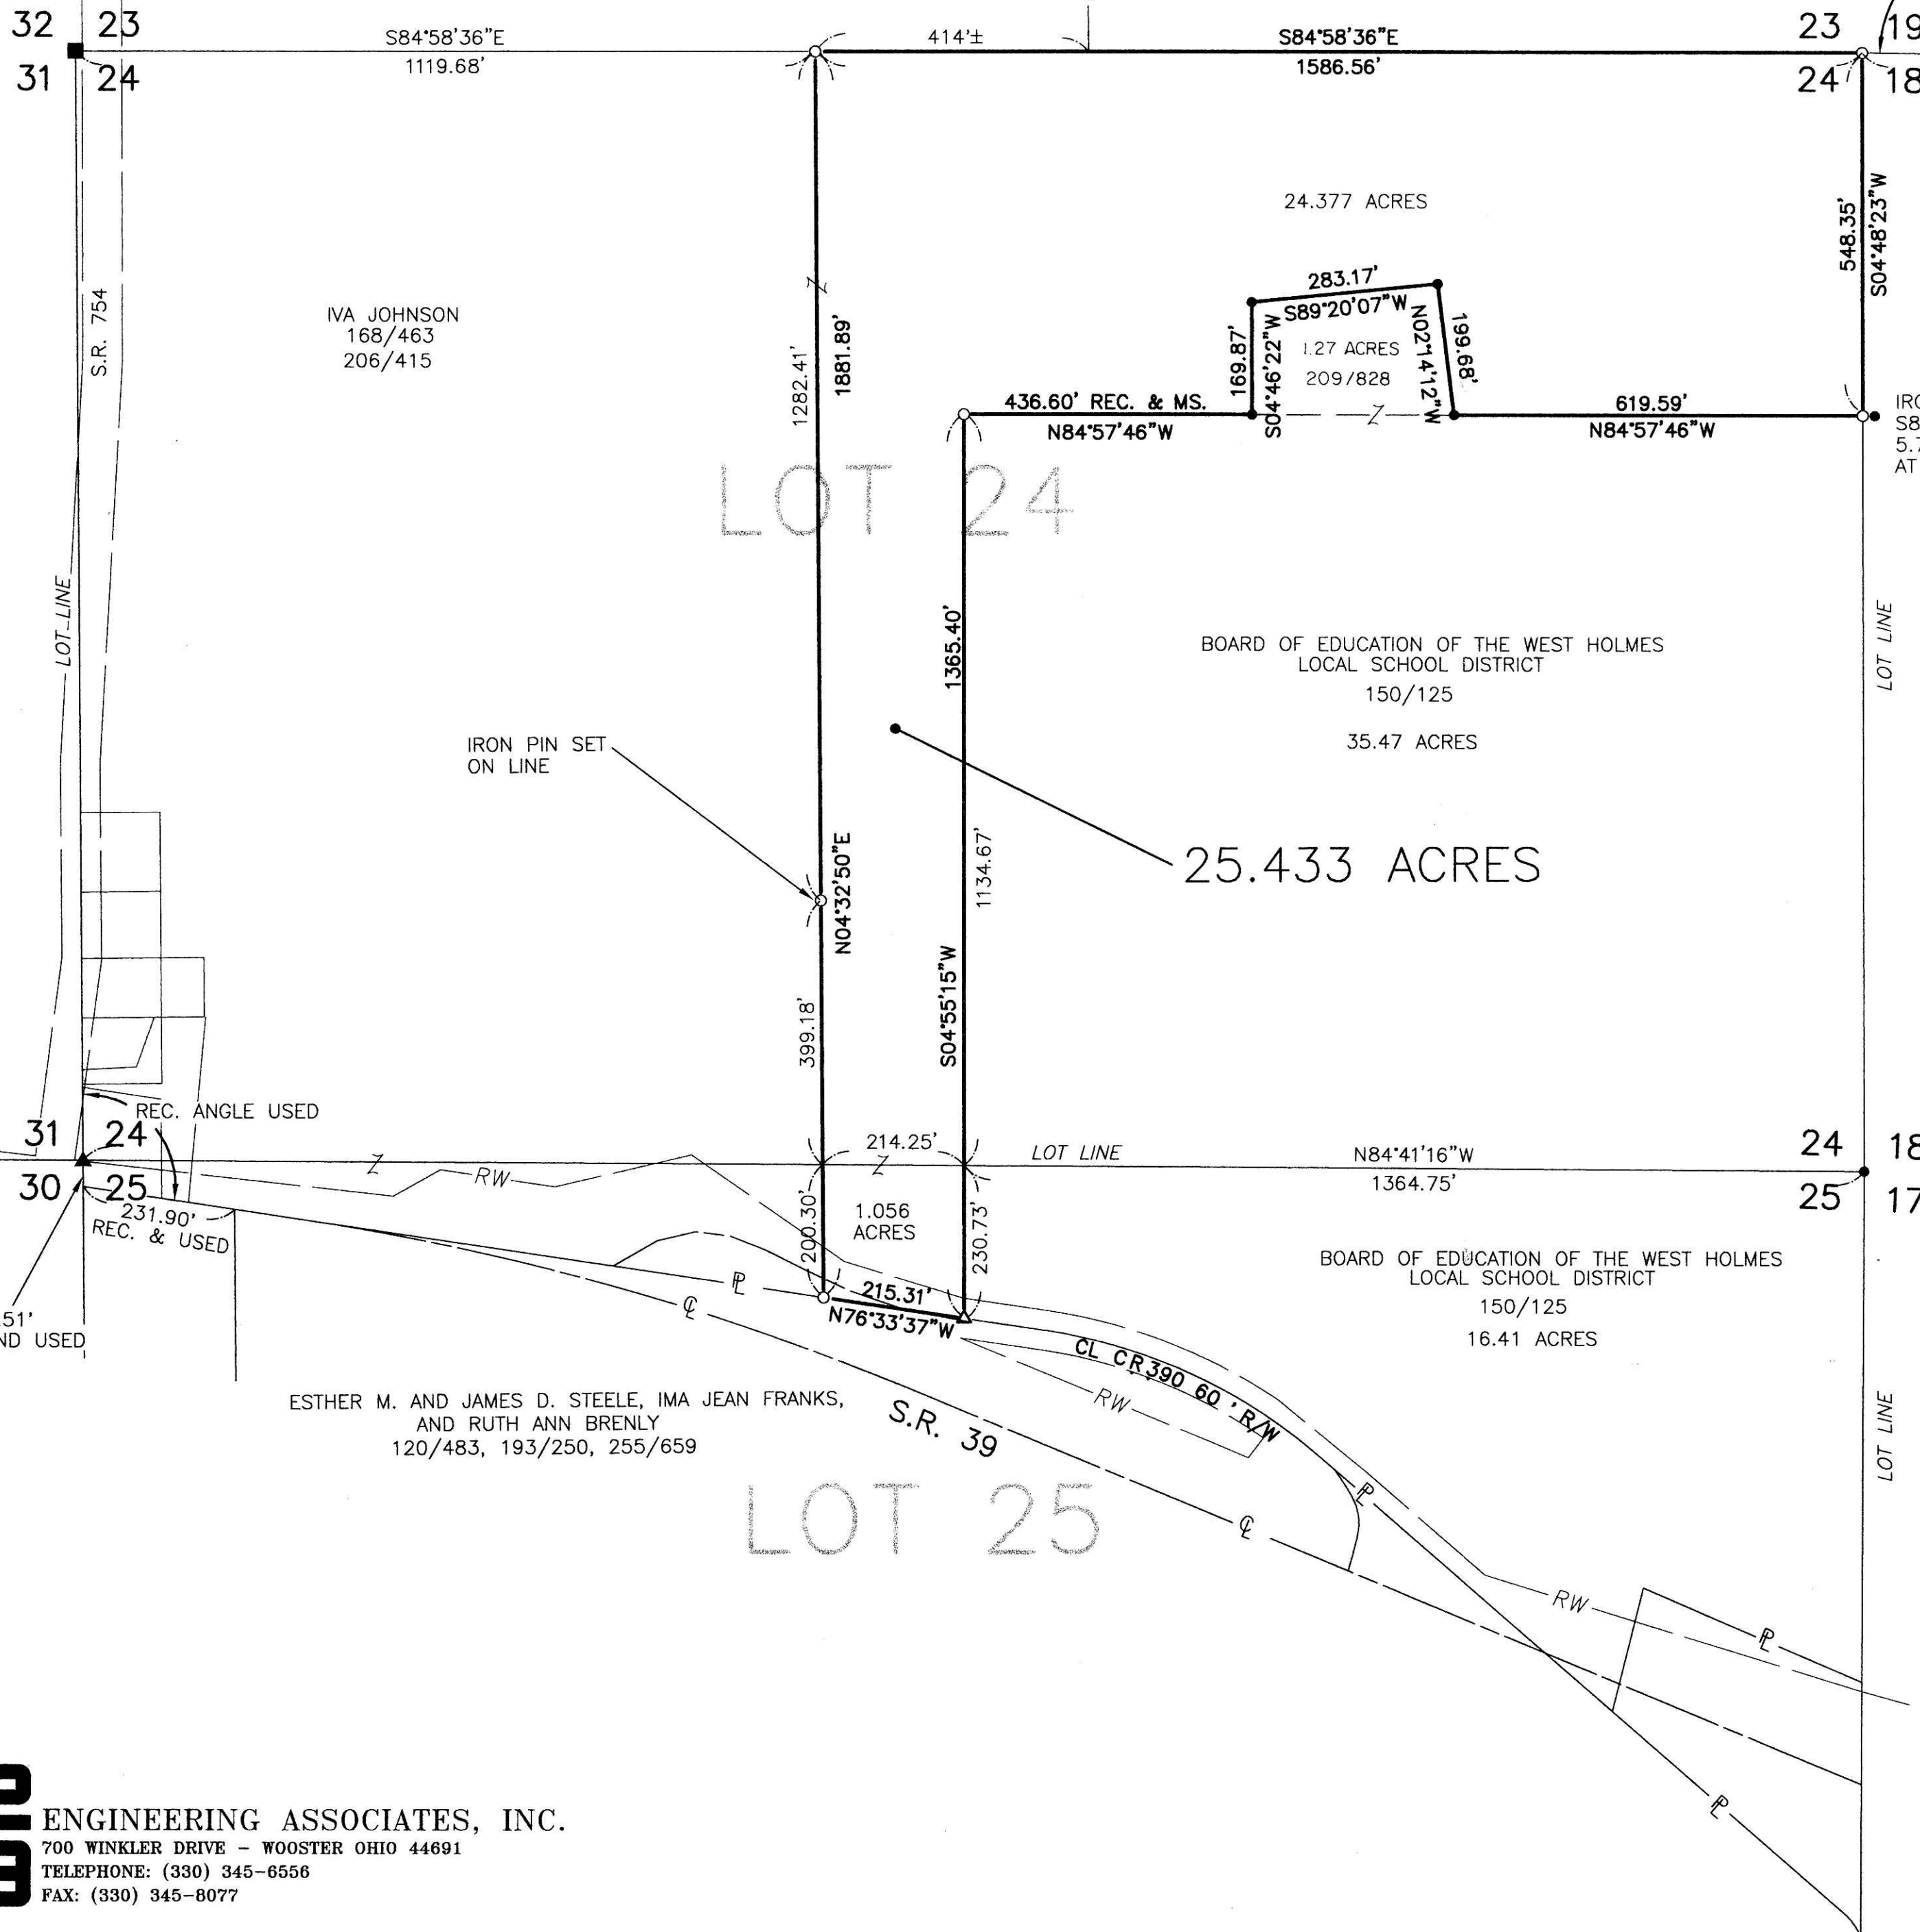

**WHD** ENGINEERING ASSOCIATES, INC.  
700 WINKLER DRIVE - WOOSTER OHIO 44691  
TELEPHONE: (330) 345-6556  
FAX: (330) 345-8077