

0 150 300 600  
 SCALE: 1" = 300'  
 ■ STONE FOUND  
 ● IRON PIN FOUND  
 ○ 5/8" REBAR WITH ID CAPSET  
 ID CAP MARKED "BAKER 6938"

- Ⓐ KERRY D & JOYCE H. PATTERSON  
253-654
- Ⓑ CHAD & ROBERTA CURRY  
269-867-899
- Ⓒ MELVIN D & CORA RABER  
238-160


MECHANIC TOWNSHIP  
 3RD. QTR. LOTS 18, 19 & 34  
 T-8N; R-6W  
 HOLMES COUNTY, OHIO

SURVEYED FOR NOAH J.B. MILLER

REFERENCES:  
 DEED VOL. 240 PAGE 140  
 DEED VOL. 269 PAGE 867  
 DEED VOL. 253 PAGE 654  
 DEED VOL. 238 PAGE 160  
 PLAT VOL. 14 PAGE 889  
 PLAT VOL. 13 PAGE 141

970005489  
 Filed for Record in  
 HOLMES COUNTY, OH  
 SALLY MILLER  
 On 02-05-1997 at 04:10 pm.  
 PLMD 21.60  
 Vol. 15 Page 118  
 DV 277 page 46 +50

INDEXED  
 BEARING FROM DEED VOL. 238 PAGE 160

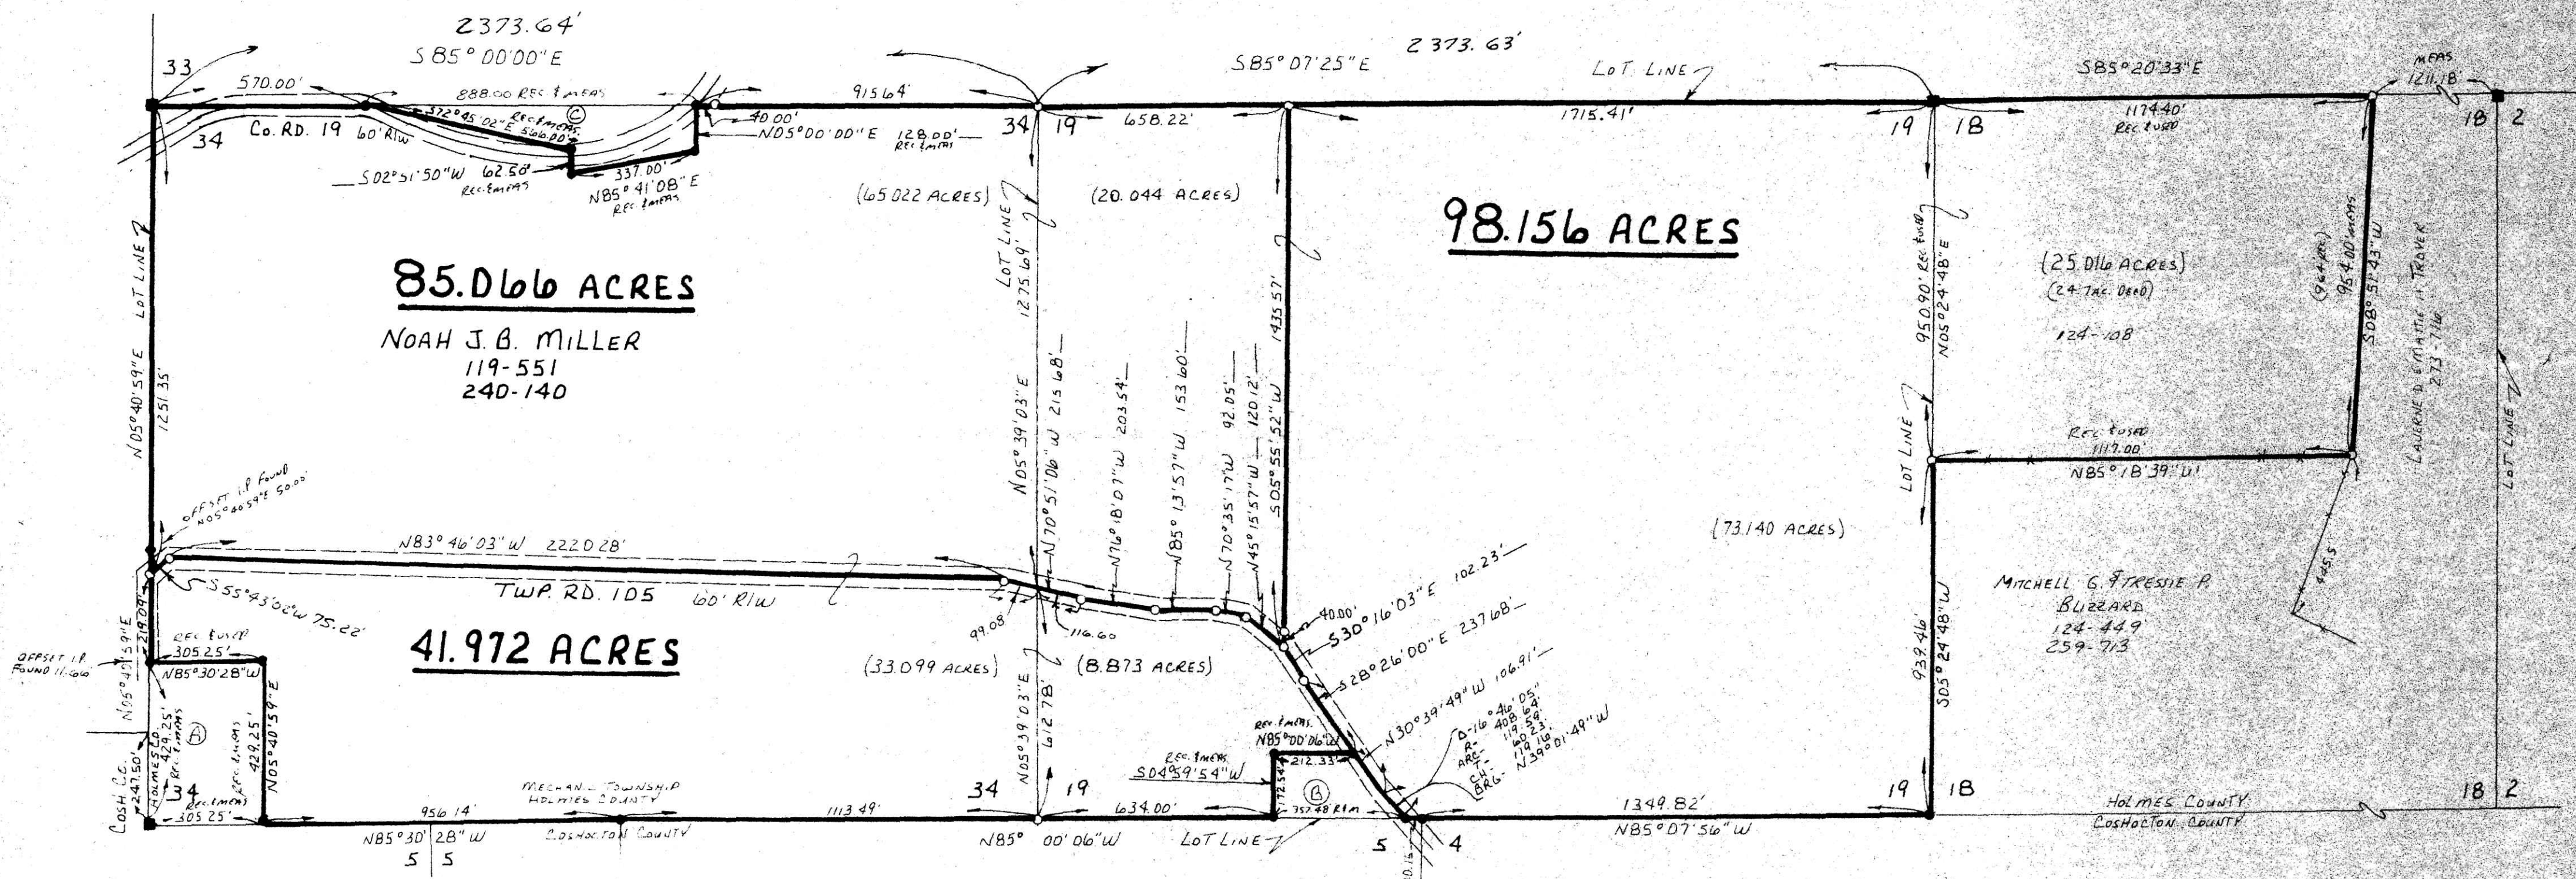

NOTE:  
 ALL LOT CORNERS RE-ESTABLISHED BY  
 PROPORTIONAL DISTANCES AS SHOWN IN  
 THE ORIGINAL QTR. TWP. & LOT SURVEY  
 SEE SURVEY RECORD G

I CERTIFY THIS SURVEY TO BE CORRECT  
 TO THE BEST OF MY KNOWLEDGE.  
 Donald C. Baker  
 DONALD C. BAKER P.S. 6938  
 595B T.R. 322  
 MILLERSBURG, OHIO 44654  
 PH. (330) 674-4788  
 OCTOBER 29, 1996  
 62796-SRL-FJM

970005489  
 THOMAS MILLER ATTY  
 SUGARCREEK,