


970007521
 Filed for Record in
 HOLMES COUNTY, OH
 SALLY MILLER
 On 06-13-1997 At 02:59 pm.
 PLMD 21.60
 Vol. 15 Page 136
 of 278 pages 644-646-649

INDEXED


PAINT TOWNSHIP
 3RD. QTR. LOTS 33 & 34
 T-10N;R-4W

PAINT TOWNSHIP
 4TH. QTR. LOT 1
 T-10N;R-5W

WALNUT CREEK TOWNSHIP
 N.W. QTR. SECTION 5
 T-9N;R-4W
 HOLMES COUNTY, OHIO

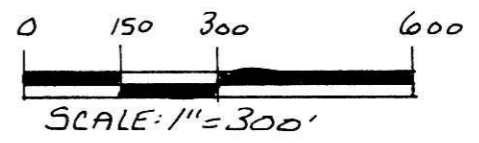

- STONE FOUND
- IRON PIN FOUND
- 5/8" REBAR WITH I.D. CAP SET
I.D. CAP MARKED "BAKER 6938"
- ⊙ PAUL A. & BARBARA ANN MILLER
265-260


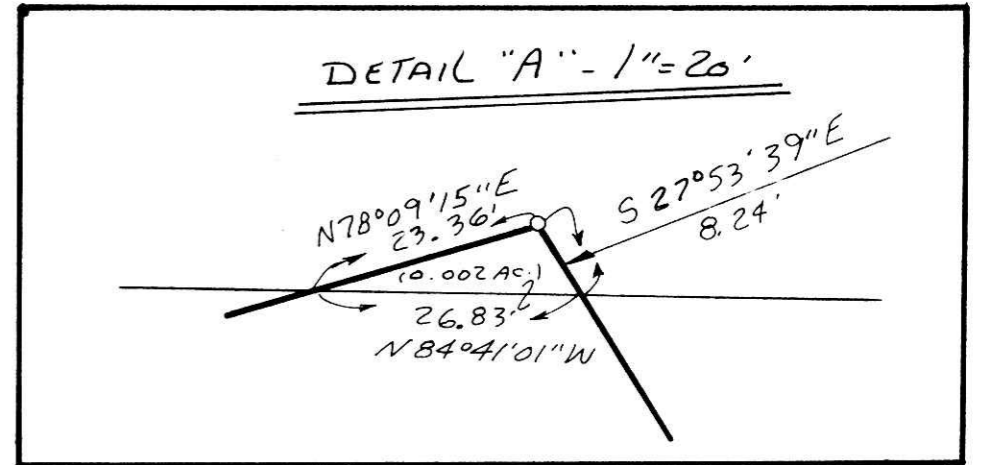


- REFERENCES:
- DEED VOL. 266 PAGE 742
 - " " 274 " 325
 - " " 274 " 327
 - " " 189 " 557
 - " " 215 " 549
 - " " 277 " 182
 - " " 248 " 270
 - " " 170 " 318

- PLAT VOL. 15 PAGE 99
- " " 8 " 832
 - " " 12 " 282
 - " " 12 " 283
 - " " 16 " 351

970119 970120
 APPROVED FOR TRANSFER ONLY
 NO SUBDIVISION PLAT REQUIRED
 (O.R.C. 711.001 & 711.131)
 Lot(s) not for building unless
 approved by Board of Health,
 HOLMES CO. PLANNING COMM.
 By CDM Date 6/2/97

970007521
 MAX A MILLER ATTY
 MILLERSBURG,

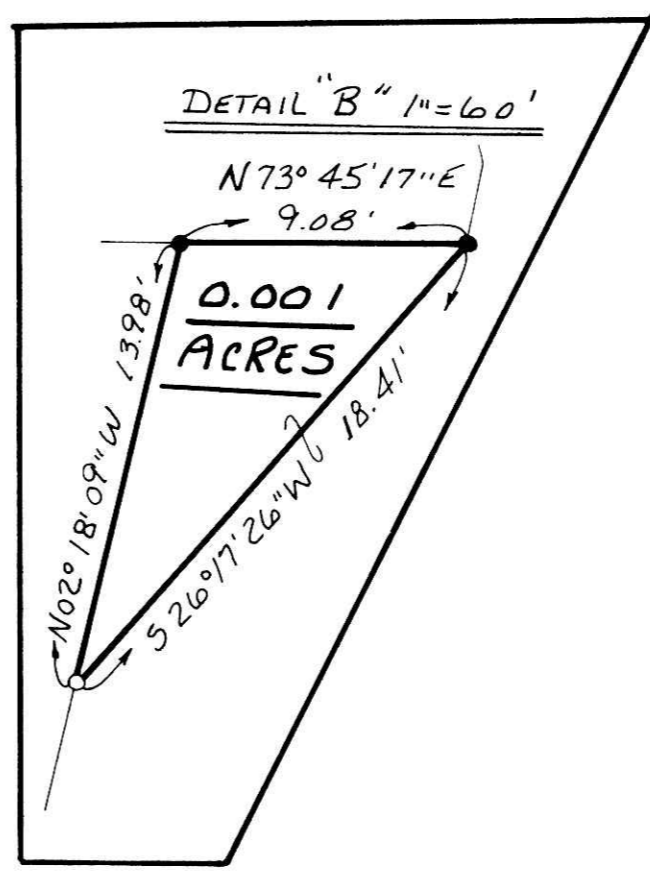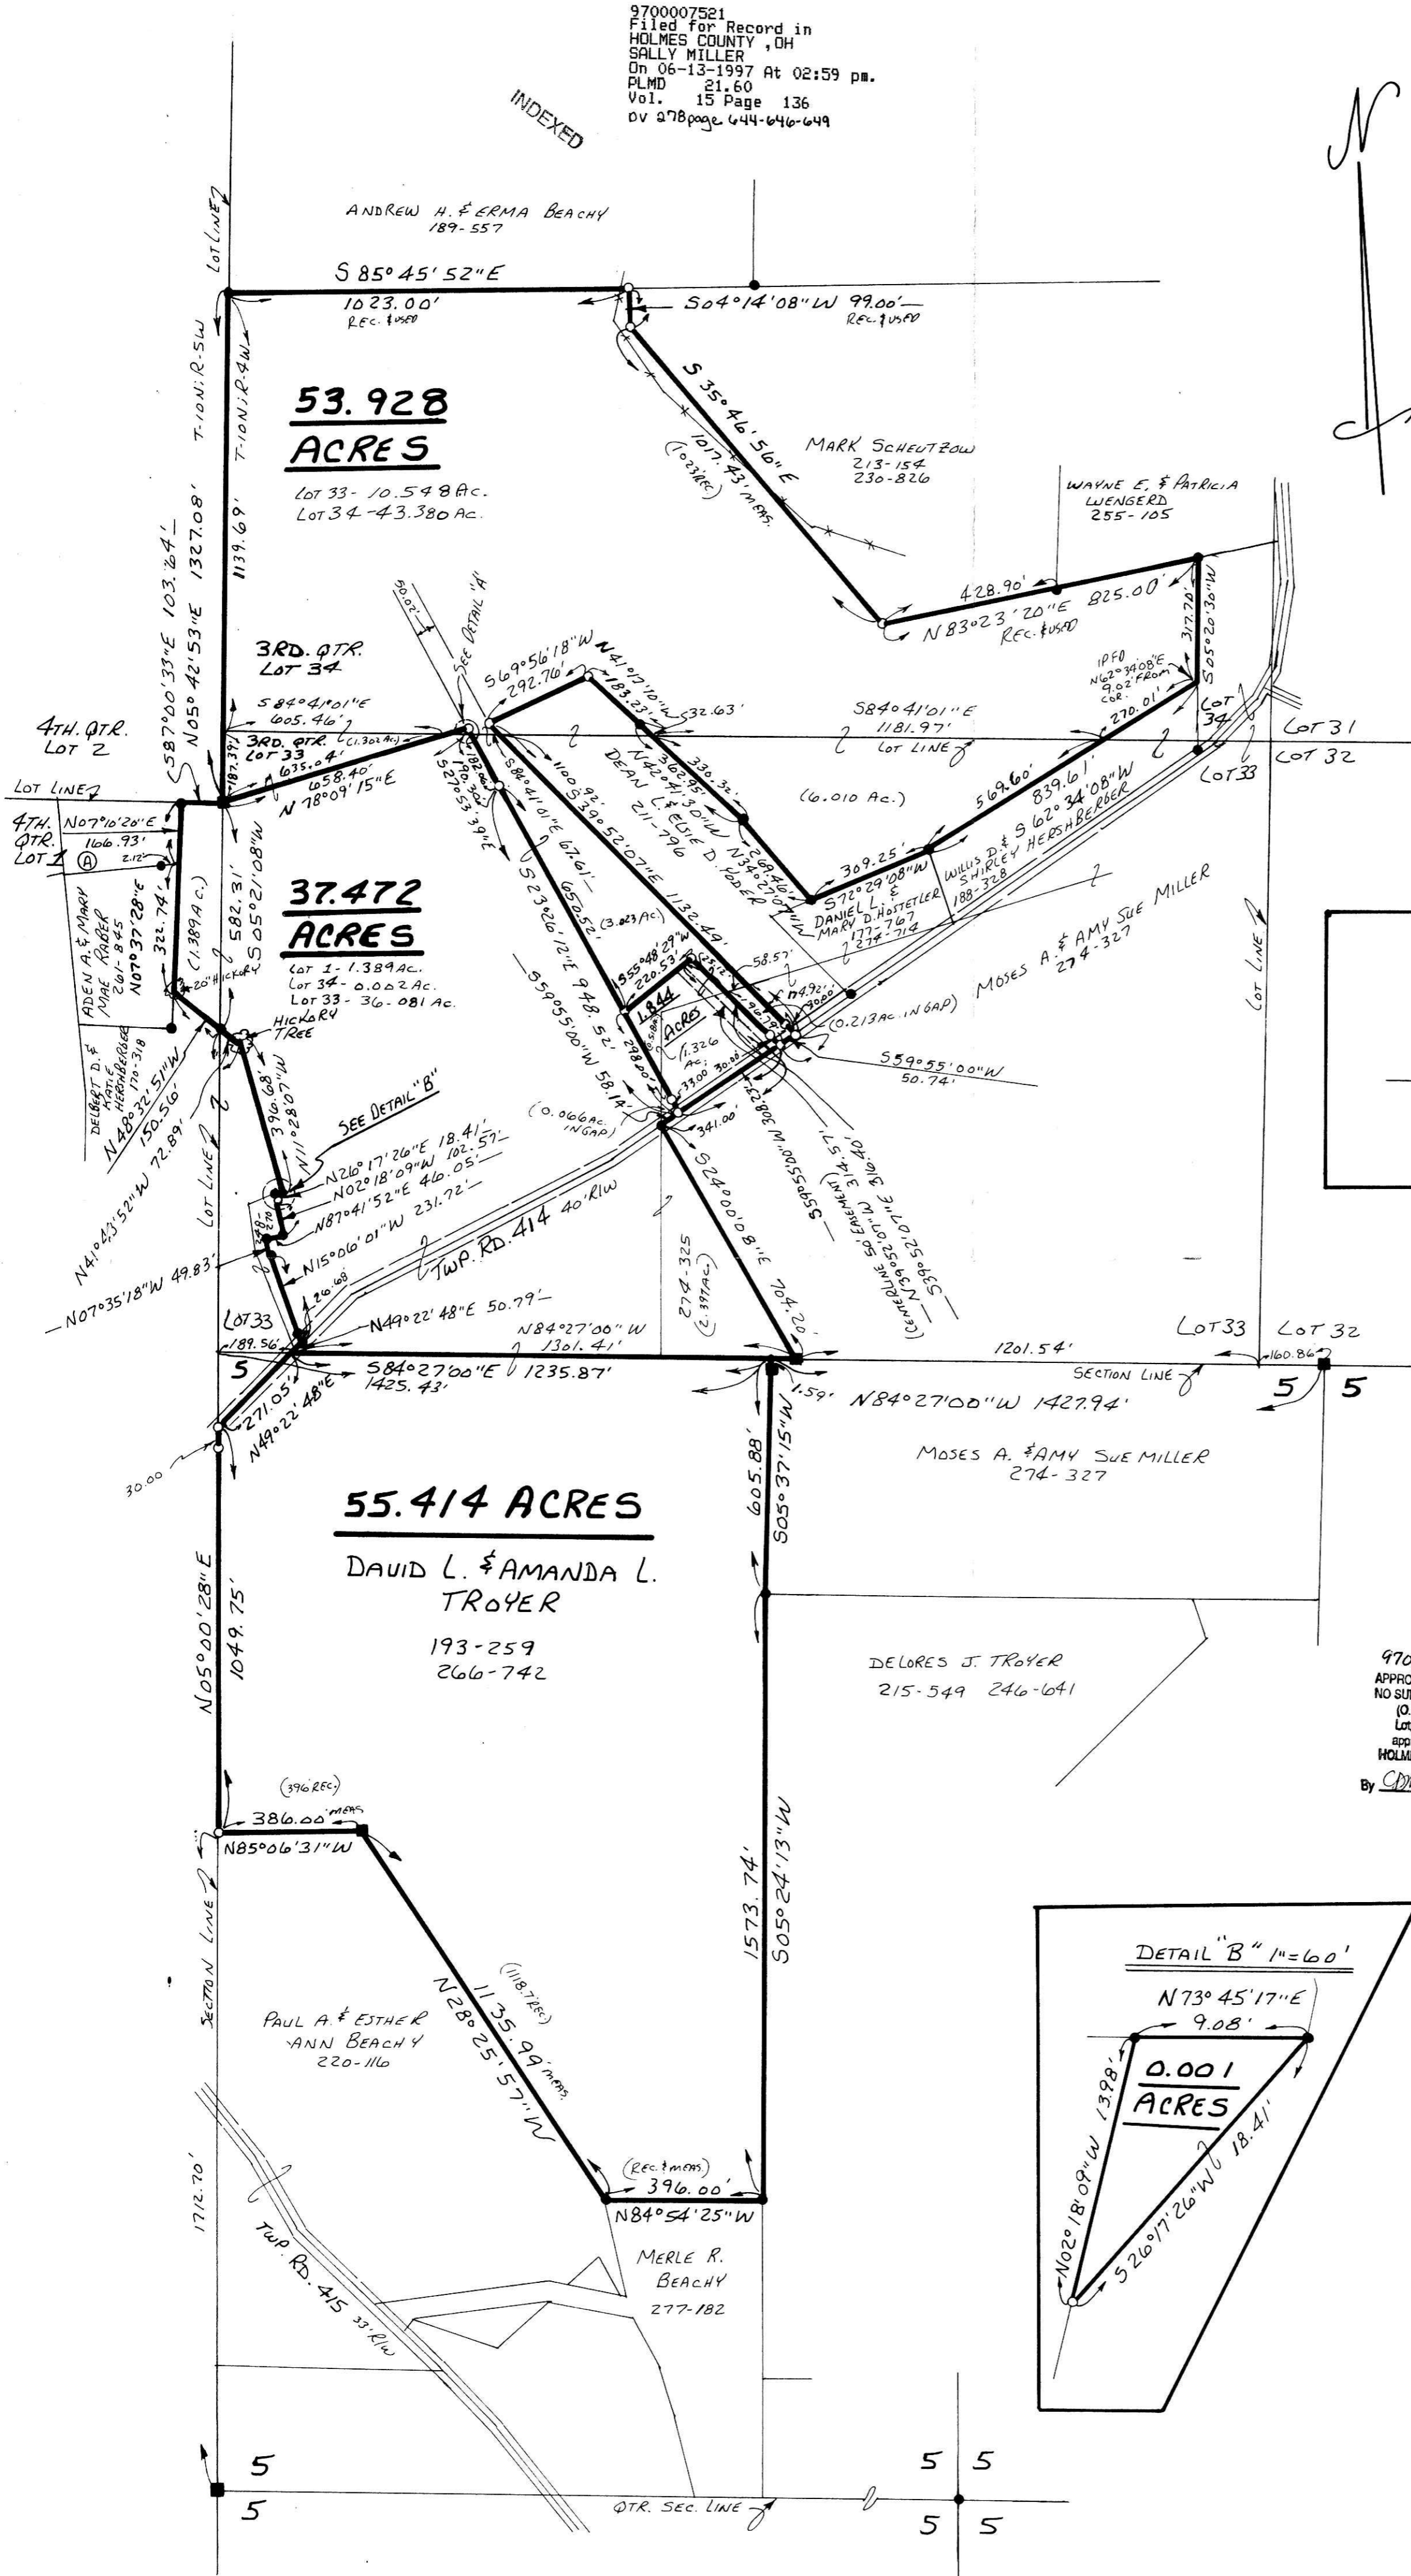

I CERTIFY THIS SURVEY TO BE CORRECT
 TO THE BEST OF MY KNOWLEDGE.
Donald C. Baker
 DONALD C. BAKER P.S. 6938
 138 N. CLAY ST.
 MILLERSBURG, OHIO 44654
 PH. (330) 674-4788
 MAY 7, 1997

22197- MCDAVIS
 F.C.C. - F.D. BAKER

PLAT APPROVED

6/13/97