

0 150 300 600

SCALE: 1" = 300'

- STONE FOUND
- IRON PIN FOUND
- ▲ R.R. SPIKE FOUND
- △ R.R. SPIKE SET
- ⊙ P.K. NAIL SET
- 5/8" RE-BAR WITH I.D. CAP SET
- I.D. CAP MARKED "BAKER 6938"



KNOX TOWNSHIP

S.E. & S.W. QTRS. SECTION 23

T-19 N; R-15 W

HOLMES COUNTY, OHIO

(SURVEYED FOR: WARREN & ELLEN MASSIE)

9700008908
 Filed for Record in
 HOLMES COUNTY, OH
 SALLY MILLER
 On 09-09-1997 At 08:57 AM.
 PLAT MED 21.60
 Vol. 15 Pg. 144 - 144
 ov 279 pg 861


INDEXED

REFERENCES:

- DEED VOL. 261 PAGE 694
 " " 233 " 92
 " " 186 " 420
 " " 200 " 138
 " " 267 " 257
 " " 183 " 736

- PLAT VOL. 10 PAGE 636
 " " 14 " 303

BEARINGS FROM DEED VOL. 266 PAGE 138

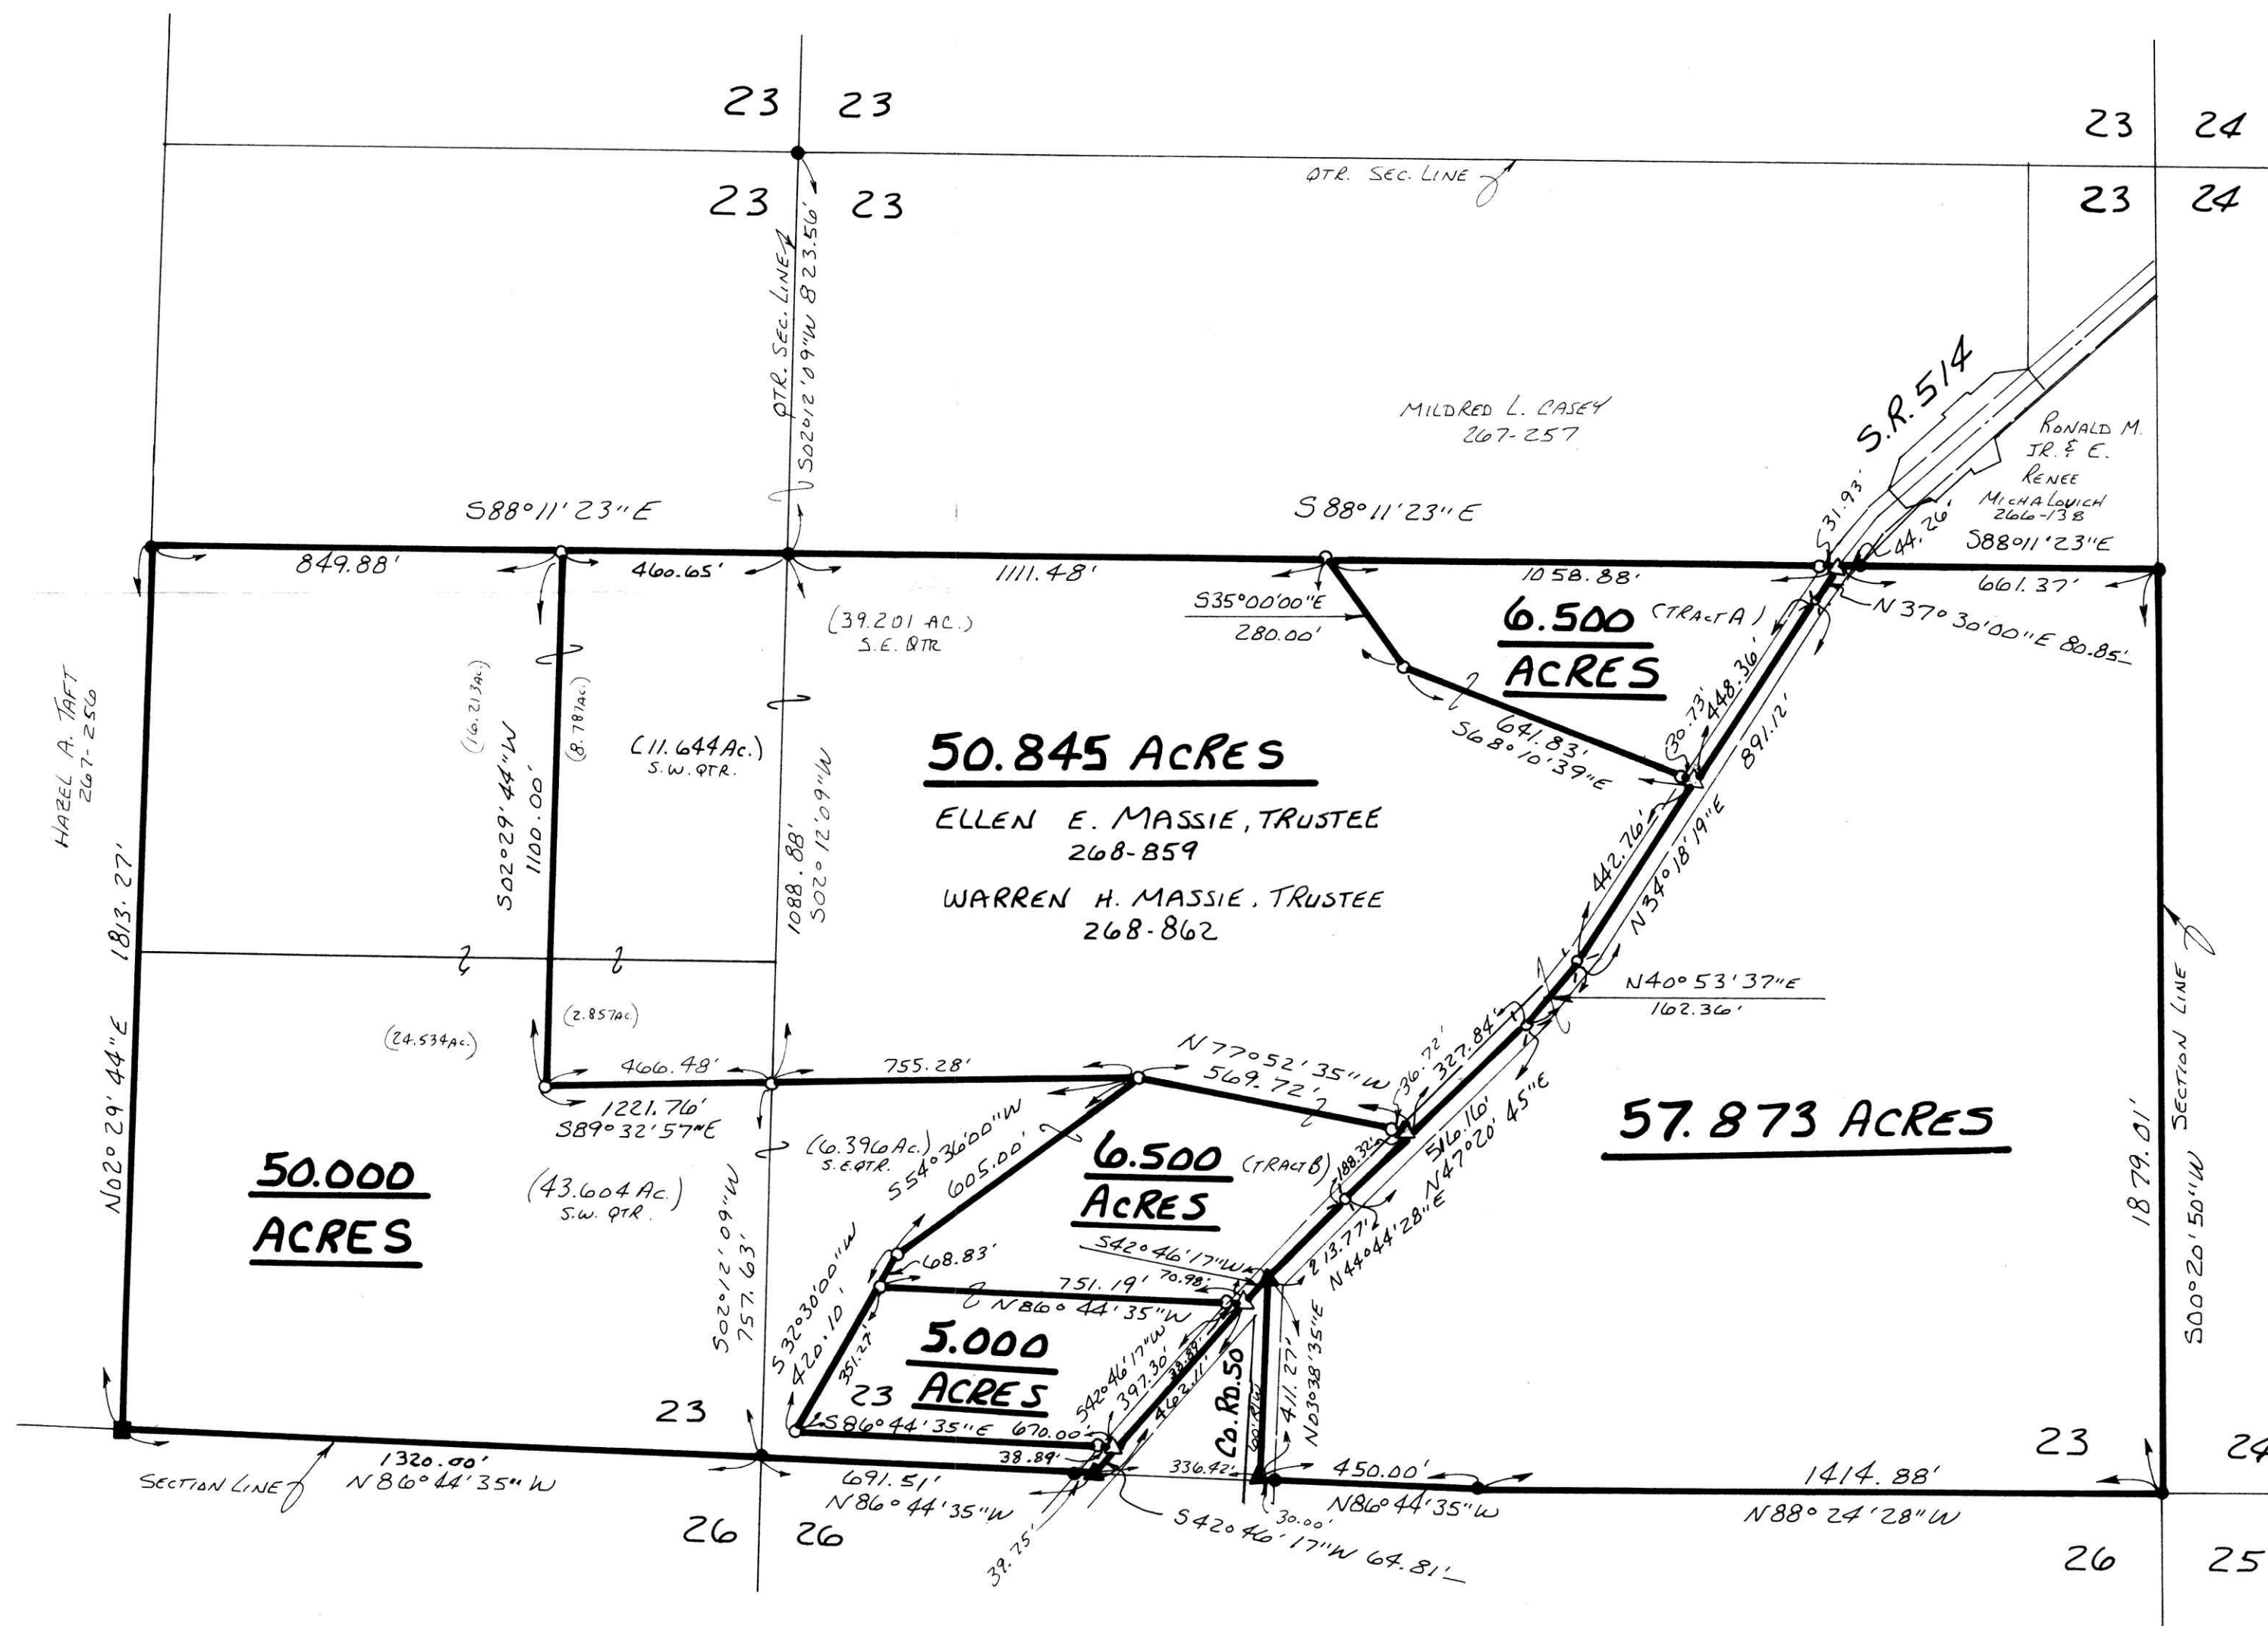

I CERTIFY THIS SURVEY TO BE CORRECT TO THE BEST OF MY KNOWLEDGE.

Donald C. Baker
 DONALD C. BAKER P.S. 6938
 138 N. CLAY ST.
 MILLERSBURG, OHIO 44654
 PH. (330) 674-4788

AUGUST 19, 1997

#46197 - M.L. DAVIS
 F.C.C. - F.D. BAKER

9700008908
 JOHN R. WALTMAN ATTY
 MILLERSBURG,

PLAT APPROVED

9/5/97-B