


9700010601
Filed for Record in
HOLMES COUNTY, OH
SALLY MILLER
On 12-19-1997 At 01:07 pm.
CNTY MD PLT 00
Vol. 15 Pg. 157 - 157
0v 282 pg 7

INDEXED



KILLBUCK TOWNSHIP N.E. QTR. SECTION 6 N.W., N.E. & S.E. QTRS. SECTION 7 T-8N; R-7W, HOLMES COUNTY, OHIO (SURVEYED FOR RAILS TO TRAILS)

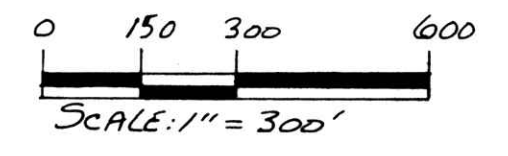

- ▲ R.R. SPIKE FOUND
- IRON PIN FOUND
- P.K. NAIL SET
- 5/8" RE BAR WITH I.D. CAP SET
- I.D. CAP MARKED "BAKER 6938"

REFERENCES:
DEED VOL 250 PAGE 306
" " 241 " 280
" " 189 " 852
" " 234 " 756

PLAT VOL. 13 PAGE 33
" " 13 " 45
" " 6 " 56

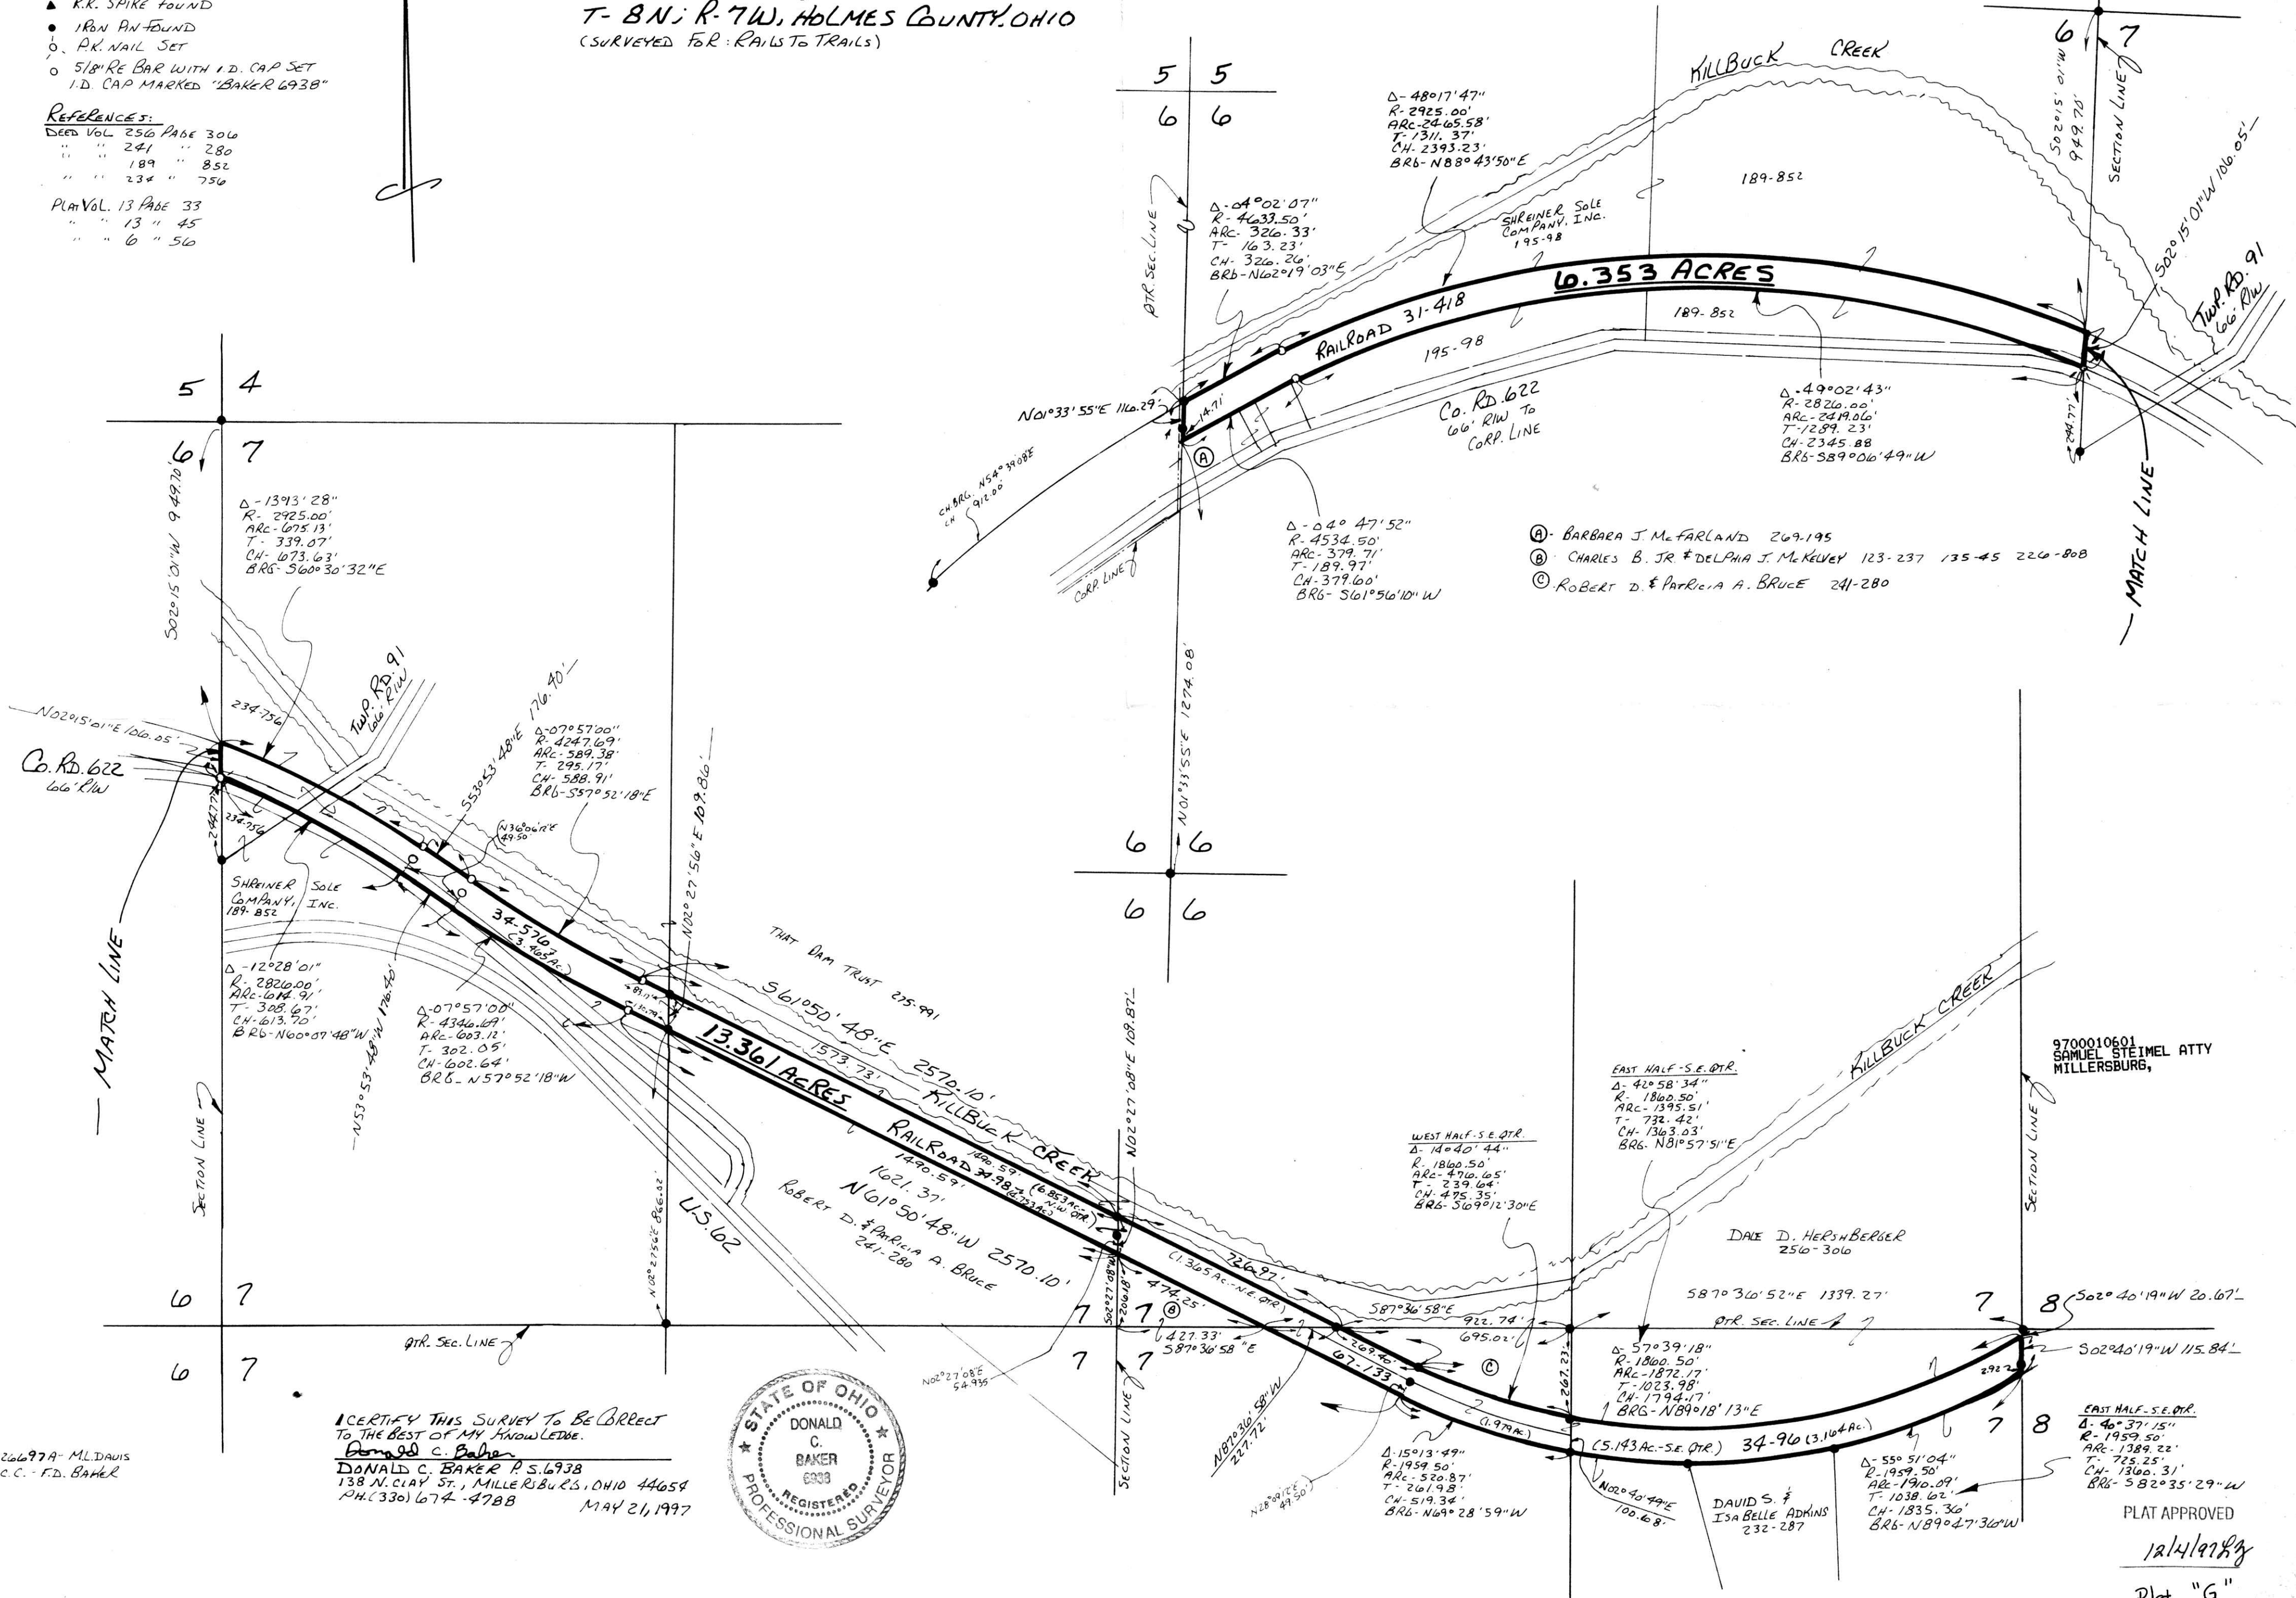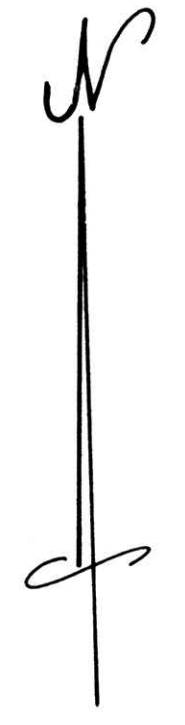

- Ⓐ BARBARA J McFARLAND 269-195
- Ⓑ CHARLES B. JR & DELPHIA J. McKEVEY 123-237 135-45 226-808
- Ⓒ ROBERT D. & PATRICIA A. BRUCE 241-280

I CERTIFY THIS SURVEY TO BE CORRECT
TO THE BEST OF MY KNOWLEDGE.
Donald C. Baker
DONALD C. BAKER P.S. 6938
138 N. CLAY ST., MILLERSBURG, OHIO 44654
PH. (330) 674-4788 MAY 21, 1997



#26697A-ML DAVIS
F.C.C.-FD. BAKER

9700010601
SAMUEL STEIMEL ATTY
MILLERSBURG,

PLAT APPROVED
12/14/97
Plat "G"