

VILLAGE OF GLENMONT
T-8N; R-9W
HOLMES COUNTY, OHIO

VOL 15 PAGE 158

- Ⓐ THOMAS J. ALEXANDER 224-139
- Ⓑ ROBERT & LORI GRAVES 233-139
- Ⓒ FRANK & BETTY HASTON 269-911

RICHLAND TOWNSHIP
S.W. QTR. SECTION 5
T-8N; R-8W
HOLMES COUNTY, OHIO

(SURVEYED FOR RAILS TO TRAILS)

0 150 300 600

SCALE: 1" = 300'

- STONE FOUND
- ▲ R.R. SPIKE FOUND
- IRON PIN FOUND
- 5/8" RE BAR WITH I.D. CAP SET
- I.D. CAP MARKED "BAKER 6938"


REFERENCES:

- DEED Vol. 254 PAGE 334
- " " 275 " 824
- " " 209 " 708
- " " 200 " 677
- " " 225 " 721

BEARINGS FROM PLAT Vol. 2 PAGE 262

9700010603
Filed for Record in
HOLMES COUNTY, OH
SALLY MILLER
On 12-19-1997 At 01:07 pm.
CNTY MD PLT
Vol. 15 Pg. 158 - 158
of 202 pg

INDEXED

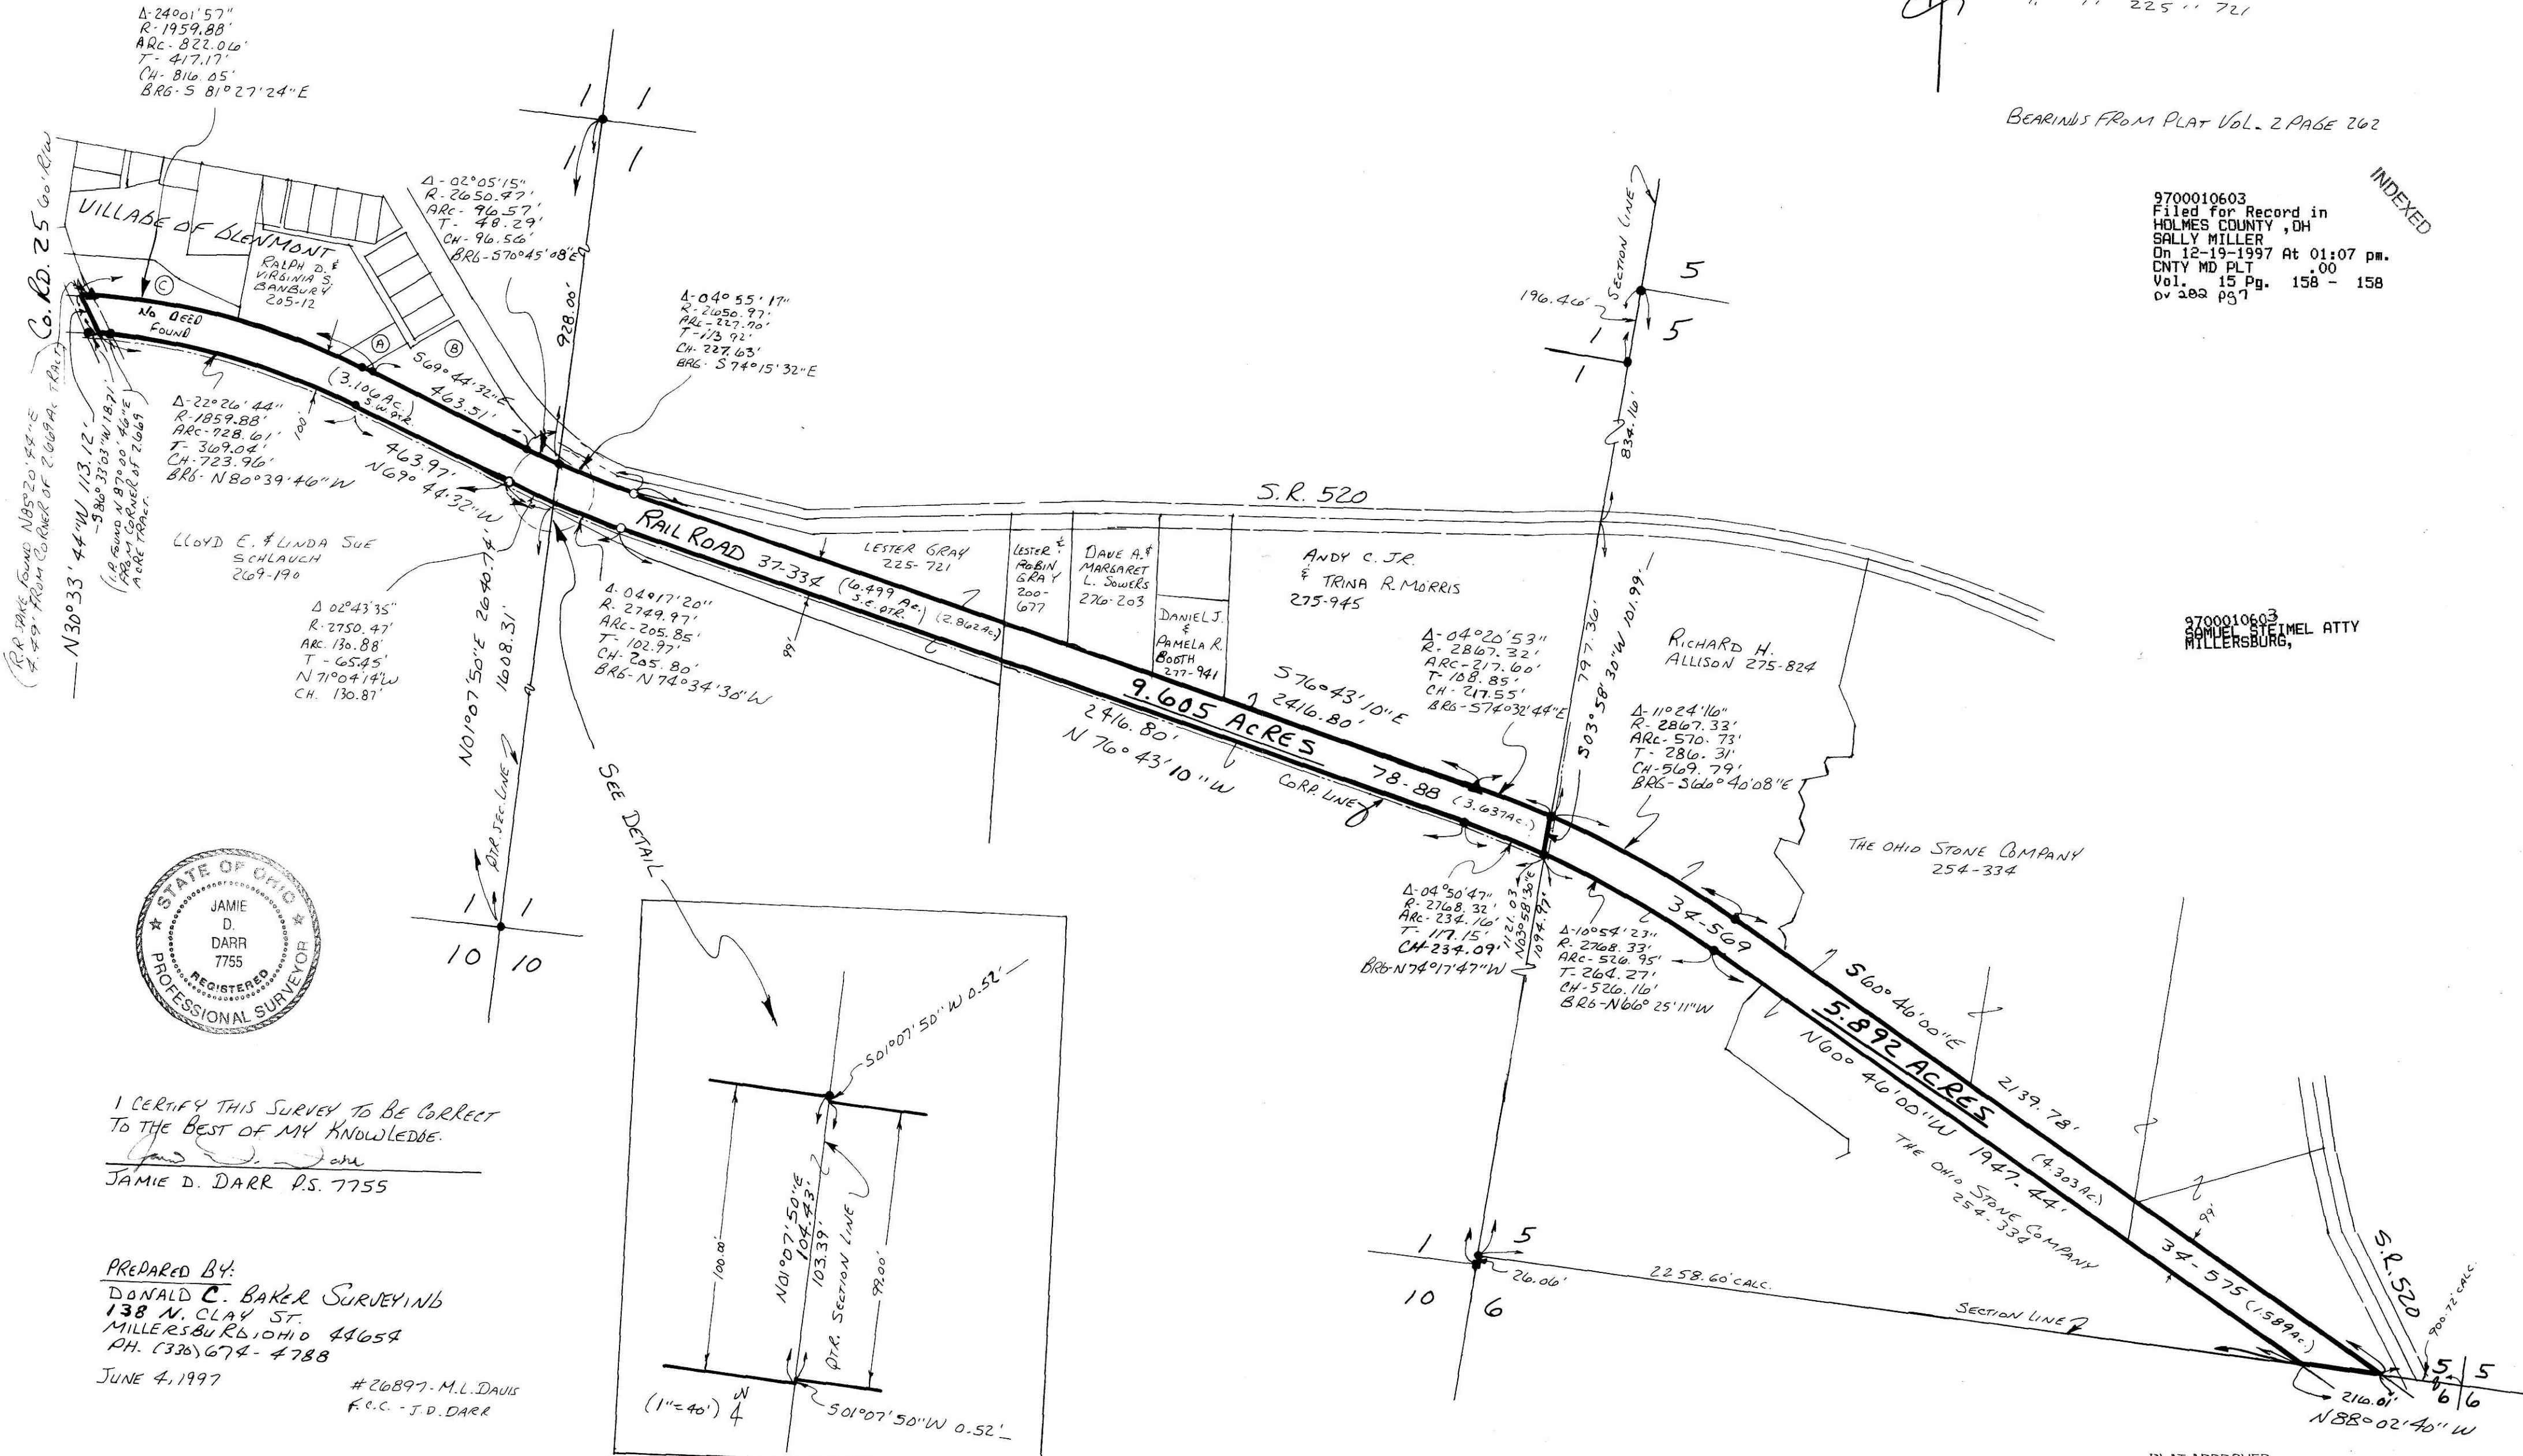

I CERTIFY THIS SURVEY TO BE CORRECT
TO THE BEST OF MY KNOWLEDGE.
JAMIE D. DARR P.S. 7755

PREPARED BY:
DONALD C. BAKER SURVEYING
138 N. CLAY ST.
MILLERSBURG, OHIO 44654
PH. (330) 674-4788
JUNE 4, 1997 #26897-M.L. DAVIS
F.C.C. - J.D. DARR

PLAT APPROVED
12/4/97
Plat "I"