


VOL 15 PAGE 160

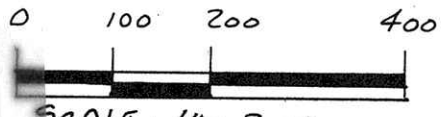


- SCALE: 1" = 200'
- R.R. SPIKE FOUND
- IRON PIN FOUND
- R.R. SPIKE SET
- 5/8" RE BAR WITH I.D. CAP SET
- I.D. CAP MARKED "BAKER 6938"

BERLIN TOWNSHIP
S.W. QTR. SECTION 8
T-9N; R-6W
HOLMES COUNTY, OHIO
 (SURVEYED FOR: DEAN GERBER)

REFERENCES:
 DEED VOL. 253 PAGE 947
 " " 176 " 253
 " " 253 " 945
 " " 212 " 123
 " " 254 " 865

BEARINGS FROM DEED VOL. 253 PAGE 945

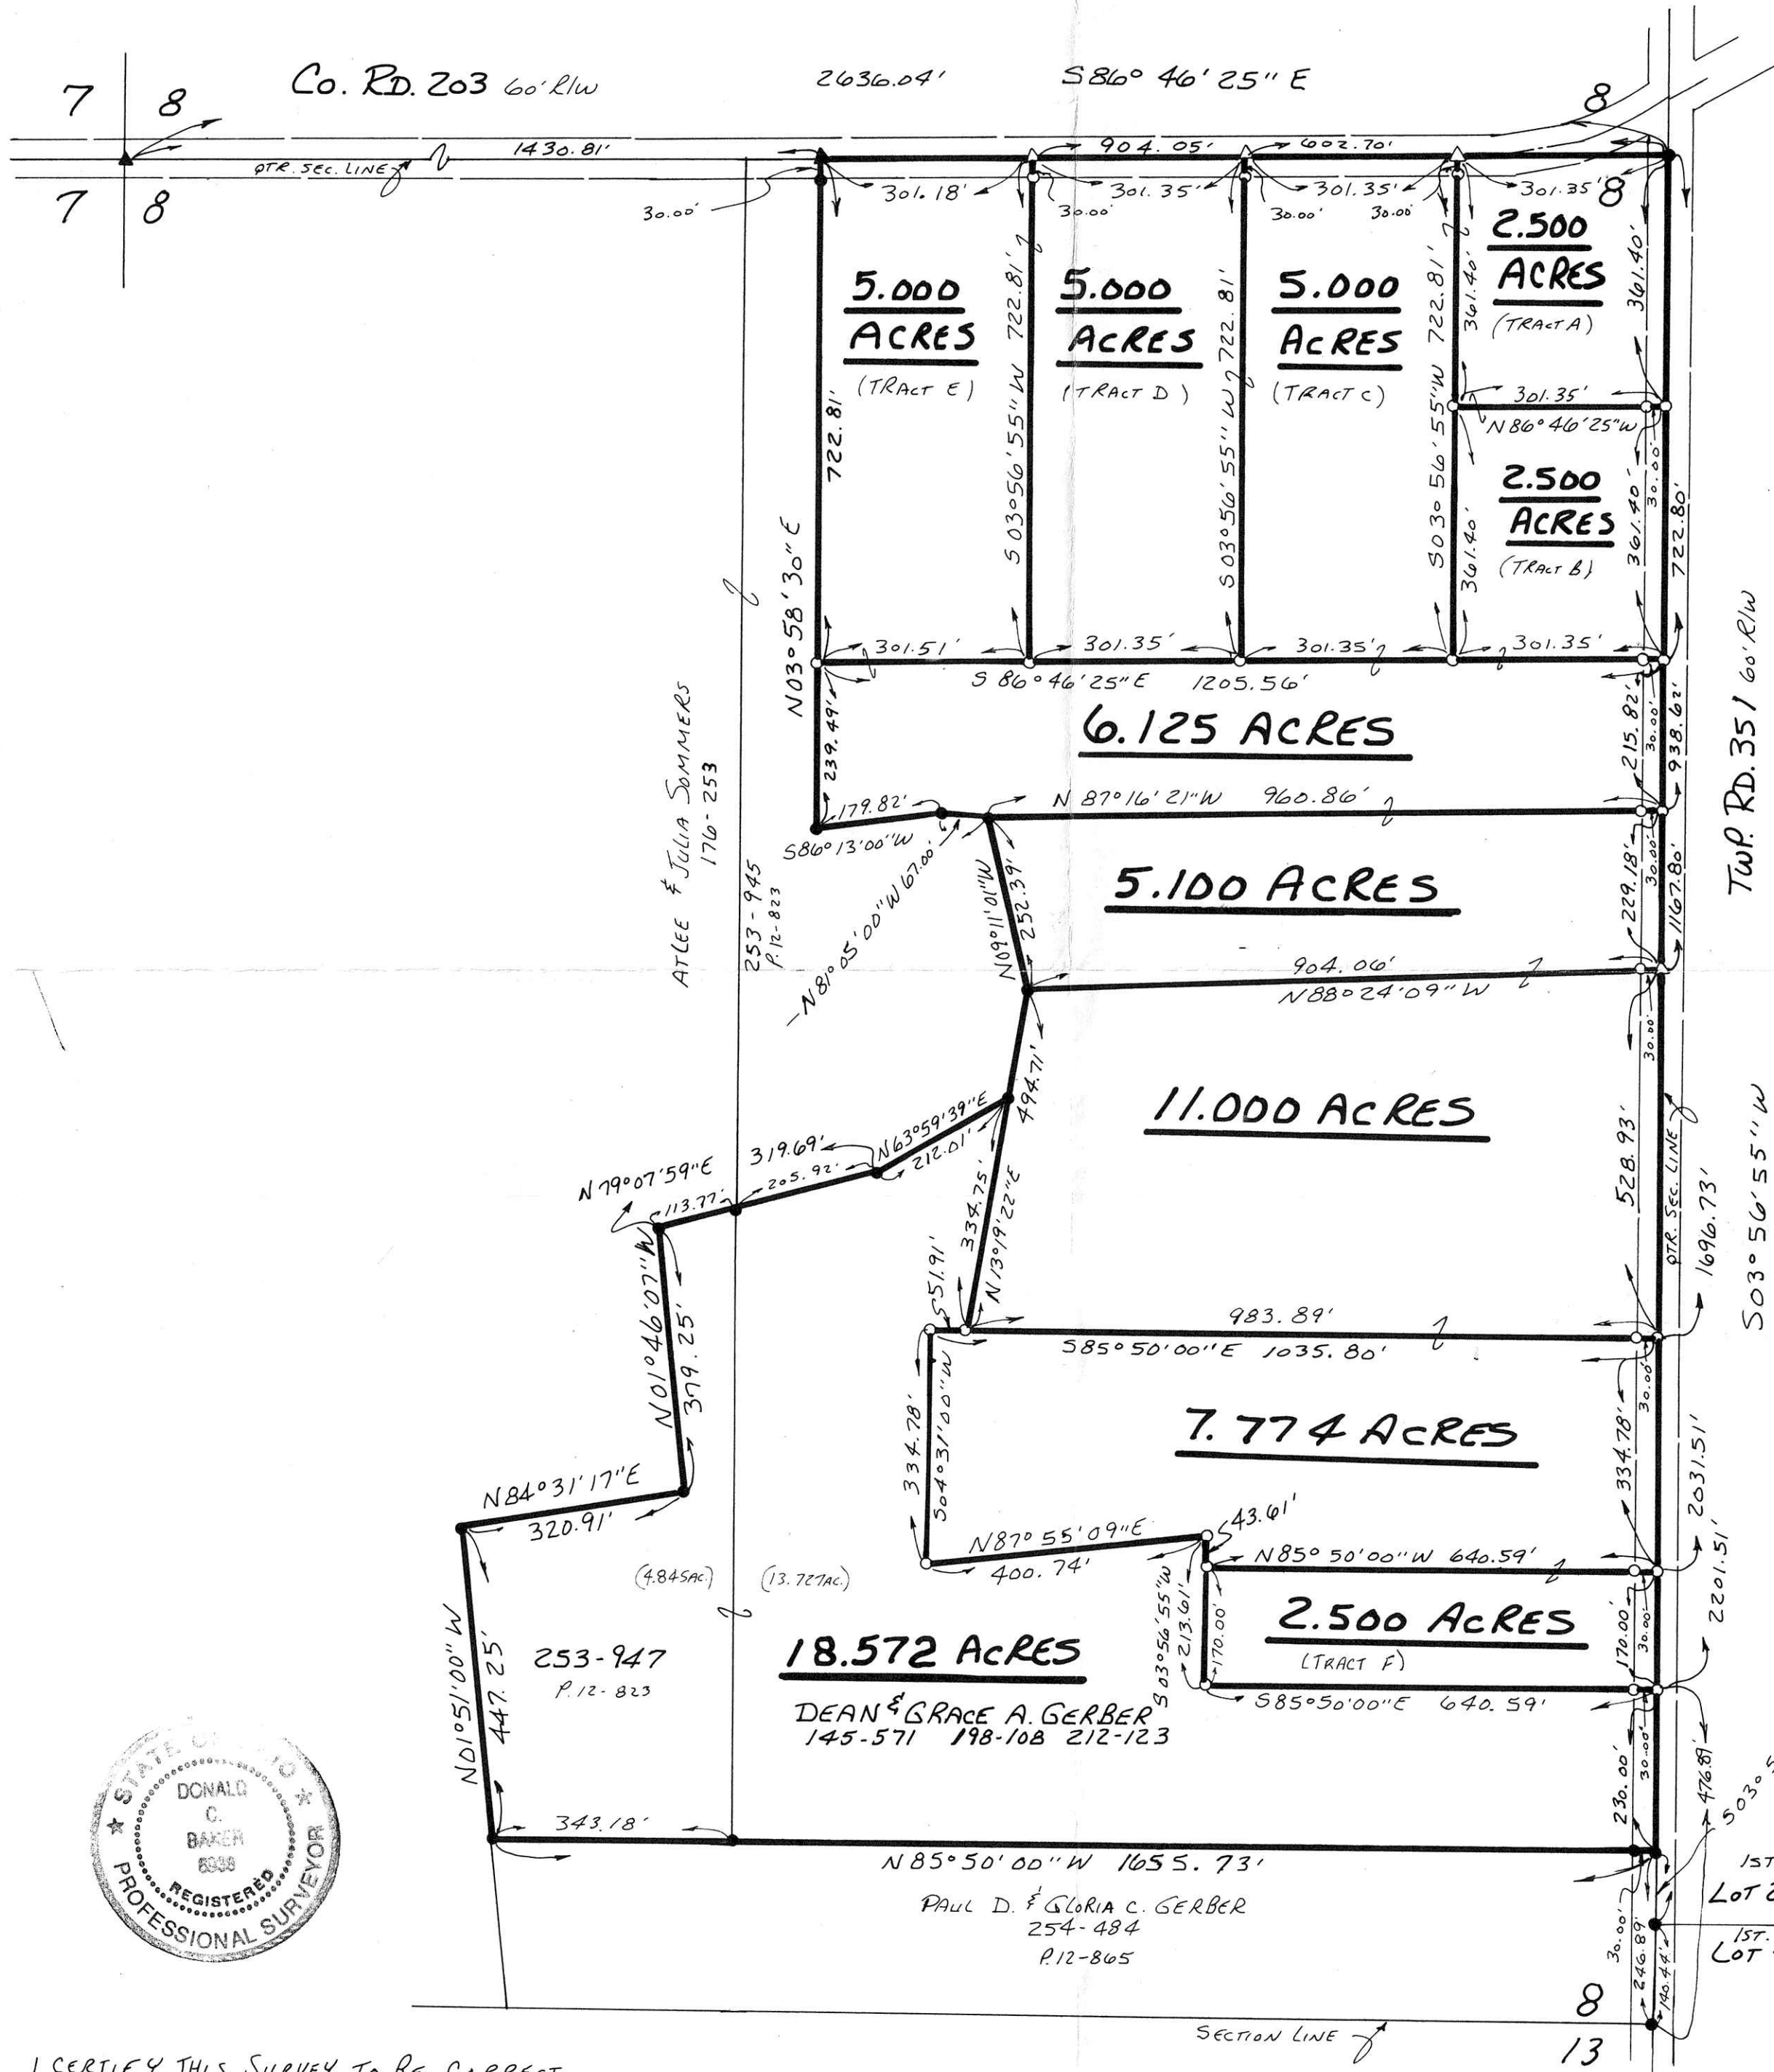

INDEXED

9700010636
 Filed for Record in
 HOLMES COUNTY, OH
 SALLY MILLER
 On 12-22-1997 At 01:31 pm.
 PLAT MED 21.60
 Vol. 15 Pg. 160 - 160
 Or 282 pg 18+81

9700010636
 LAUREL SCHMID ATTY
 MILLERSBURG, OH 44654



I CERTIFY THIS SURVEY TO BE CORRECT
 TO THE BEST OF MY KNOWLEDGE.

Donald C. Baker
 DONALD C. BAKER P.S. 6938
 138 N. CLAY ST.
 MILLERSBURG, OHIO 44654
 PH. (330) 674-4788
 NOVEMBER 26, 1997

#68197 - M.L. DAVIS
 F.C.C. - F.D. BAKER

APPROVED FOR TRANSFER ONLY
 NO SUBDIVISION PLAT REQUIRED
 (O.R.C. 711.001 & 711.101)
 Lot(s) not for building unless
 approved by Board of Health,
 HOLMES CO. PLANNING COM. &

By: [Signature] Date: 12-12-97

PLAT APPROVED

12/22/97 B