

MECHANIC TOWNSHIP
 S.W. QTR. SECTION 19
 T-8N; R-7W
 HOLMES COUNTY, OHIO

196294

VOL 16 PAGE 3

0 50 100 200




SCALE: 1" = 100'

- IRON PIN FOUND
- 5/8" RE BAR WITH I.D. CAP SET
- I.D. CAP MARKED "BAKER 6938"

REFERENCES:

- DEED Vol. 192 PAGE 760
- DEED Vol. 260 PAGE 756
- DEED Vol. 269 PAGE 339
- DEED Vol. 269 PAGE 628

BEARINGS FROM DEED Vol. 269 PAGE 397

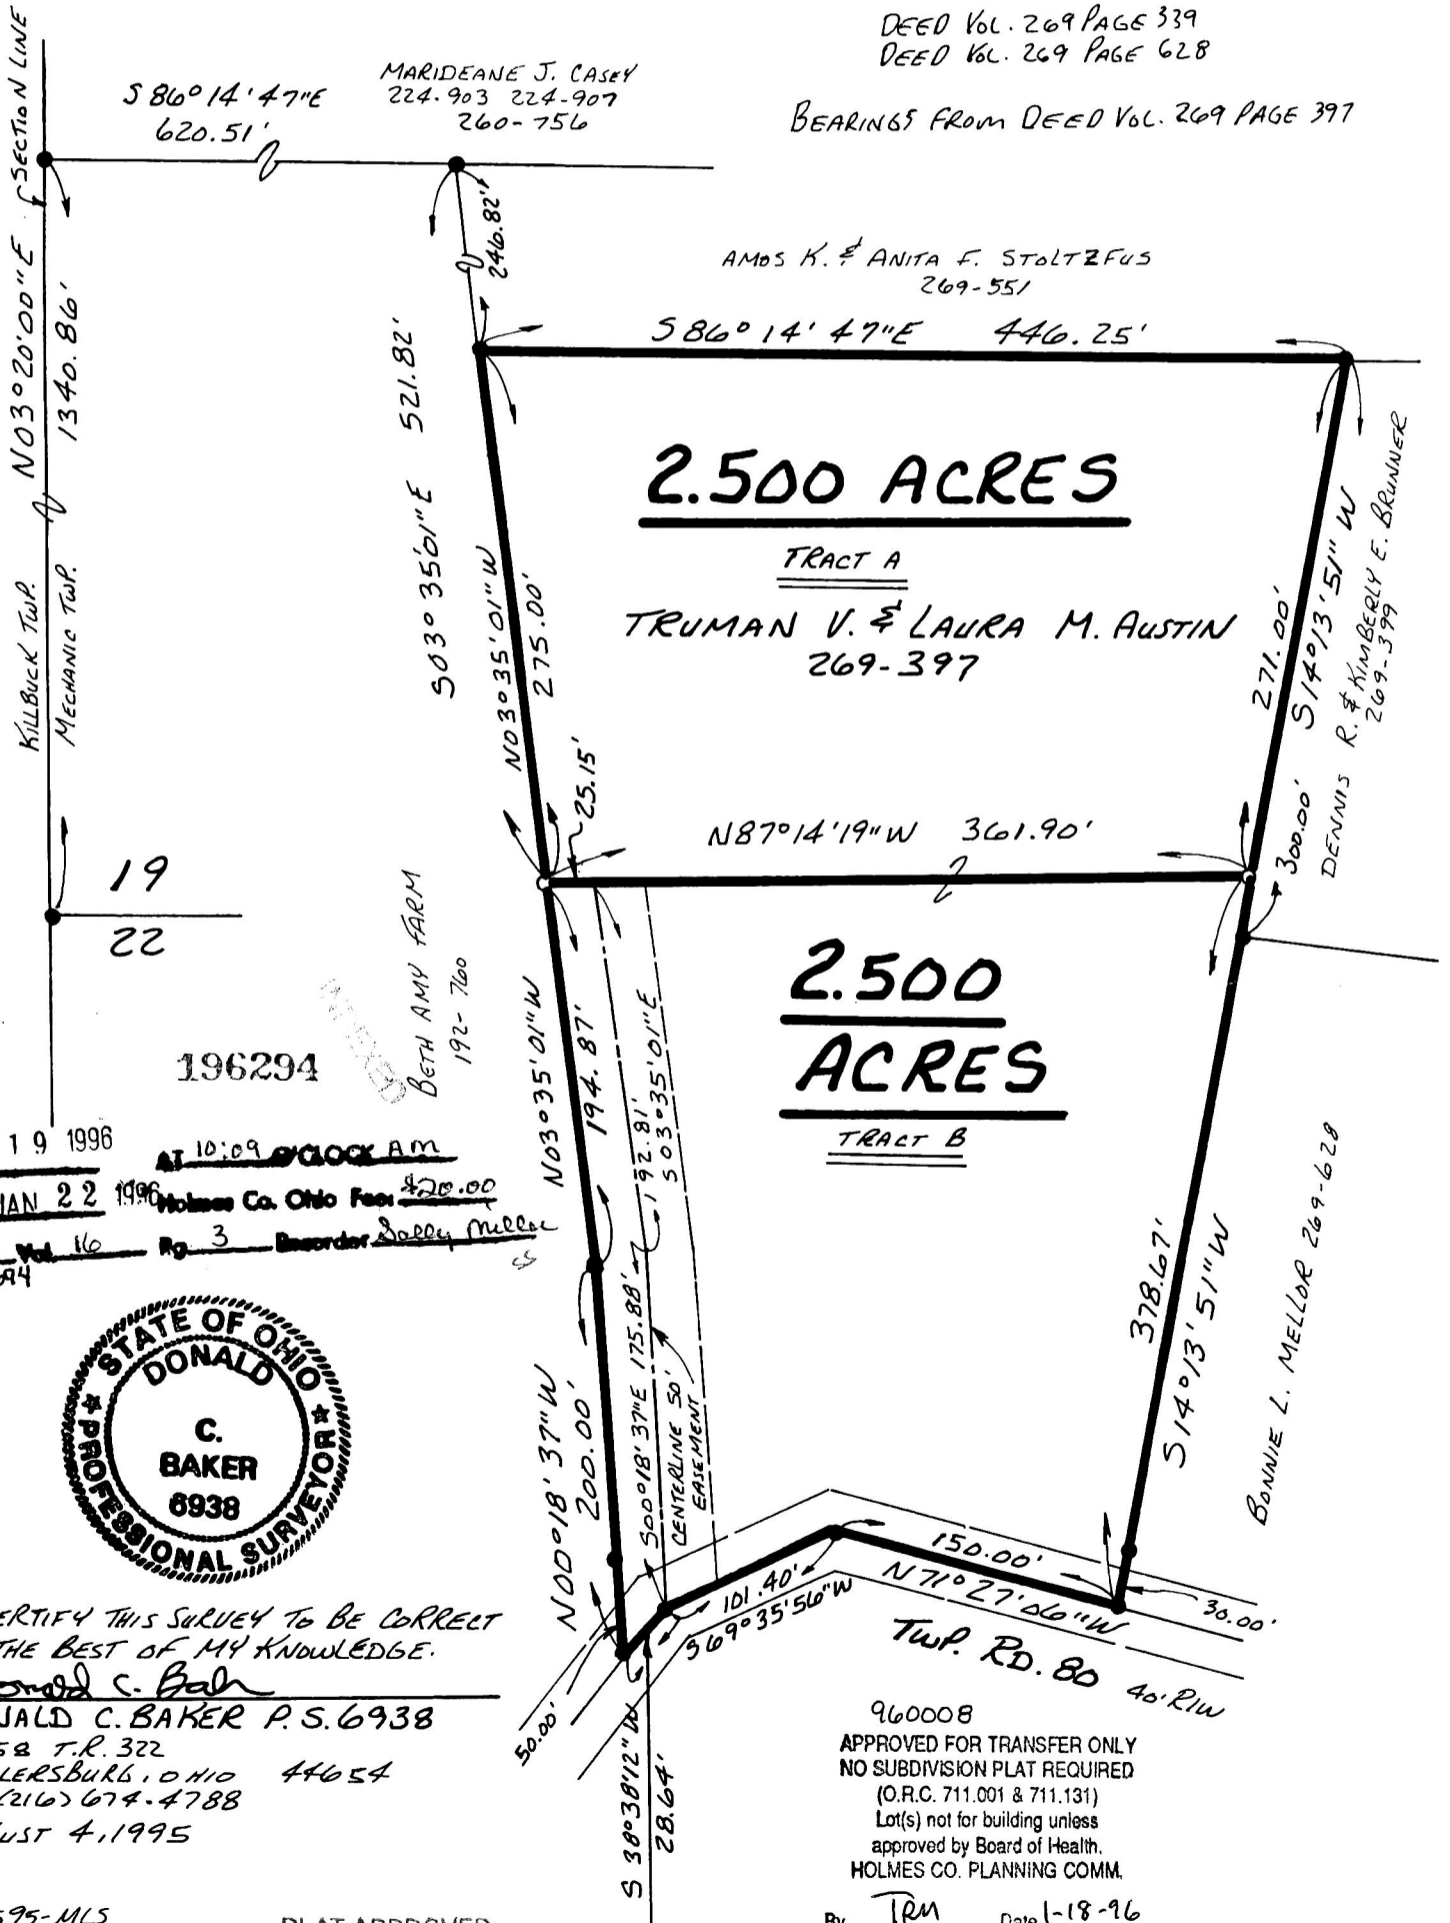

2.500 ACRES

TRACT A

TRUMAN V. & LAURA M. AUSTIN
 269-397

2.500 ACRES

TRACT B

196294

JAN 19 1996

AT 10:09 O'CLOCK AM

JAN 22 1996
 Holmes Co. Ohio Fees \$20.00
 Plat Vol 16 Pg 3 Recorder Sally Miller
 BY 201 Ag 694



I CERTIFY THIS SURVEY TO BE CORRECT TO THE BEST OF MY KNOWLEDGE.

Donald C. Baker
 DONALD C. BAKER P.S. 6938
 5958 T.R. 322
 MILLERSBURG, OHIO 44654
 Ph. (216) 674-4788
 August 4, 1995

960008
 APPROVED FOR TRANSFER ONLY
 NO SUBDIVISION PLAT REQUIRED
 (O.R.C. 711.001 & 711.131)
 Lot(s) not for building unless approved by Board of Health.
 HOLMES CO. PLANNING COMM.

By TRM Date 1-18-96

41595-MLS

PLAT APPROVED

1/18/96