


VOL 16 PAGE 10
WALNUT CREEK TOWNSHIP
1ST. QTR. LOT 12
T-9N; R-5W
HOLMES COUNTY, OHIO

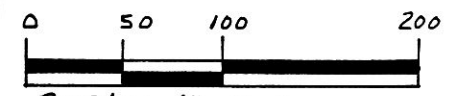

SCALE: 1"=100'

- IRON PIN FOUND
- △ R.R. SPIKE SET
- 5/8" RE BAR WITH I.D. CAP SET
- I.D. CAP MARKED "BAKER 6938"

REFERENCES:

DEED Vol. 187 PAGE 632
" " 226 " 364
" " 173 " 208
" " 230 " 219
" " 202 " 445
PLAT Vol. 6 PAGE 16
" " 8 " 264
" " 8 " 231




I CERTIFY THIS SURVEY TO BE CORRECT TO THE BEST OF MY KNOWLEDGE.

Donald C. Baker
DONALD C. BAKER P.S. 6938
5958 T.R. 322
MILLERSBURG, OHIO 44654
PH. (216) 674-4788

JANUARY 9, 1996

69195-MLS

BEARINGS FROM PLAT VOL. 6 PAGE 16

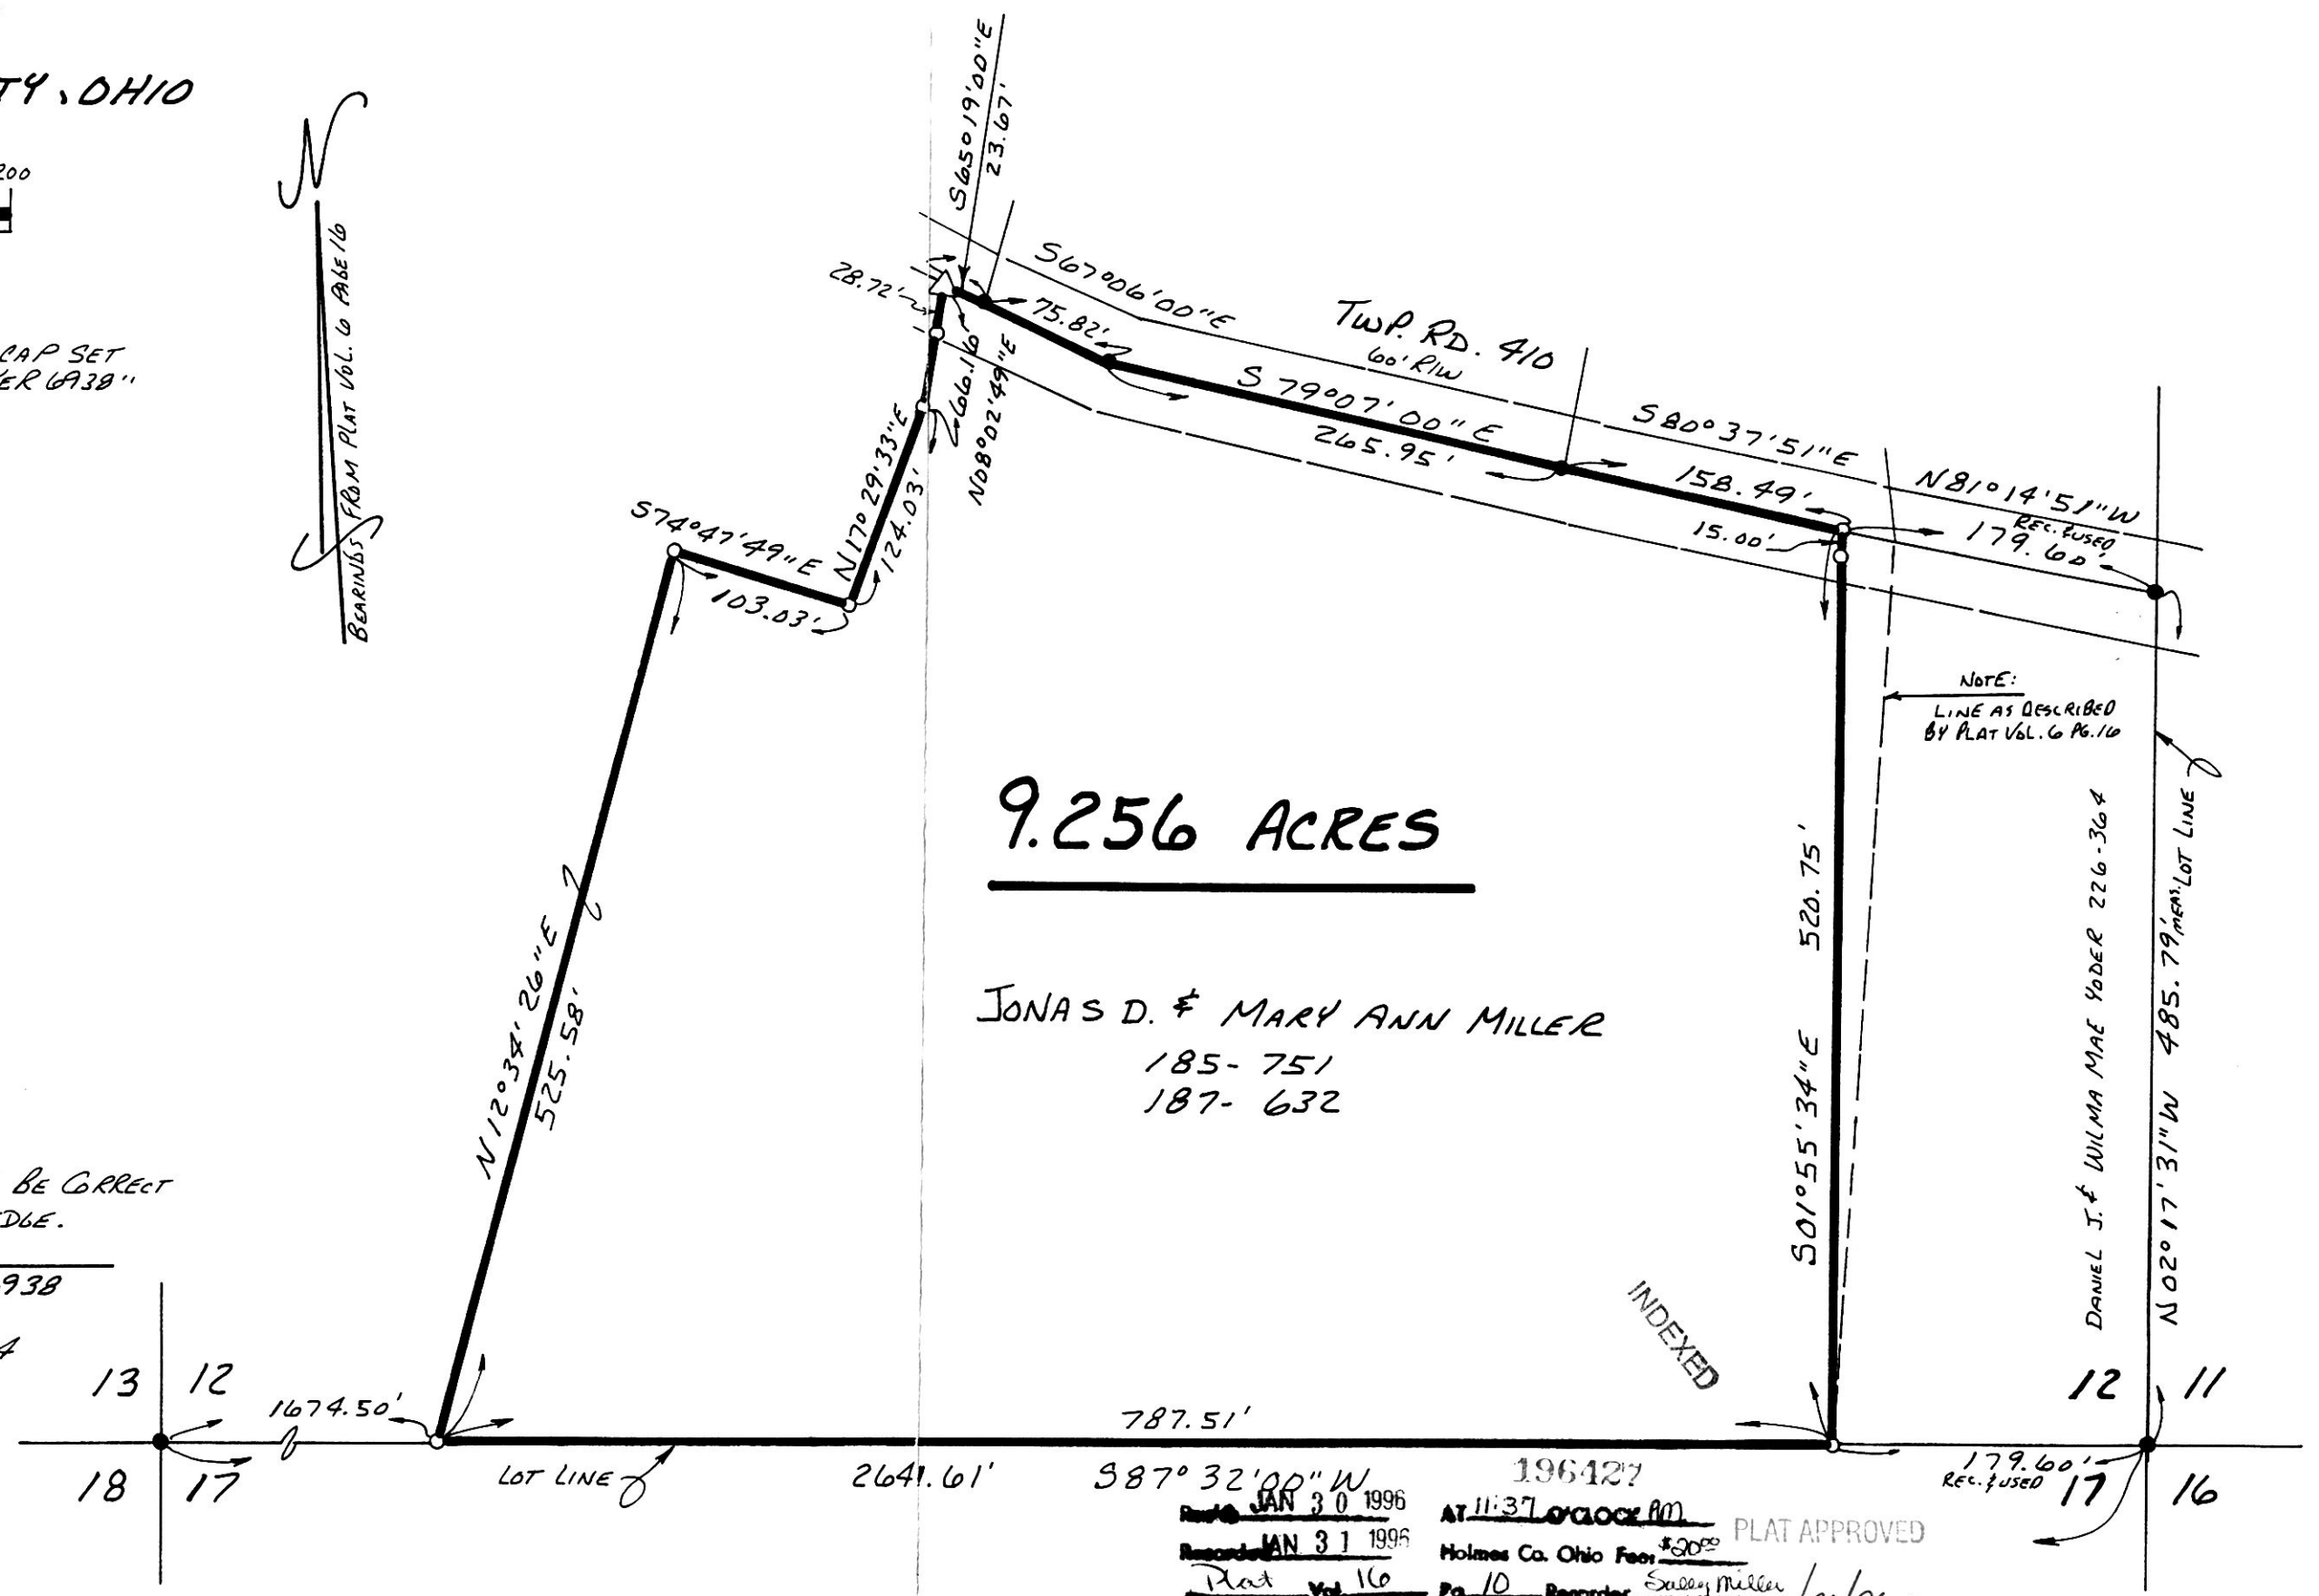

9.256 ACRES

JONAS D. & MARY ANN MILLER
185-751
187-632

INDEXED

NOTE:
LINE AS DESCRIBED
BY PLAT VOL. 6 PG. 16

DANIEL J. & WILMA MAE YODER 226-364

N 02° 17' 31" W 485.79' MEN'S LOT LINE

196427
 Recd JAN 30 1996 AT 11:37 O'CLOCK AM
 Recorded JAN 31 1996 Holmes Co. Ohio Fees \$30.00
 Plat Vol 16 Pg 10 Recorder Susan Miller 1/30/96 B
 DV 271 pg 793

179.60' REC. REUSED 17 16