


MECHANIC TOWNSHIP
S.W. QTR. SECTION 10
T-8 N; R-6 W
HOLMES COUNTY, OHIO

196988

pd 20.00

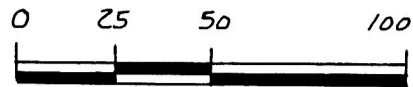

SCALE: 1" = 50'

- STONE FOUND
- △ R.R. SPIKE SET
- ⊙ P.K. NAIL SET
- 5/8" RE BAR WITH I.D. CAP SET
- I.D. CAP MARKED "BAKER 6938"



REFERENCES:

- DEED VOL. 147 PAGE 304
- " " 222 " 417
- " " 183 " 454
- " " 226 " 17

PLAT VOL. 4 PAGE 46

960029 960030
APPROVED FOR TRANSFER ONLY
NO SUBDIVISION PLAT REQUIRED
(O.R.C. 711.001 & 711.131)
Lot(s) not for building unless
approved by Board of Health.
HOLMES CO. PLANNING COMM.

By JRM Date 2-23-96

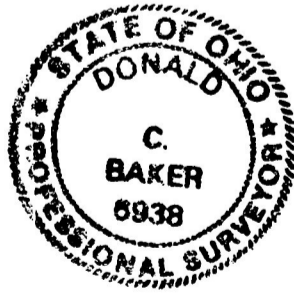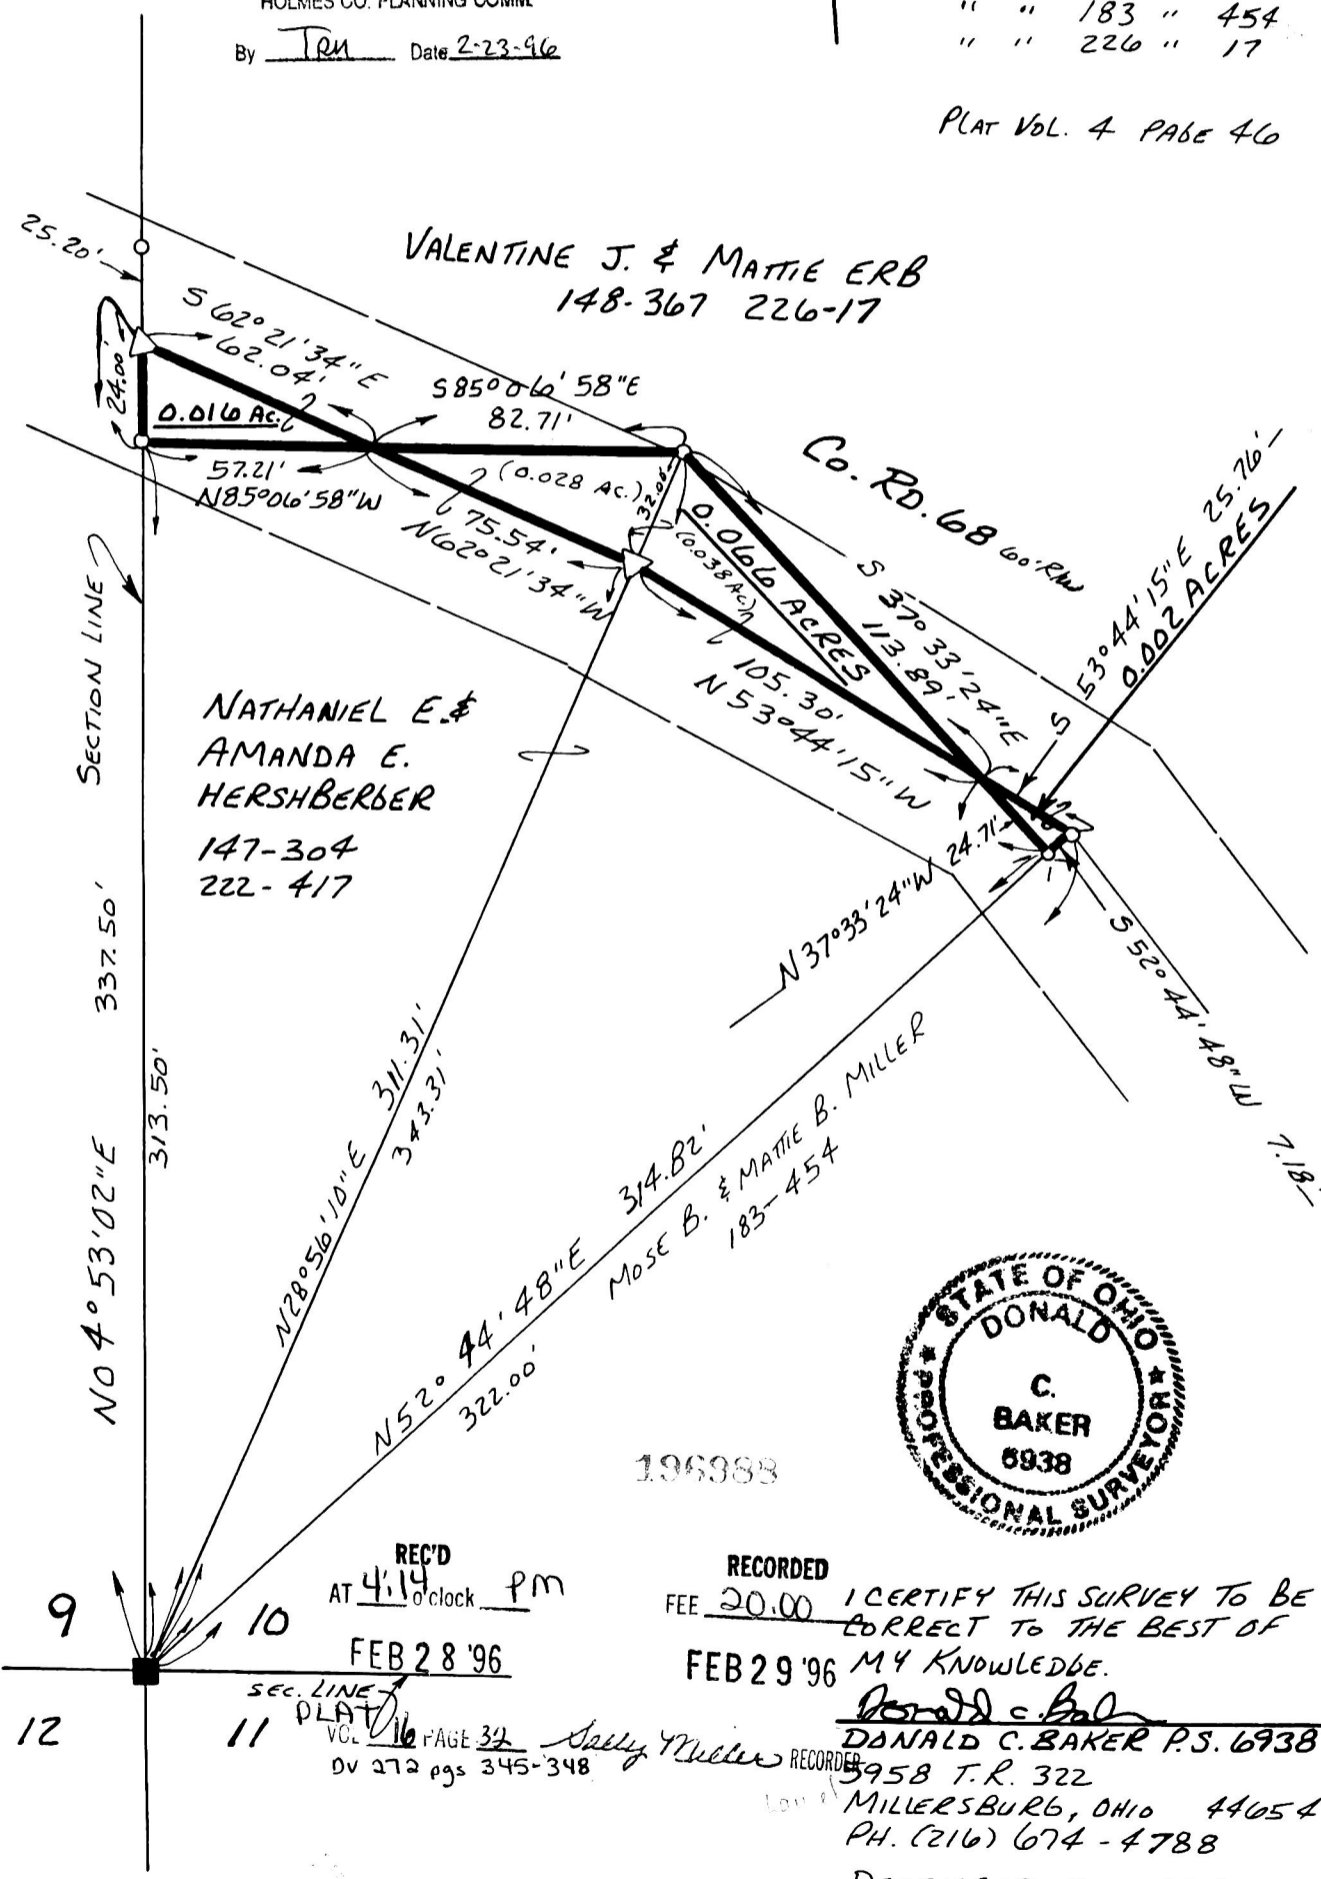

196988

REC'D
AT 4:14 o'clock PM
FEB 28 '96

RECORDED
FEE 20.00
FEB 29 '96

I CERTIFY THIS SURVEY TO BE
CORRECT TO THE BEST OF
MY KNOWLEDGE.

Donald C. Baker
DONALD C. BAKER P.S. 6938
5958 T.R. 322
MILLERSBURG, OHIO 44654
PH. (216) 674-4788

DECEMBER 20, 1995

PLAT APPROVED

2/26/96

67495-MLS
(1) A-B