


SURVEY PLAT of a 16.730 ACRE PARCEL

PART OF LOT 33- 2nd QUARTER
T-9-N, R-7-W
Hardy Township
HOLMES COUNTY, OHIO

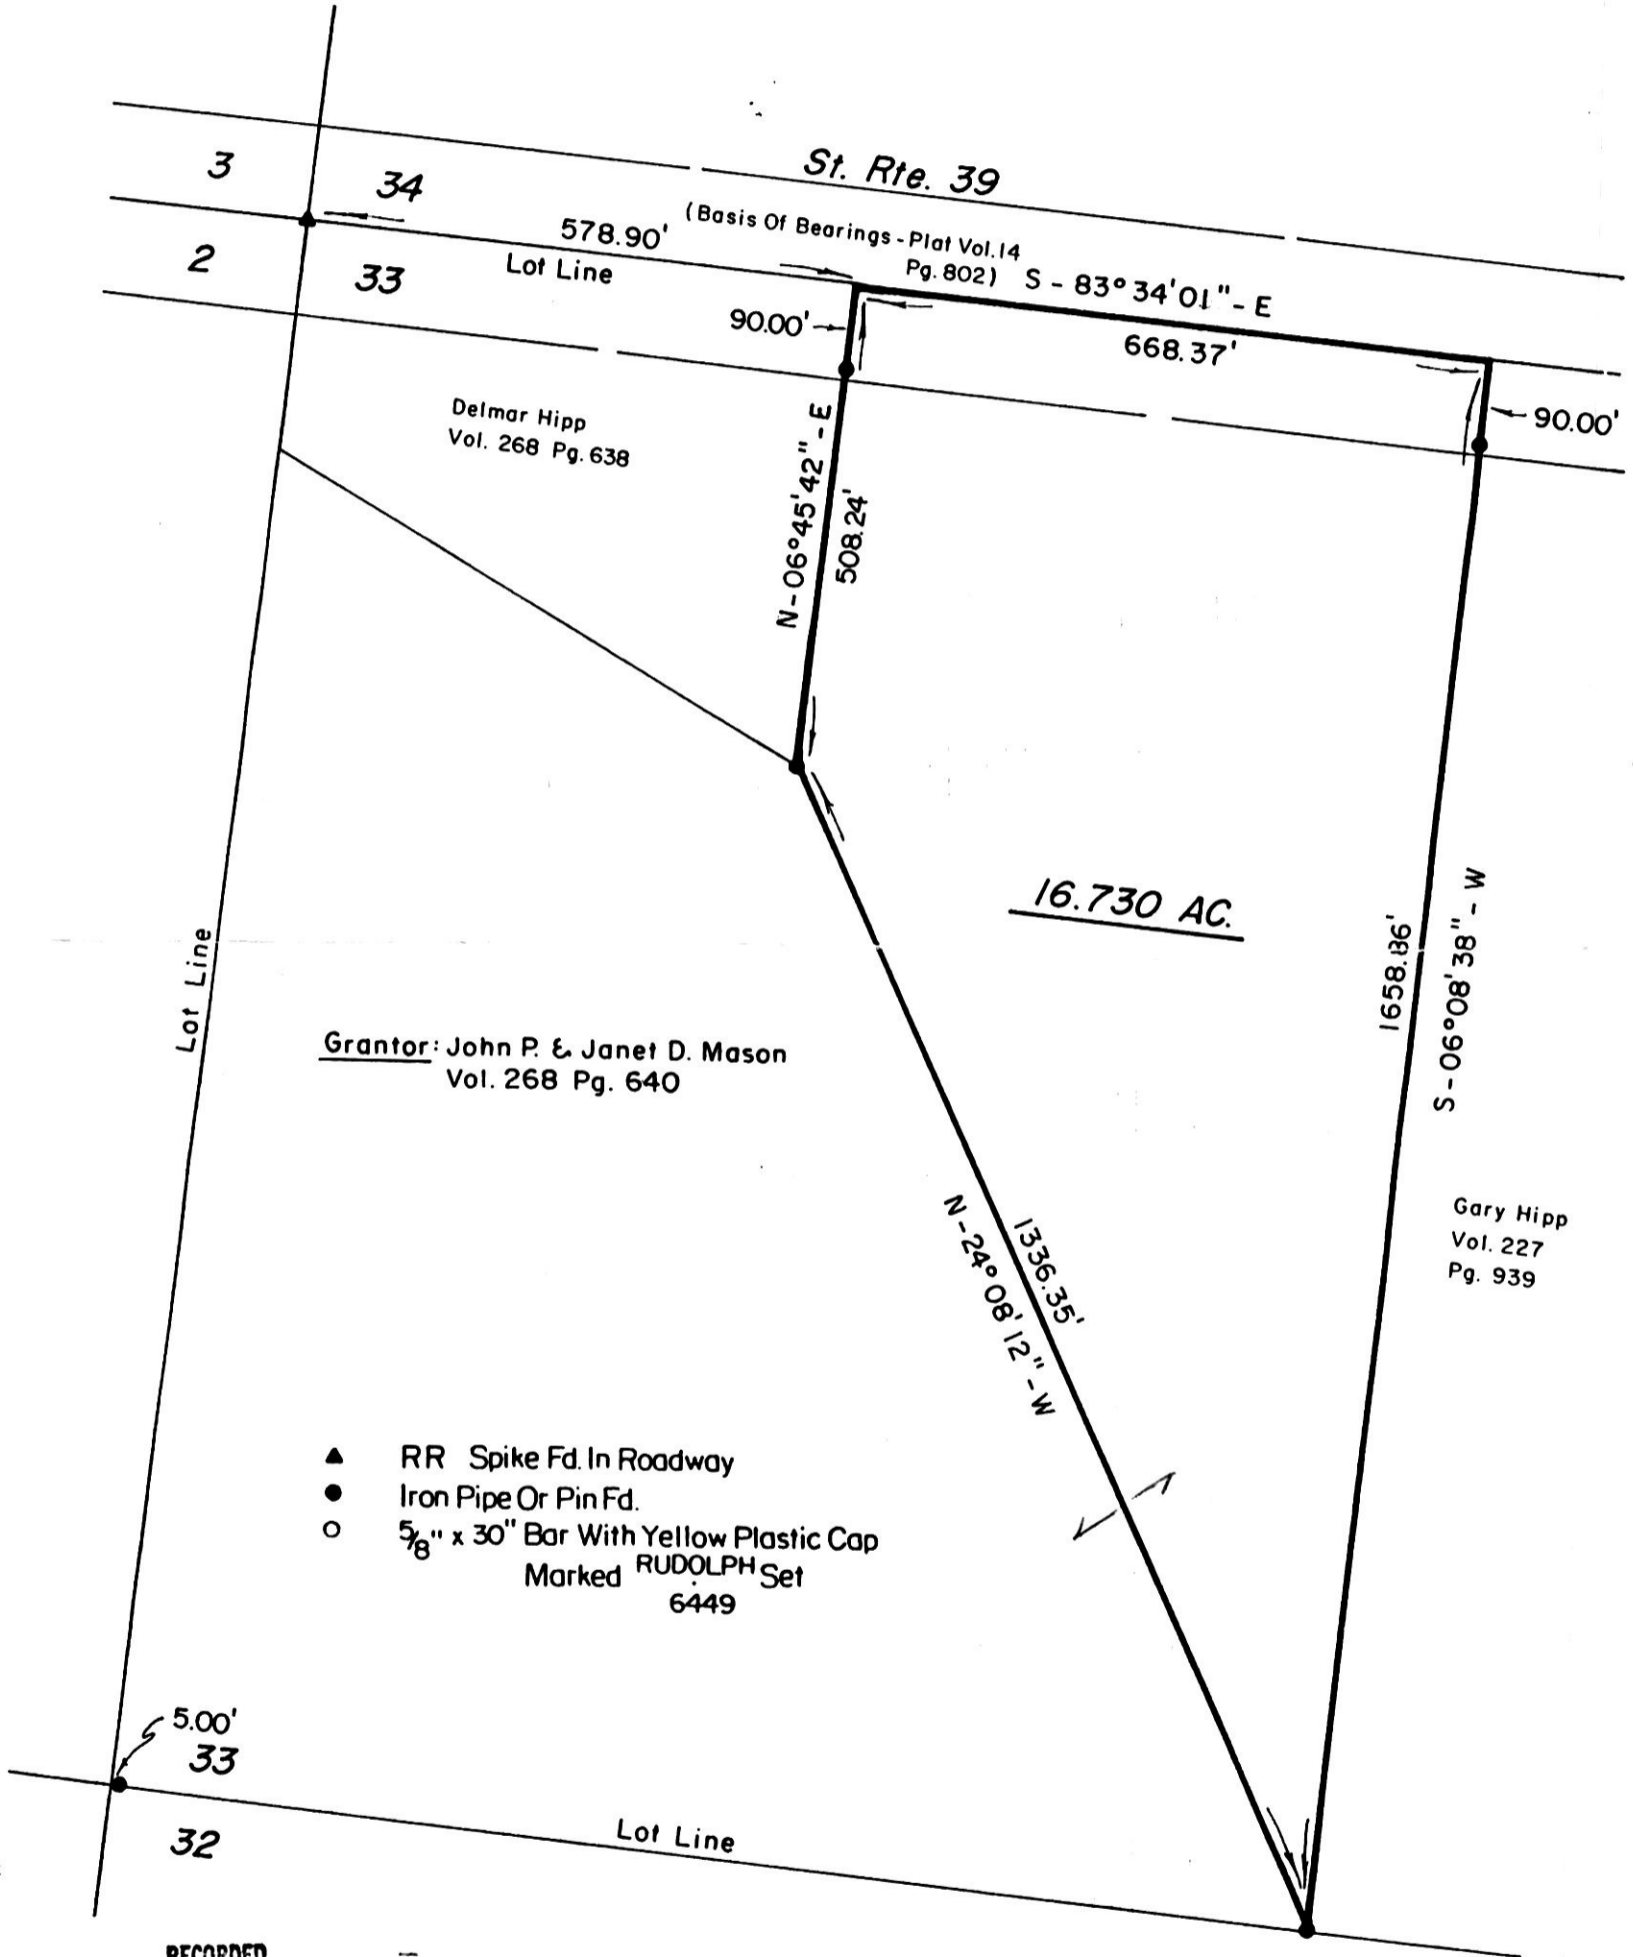

Grantor: John P. & Janet D. Mason
Vol. 268 Pg. 640

Delmar Hipp
Vol. 268 Pg. 638

Gary Hipp
Vol. 227
Pg. 939

- ▲ RR Spike Fd. In Roadway
- Iron Pipe Or Pin Fd.
- 5/8" x 30" Bar With Yellow Plastic Cap
Marked RUDOLPH Set
6449

197034

REC'D
AT 3:25 PM


RECORDED
FEE 20.00

INDEXED

FEB 29 '96

MAR - 1 '96

PLAT
VOL 16 PAGE 35
OV 272 pg 447
Sally Miller RECORDER

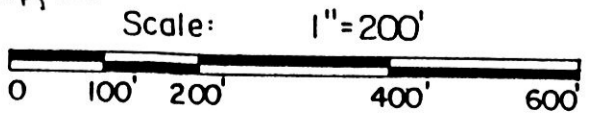

I Certify This Survey And Plat To Be
Correct To The Best Of My Knowledge.

9/19/95 *Ronald G. Rudolph*

Date
Ronald G. Rudolph PS. No. 6449
R.G. RUDOLPH SURVEYING, INC.
384 W. Liberty St.
Wooster, Ohio 44691
(216) 262-0798
Job No. 8856

PLAT APPROVED

2/26/96