

- STONE FOUND
- ▲ R.R. SPIKE FOUND
- IRON PIN FOUND
- △ R.R. SPIKE SET
- 5/8" RE BAR WITH I.D. CAP SET
- I.D. CAP MARKED "BAKER 6938"




HARDY TOWNSHIP
 2ND. QTR. LOTS 6, 11 & 22
 T-9N; R-7W
 HOLMES COUNTY, OHIO

9600000063
 Filed for Record in
 HOLMES COUNTY, OH
 SALLY MILLER
 On 03-14-1996 At 01:33 pm.
 PLSM 20.00
 Vol. 16 Page 43
 DV 272 pg 589

REFERENCES:
 DEED Vol. 249 PAGE 926
 " " 180 " 339
 " " 245 " 969
 SURVEY RECORD 2 PAGE 134
 " " 5 " 185

INDEXED

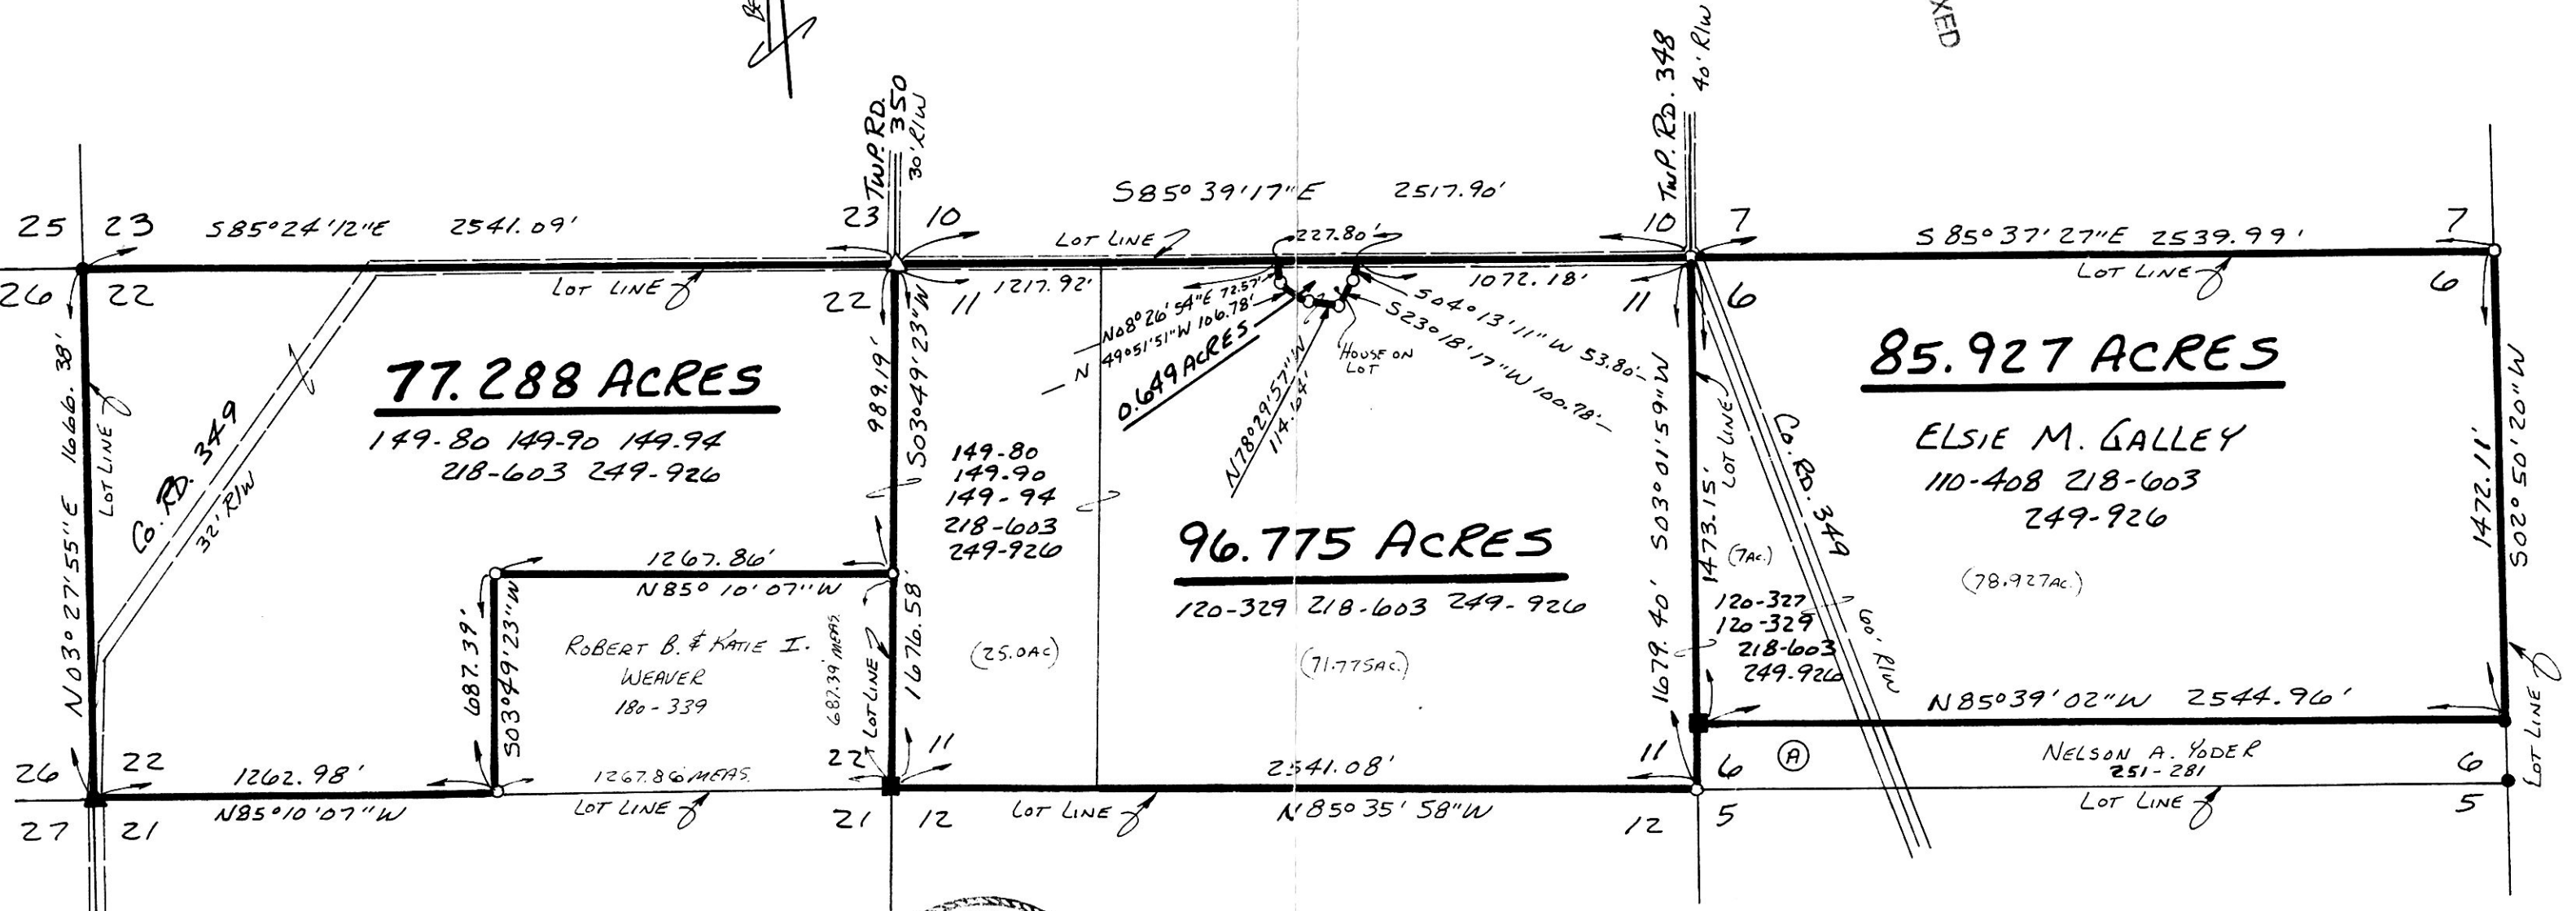

I CERTIFY THIS SURVEY TO BE CORRECT
 TO THE BEST OF MY KNOWLEDGE.
Donald C. Baker
 DONALD C. BAKER P.S. 6938
 5958 T.R. 322
 MILLERSBURG, OHIO 44654
 PH. (216) 674-4788
 FEBRUARY 8, 1995



9600000063
 LAUREL HINES ATTY
 MILLERSBURG,

(A) JOHN CHARLES HIPP & ROBERT HENRY 251-360

960043
 APPROVED FOR TRANSFER ONLY
 NO SUBDIVISION PLAT REQUIRED
 (O.R.C. 711.001 & 711.131)
 Lot(s) not for building unless
 approved by Board of Health.
 HOLMES CO. PLANNING COMM.

By TRM Date 3-13-96

1396-MLS
 PLAT APPROVED
 3/14/96