

9600000322
Filed for Record in
HOLMES COUNTY, OH
SALLY MILLER
On 03-28-1996 At 03:45 pm.
PLSM 20.00
Vol. 16 Page 58

REFERENCES:

- DEED VOL. 226 PAGE 675
- DEED VOL. 178 PAGE 409
- DEED VOL. 189 PAGE 137
- DEED VOL. 189 PAGE 517
- DEED VOL. 229 PAGE 402
- DEED VOL. 263 PAGE 320

BEARINGS FROM PLAT VOL. 11 PAGE 30.

- IRON PIN FOUND
- 5/8" REBAR WITH I.D. CAP SET
- I.D. CAP MARKED "BAKER 6938"


960052

APPROVED FOR TRANSFER ONLY
NO SUBDIVISION PLAT REQUIRED
(O.R.C. 711.001 & 711.131)
Lot(s) not for building unless
approved by Board of Health,
HOLMES CO. PLANNING COMM.


By TEM Date 3-26-96



PRAIRIE TOWNSHIP
3RD. QTR., LOT 1
T-10N; R-7 W
HOLMES COUNTY, OHIO

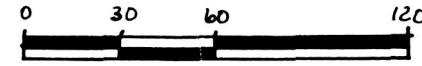

SCALE: 1" = 60'

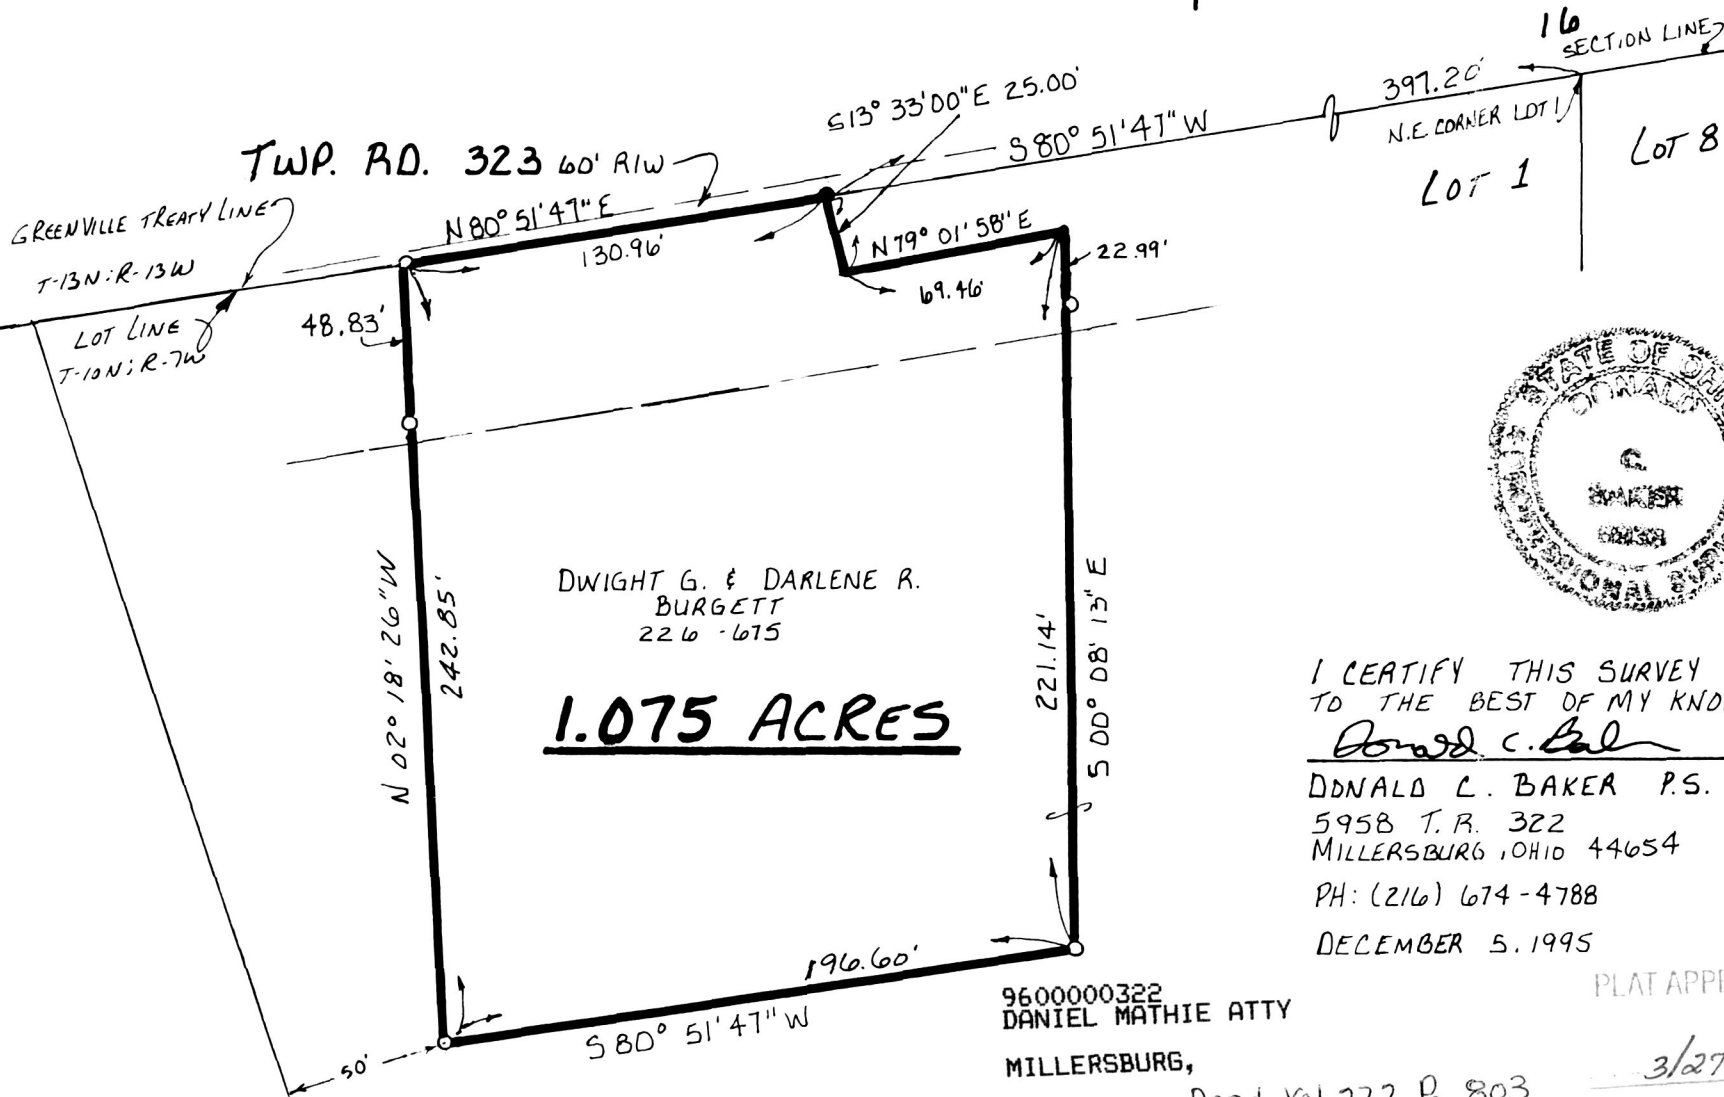

I CERTIFY THIS SURVEY TO BE CORRECT TO THE BEST OF MY KNOWLEDGE.

Donald C. Baker

DONALD C. BAKER P.S. 6938
5958 T. R. 322
MILLERSBURG, OHIO 44654
PH: (216) 674-4788

DECEMBER 5, 1995 63195 FJM

PLAT APPROVED

3/27/96 B

9600000322
DANIEL MATHIE ATTY
MILLERSBURG,

Deed Vol 272 Pg. 803