


0 50 100 200

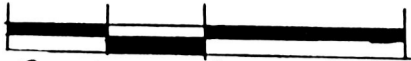

SCALE: 1" = 100'

- ▲ R.R. SPIKE FOUND
- IRON PIN FOUND
- HIGHWAY MONUMENT FOUND
- △ R.R. SPIKE SET
- 5/8" RE BAR WITH I.D. CAP SET
- I.D. CAP MARKED "BAKER 6938"

REFERENCES:

DEED Vol. 269 Page 708  
 " " 255 " 497  
 " " 197 " 463  
 " " 190 " 400

PLAT Vol. 10 PAGE 81  
 " " 3 " 748  
 " " 1 " 323  
 " " 7 " 431


BEARING FROM DEED Vol. 255 PAGE 497

# VILLAGE OF GLENMONT

RICHLAND TOWNSHIP  
 S.E. QTR. SECTION 1  
 T-8 N; R-9 W  
 HOLMES COUNTY, OHIO

9600000463  
 Filed for Record in  
 HOLMES COUNTY, OH  
 SALLY MILLER  
 On 04-04-1996 At 03:26 pm.  
 PLSM 20.00  
 Vol. 16 Page 66  
 DV 272 pg 913

INDEXED

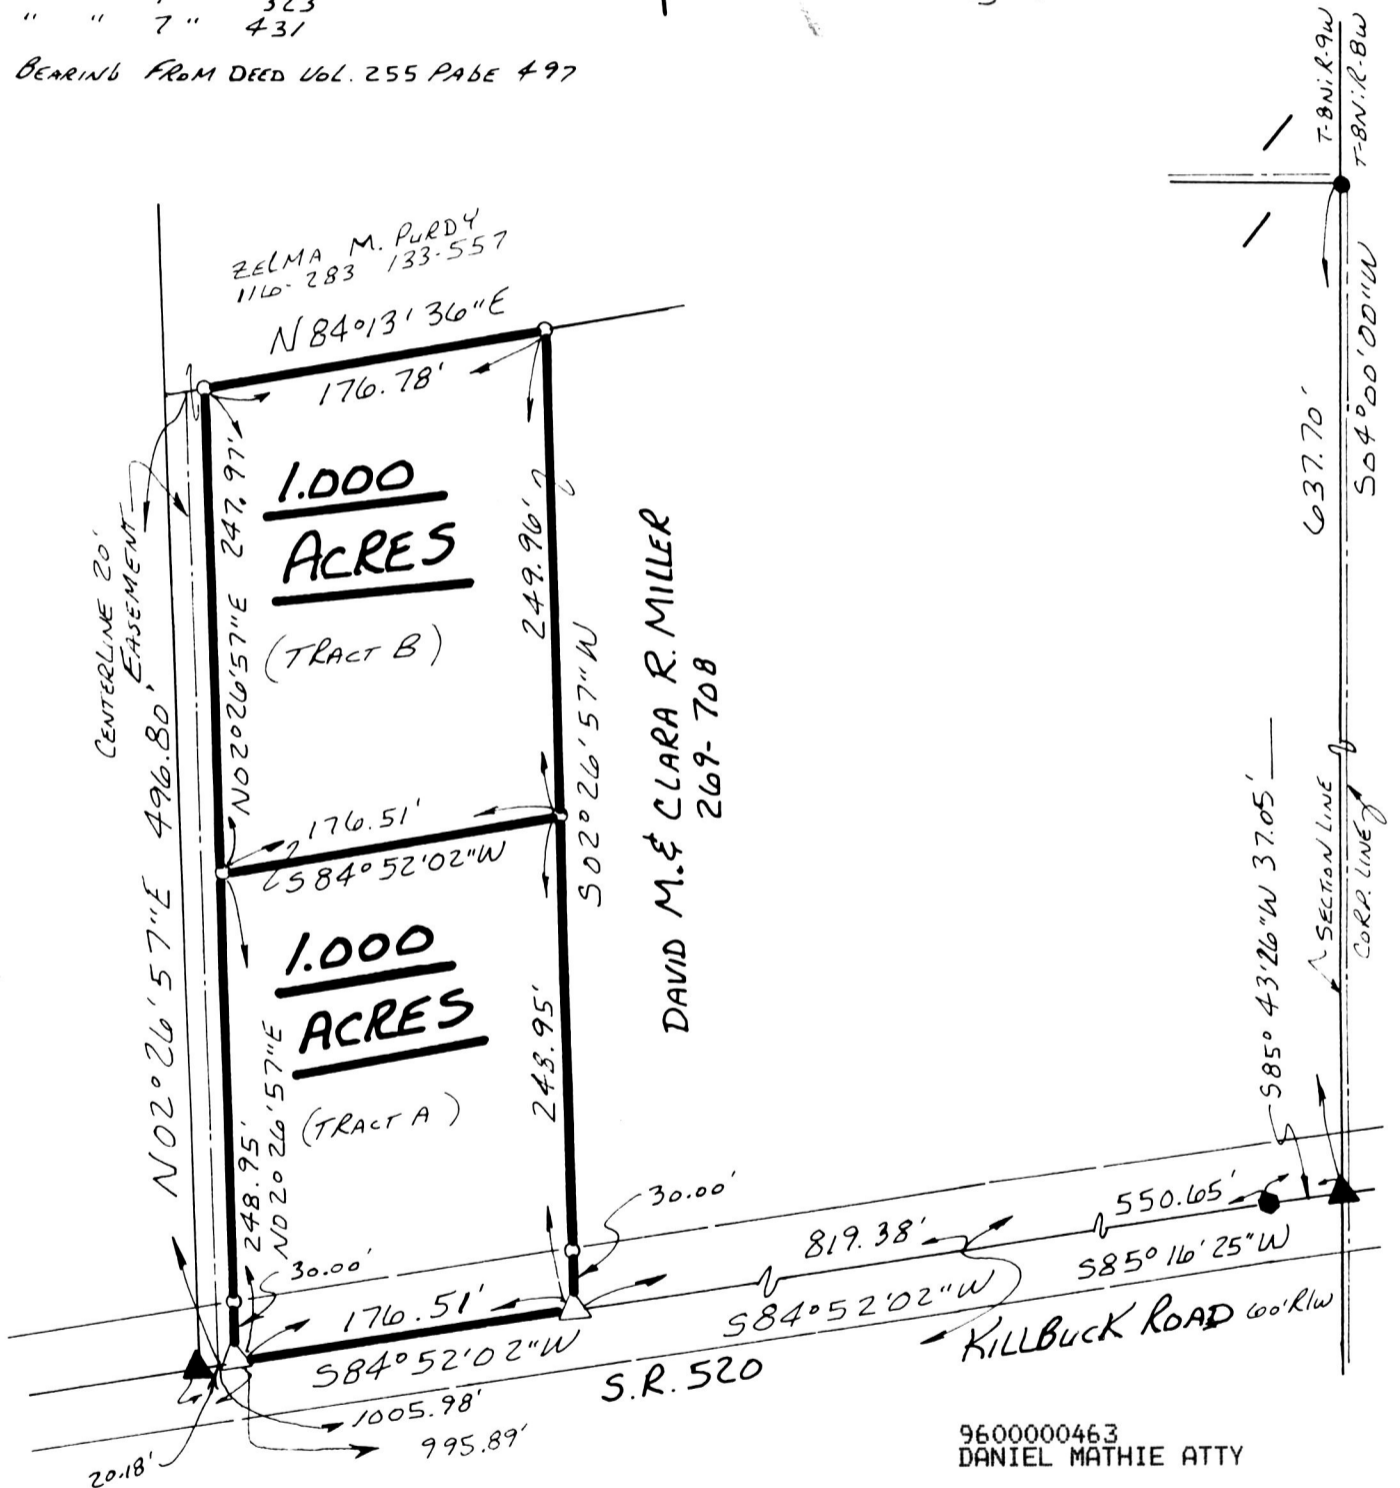

9600000463  
 DANIEL MATHIE ATTY  
 MILLERSBURG,



I CERTIFY THIS SURVEY TO BE CORRECT TO THE BEST OF MY KNOWLEDGE.

*Donald C. Baker*  
 DONALD C. BAKER P.S. 6938  
 595 B T.R. 322  
 MILLERSBURG, OHIO 44654  
 PH. (216) 674-4788  
 FEBRUARY 28, 1996

7996 B.C.-MLS

PLAT APPROVED

4/4/96 B