

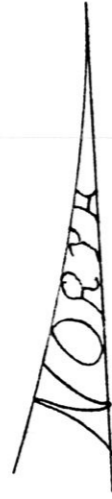


9600000545
 Filed for Record in
 HOLMES COUNTY, OH
 SALLY MILLER
 On 04-09-1996 At 04:10 pm.
 PLSM 20.00
 Vol. 16 Page 70


Wood Vol. 272 Page 944

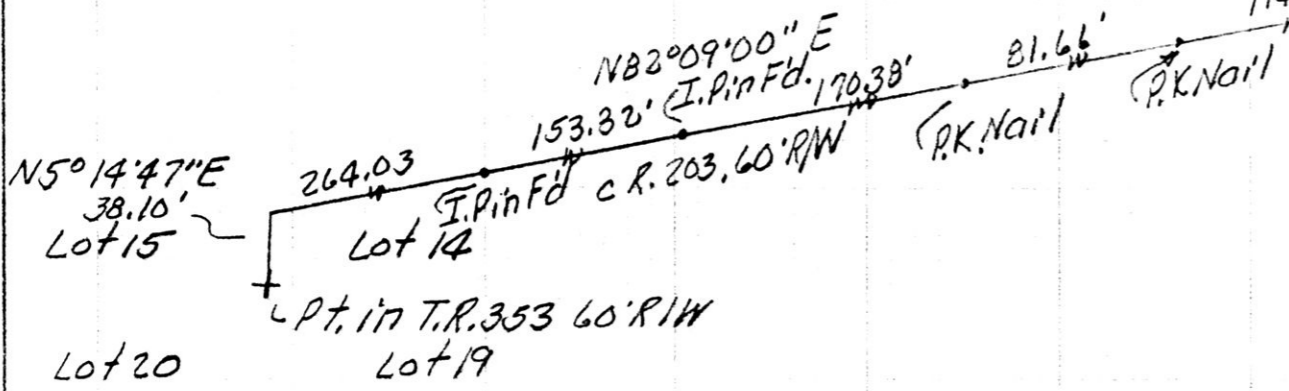

Ervin C. & Patricia
 Yoder
 Vol. 255 Pg. 687
 P.B. 12 Pg. 940

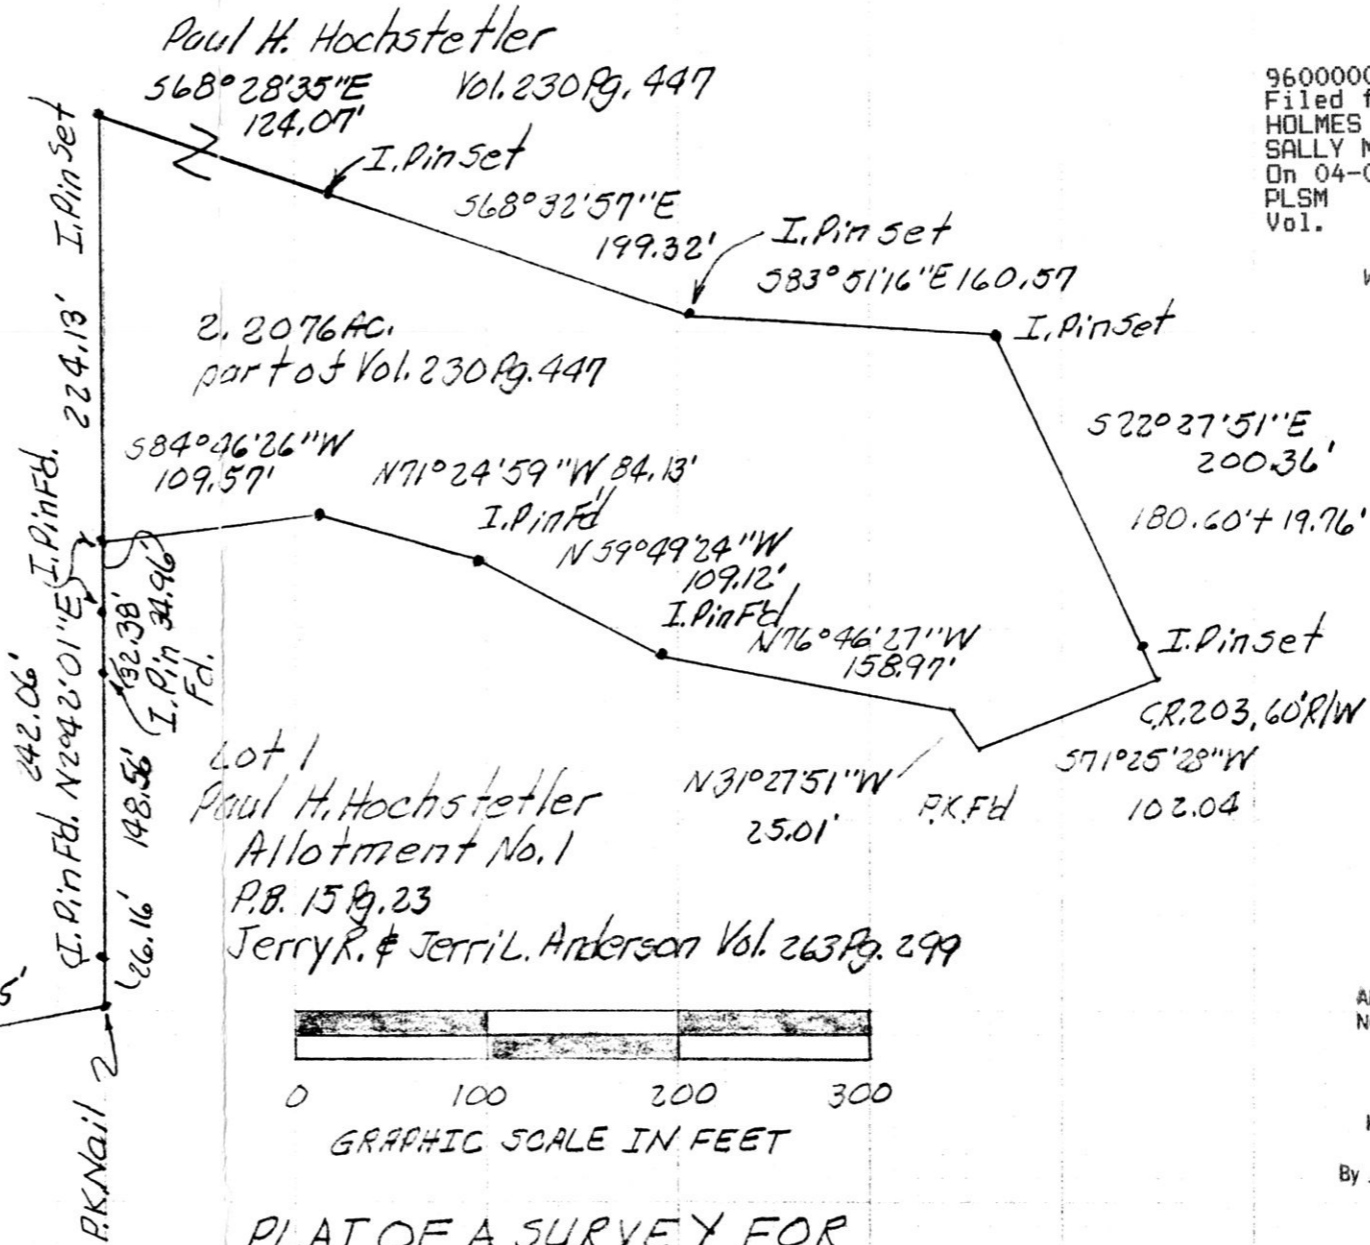

Lot 1
 Paul H. Hochstetler
 Allotment No. 1
 P.B. 15 Pg. 23
 Jerry R. & Jerri L. Anderson Vol. 263 Pg. 299

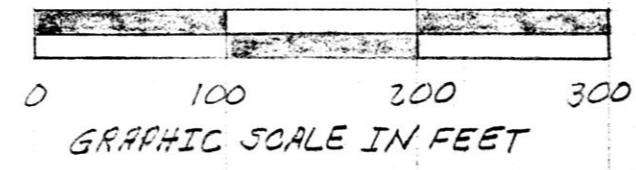

PLAT OF A SURVEY FOR
 Paul H. Hochstetler
 Grantor

Known as part of Lot 14, 1st Qtr.,
 T9 N, R6 W of Berlin Twp, Hol.
 Co., Ohio.

Robert L. Kasner P.S. 5193, P.E. 28820
 2/27/96

INDEXED

960059
 APPROVED FOR TRANSFER ONLY
 NO SUBDIVISION PLAT REQUIRED
 (O.R.C. 711.001 & 711.131)
 Lot(s) not for building unless
 approved by Board of Health.
 HOLMES CO. PLANNING COMM.
 By TRM Date 4-8-96



PLAT APPROVED

9600000545
 THOMAS LEE ATTY
 MILLERSBURG,

4/9/96 B