

SCALE: 1"=100'

- IRON PIN FOUND
- 5/8" RE BAR WITH I.D. CAP SET
- I.D. CAP MARKED "BAKER 6938"




KNOX TOWNSHIP
1ST. QTR. LOT 2
T-9N; R-9W
HOLMES COUNTY, OHIO

REFERENCES:

- DEED VOL. 222 PAGE 828
- " " 250 " 866
- SURVEY RECORD 5 PAGE 160
- " " 4 " 250

9600000664
 Filed for Record in
 HOLMES COUNTY, OH
 SALLY MILLER
 On 04-16-1996 At 03:22 pm.
 PLSM 20.00
 Vol. 16 Page 77
 DV 273 pg 16

INDEXED

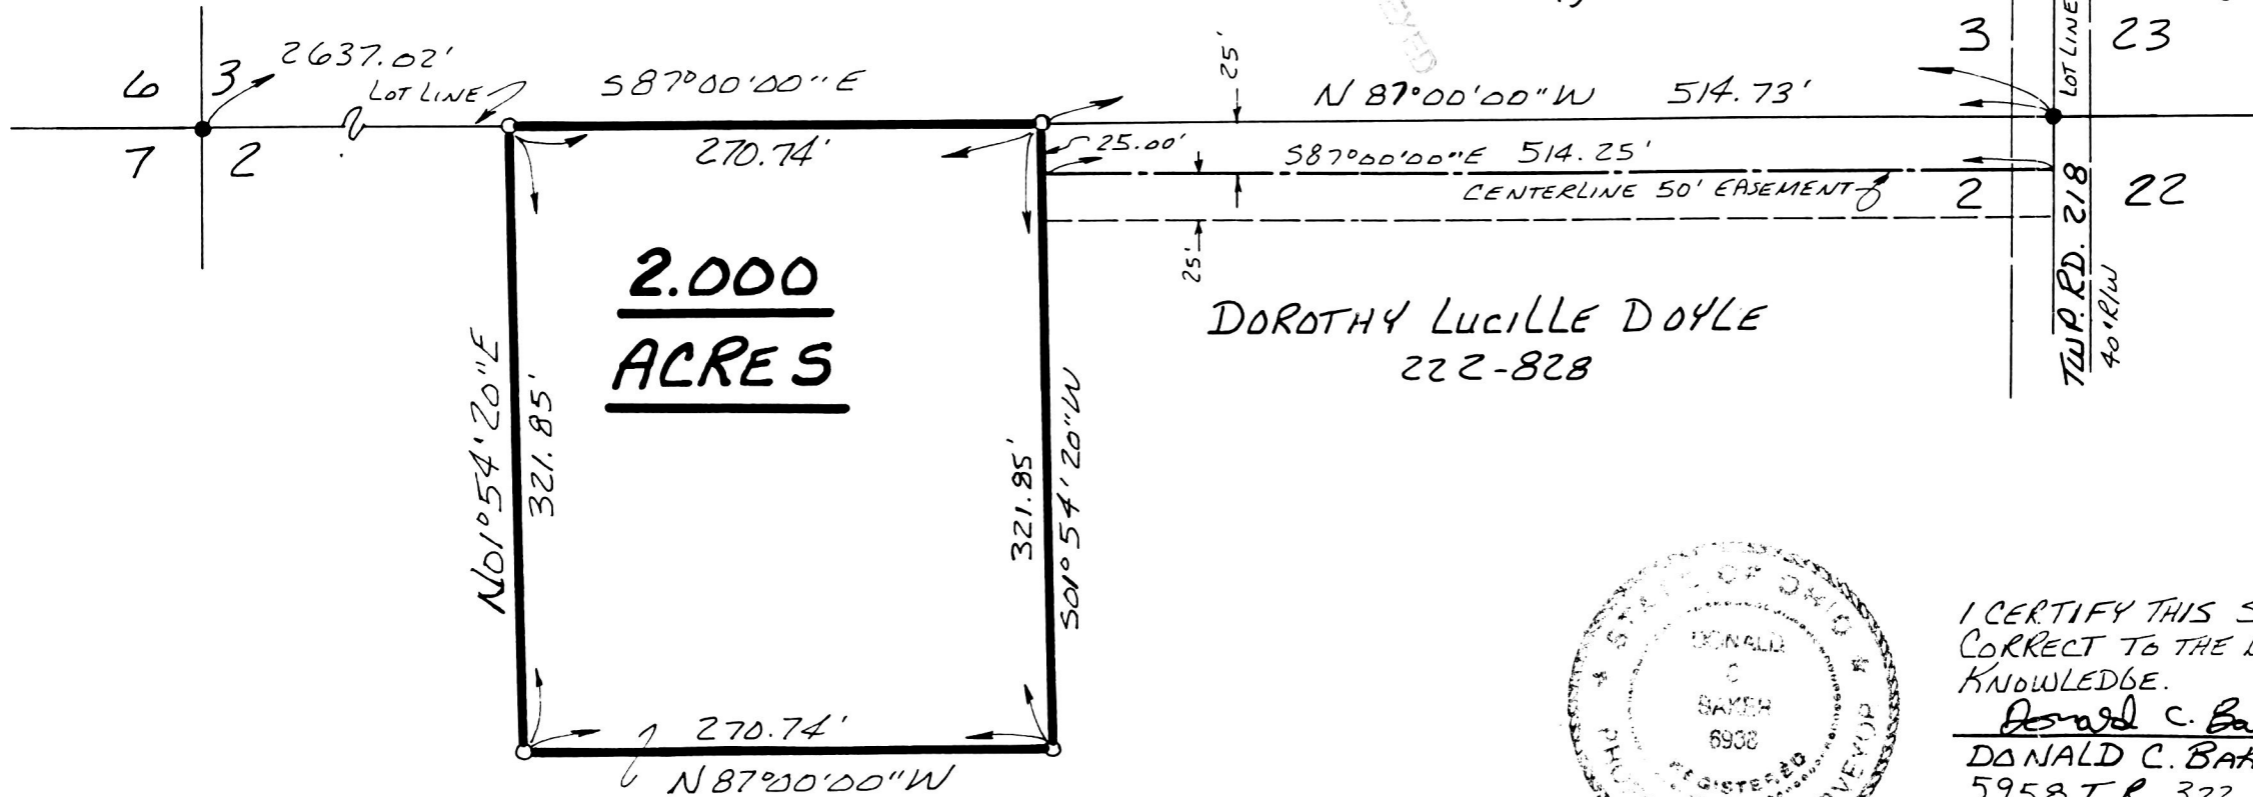

2.000
ACRES


DOROTHY LUCILLE DOYLE
222-828

960057
 APPROVED FOR TRANSFER ONLY
 NO SUBDIVISION PLAT REQUIRED
 (O.R.C. 711.001 & 711.131)
 Lot(s) not for building unless
 approved by Board of Health.
 HOLMES CO. PLANNING COMM

By TPM Date 4-5-96

13696-MLS

9600000664
 JOHN R WALTMAN ATTY
 MILLERSBURG,

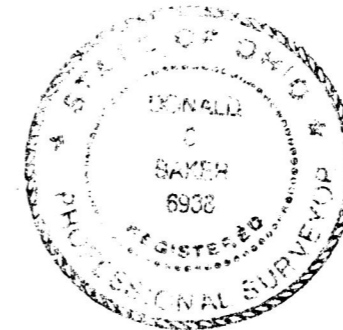

PLAT APPROVED

4/8/96

I CERTIFY THIS SURVEY TO BE CORRECT TO THE BEST OF MY KNOWLEDGE.

Donald C. Baker

DONALD C. BAKER P.S. 6938
 5958 T.R. 322
 MILLERSBURG, OHIO 44654
 PH. (330) 674-4788
 MARCH 15, 1996