
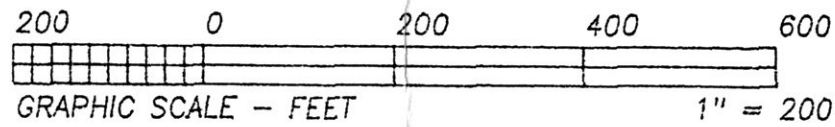
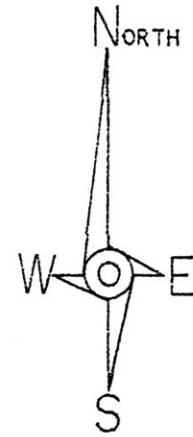


INDEXED

9600000901  
Filed for Record in  
HOLMES COUNTY, OH  
SALLY MILLER  
On 04-26-1996 At 03:54 pm  
PLSM 20.00  
Vol. 16 Page 83

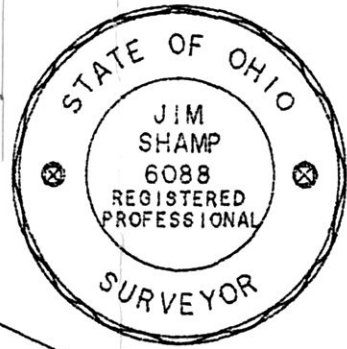


\* BEARINGS EST. FROM SUR.  
10/12 & ARE TO DENOTE  
ANGULAR MEAS. ONLY.

# HEARTLAND Surveying

Jim Shamp  
5210 Twp. Rd. 257 Millersburg, OH 44654  
PHONE: 330-674-4698

SURVEY			DATE
STANLEY GILBERT			MARCH 29, 1996
STATE	COUNTY	TOWNSHIP	RANGE
OHIO	HOLMES	KNOX	9 WEST
TOWNSHIP	1ST QUARTER		940519
9 NORTH	LOT 4		

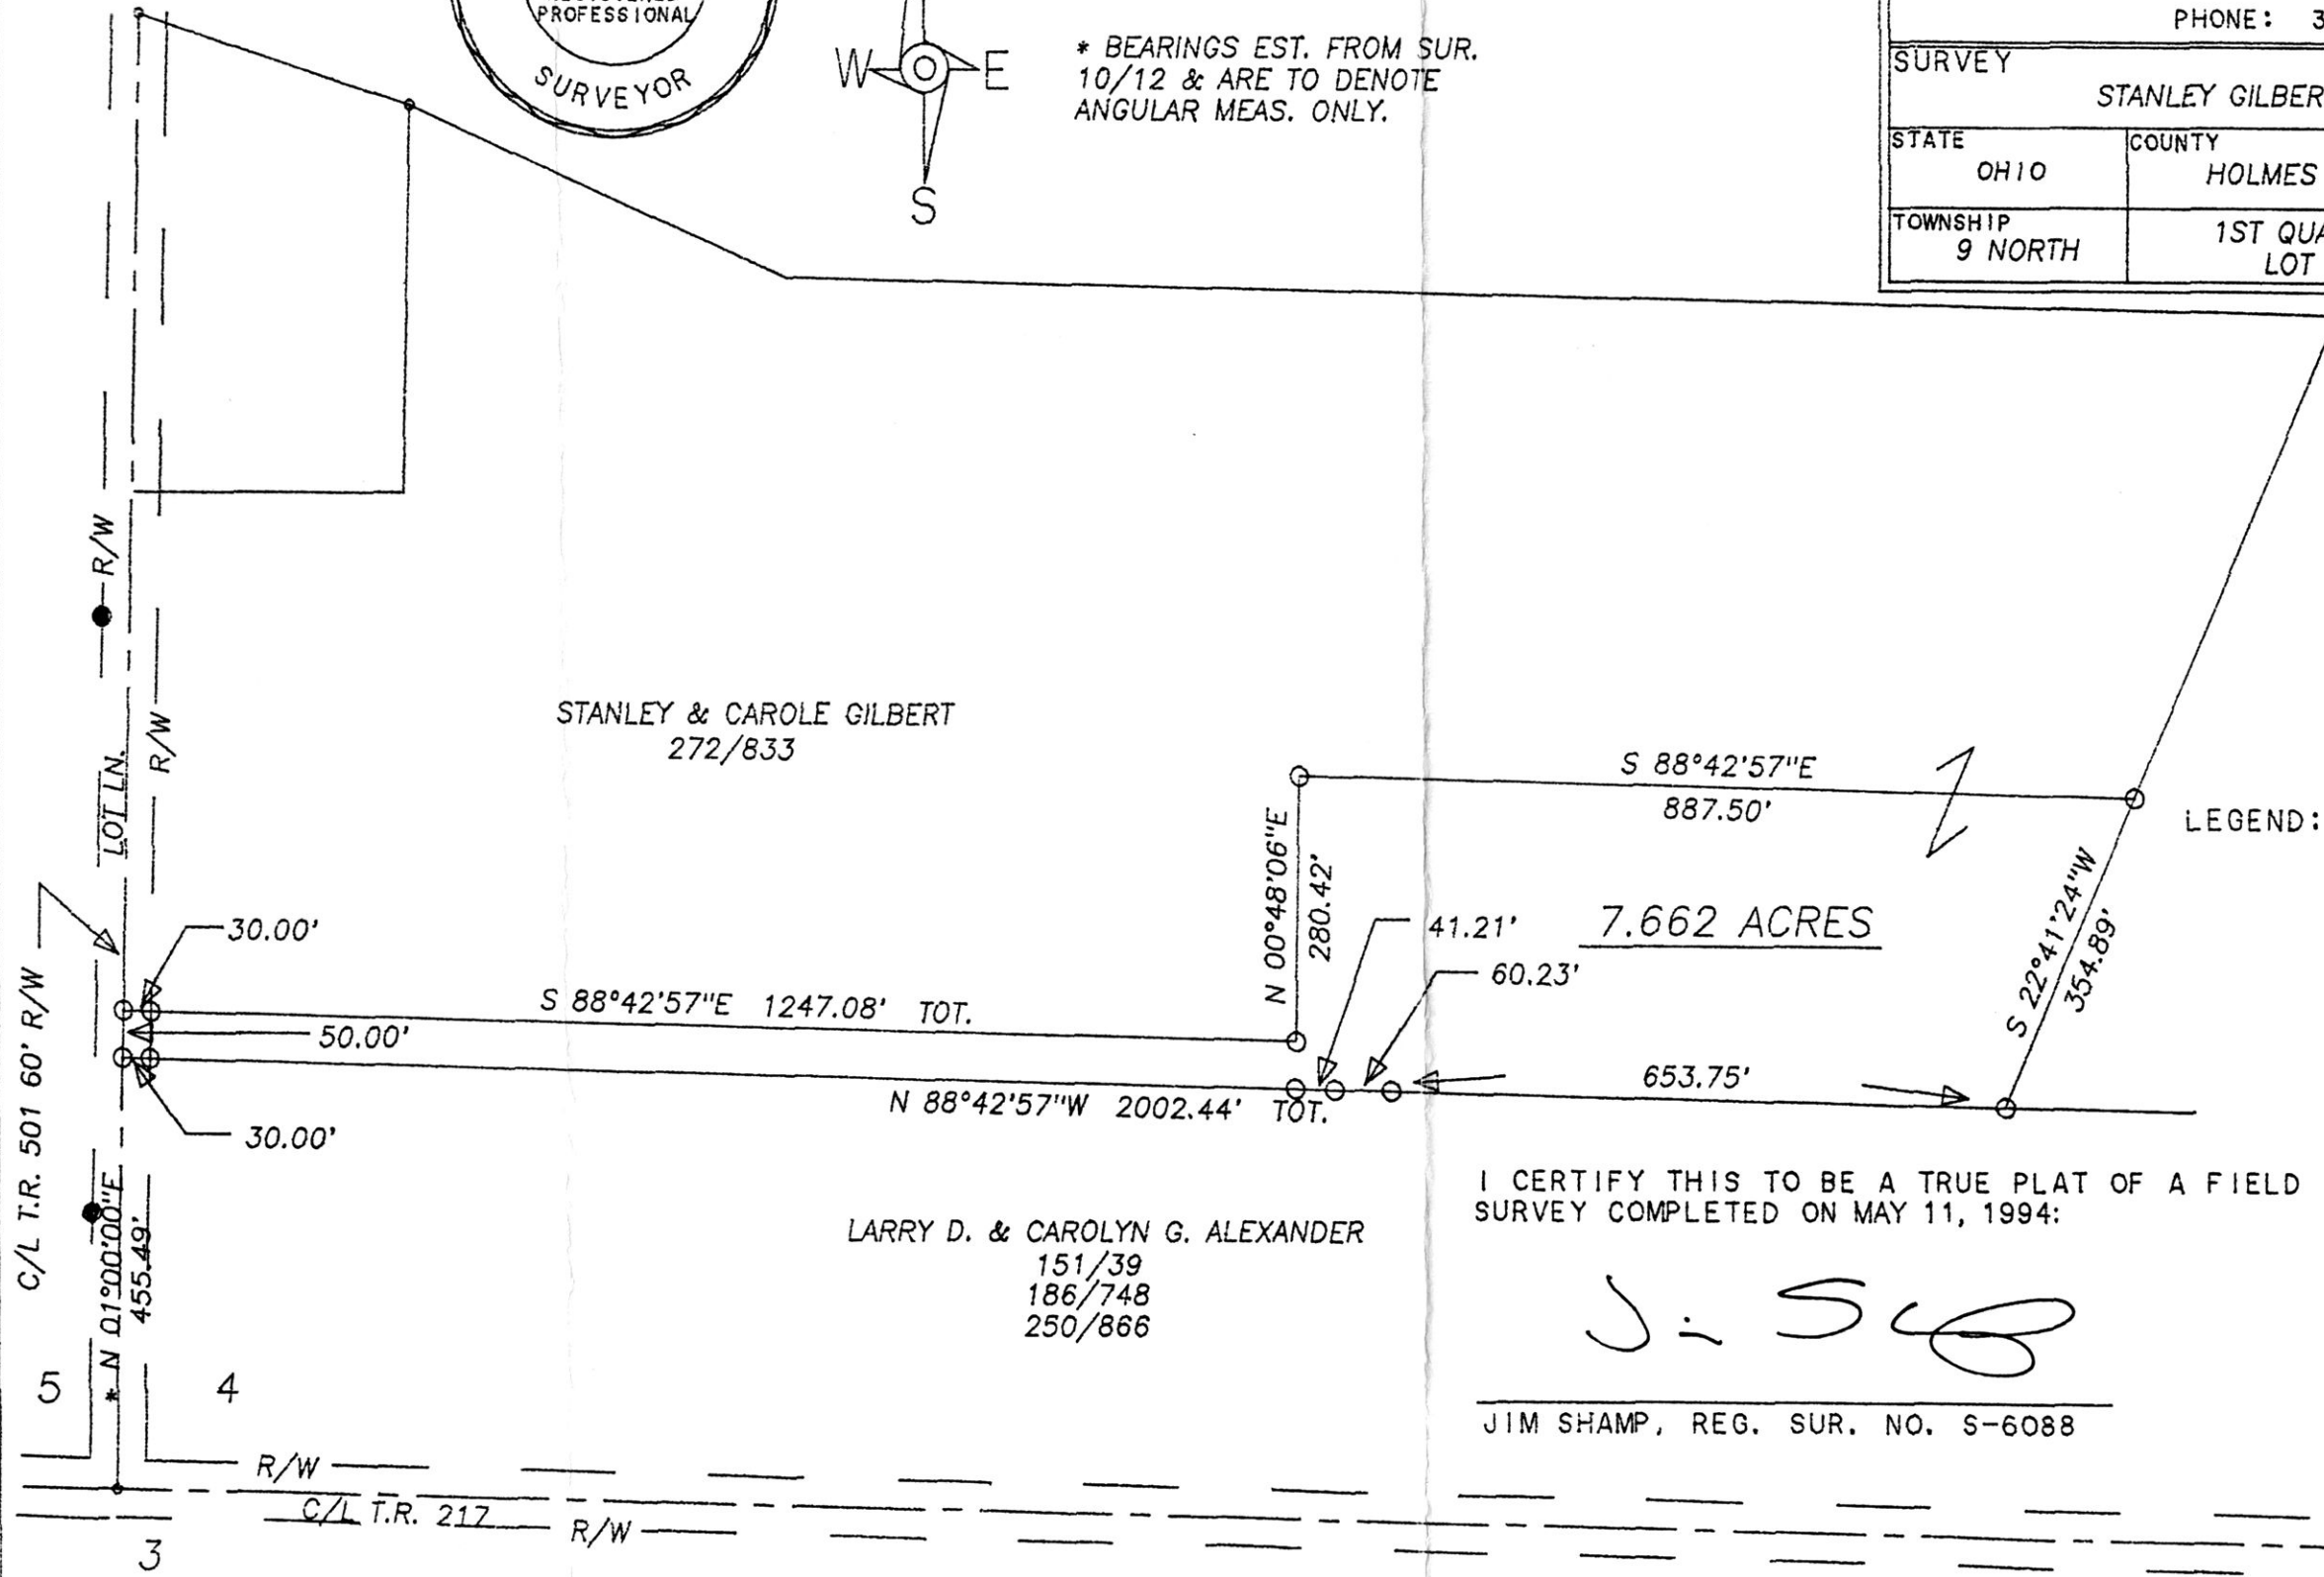

THE LAND COLLECTIVE  
GENERAL PARTNERSHIP  
271/258

PLAT APPROVED

4/24/96

9600000901  
MATTHEW P MULLEN ATTY  
MILLERSBURG,