

REFERENCES:


DEED Vol. 208 PAGE 579
" " 224 " 74
" " 240 " 83

PLAT Vol. 12 PAGE 52

BEARINGS FROM PLAT Vol. 12 PAGE 52

CLARK TOWNSHIP
S.W. QTR. SECTION 2
T-8N; R-5W
HOLMES COUNTY, OHIO


0 100 200 400

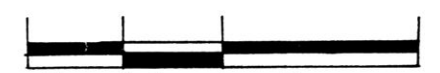

SCALE: 1" = 200'

- STONE FOUND
- IRON PIN FOUND
- 5/8" RE BAR WITH I.D. CAP SET
- I.D. CAP MARKED "BAKER 6938"

9600001038
Filed for Record in
HOLMES COUNTY, OH
SALLY MILLER
On 05-06-1996 At 10:56 am.
PLSM 20.00
Vol. 16 Page 88
OV 273 pg 304

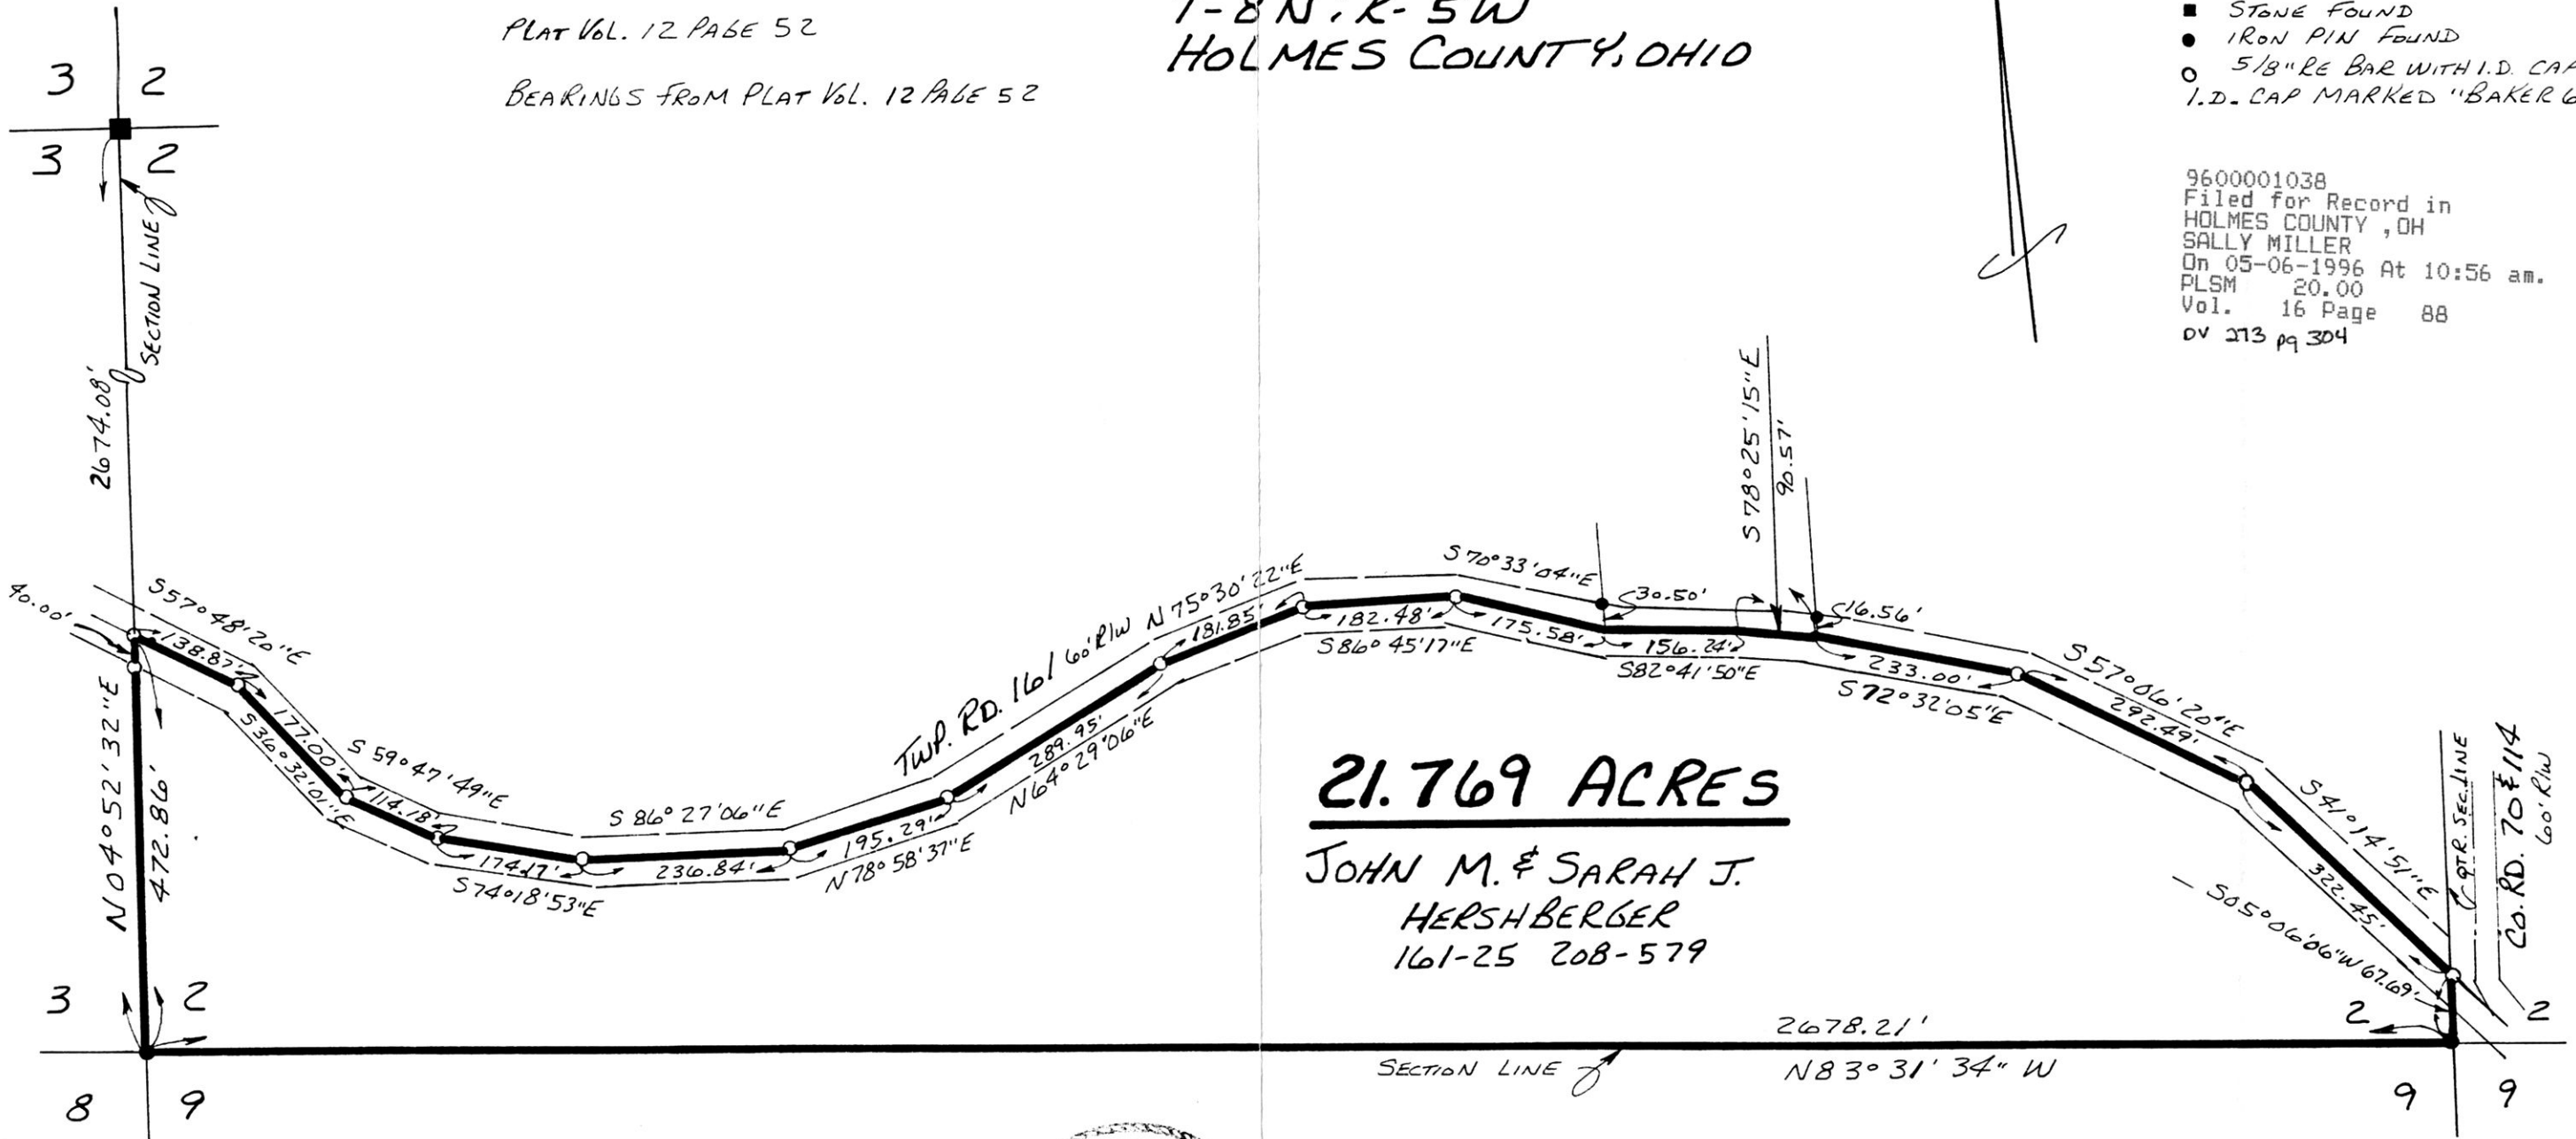


VOL 16 PAGE 88

I CERTIFY THIS SURVEY TO BE CORRECT TO THE BEST OF MY KNOWLEDGE.

Donald C. Baker
DONALD C. BAKER P.S. 6938
5958 T.R. 322
MILLERSBURG, OHIO 44654
PH. (330) 674-4788

APRIL 2, 1996
16496-MLS

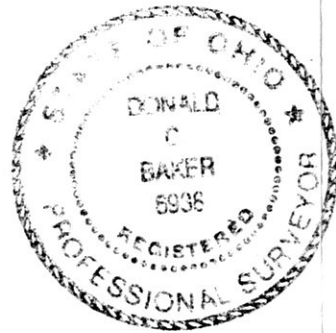

9600001038
LAUREL HINES ATTY
MILLERSBURG,

INDEXED

PLAT APPROVED

5/3/96