


9600001040
Filed for Record in
HOLMES COUNTY, OH
SALLY MILLER
On 05-06-1996 At 10:56 am.
PLSM 20.00
Vol. 16 Page 89
DV 273 p. 308

WALNUT CREEK TOWNSHIP N.W. QTR. FRACTIONAL SECTION 8 T-9N ; R-5W HOLMES COUNTY, OHIO

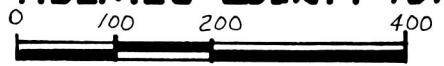


SCALE : 1" = 200'

- IRON PIN FOUND
- ▲ A.R. SPIKE FOUND
- ◆ PK NAIL FOUND
- D.A.R. SPIKE SET
- 05/8" REBAR WITH I.D. CAP SET INDEXED
- I.D. CAP MARKED "BAKER 6938"

REFERENCES:

DEED VOL. 263 PAGE 888 DEED Vol. 270 PAGE 893
 DEED VOL. 171 PAGE 439 PLAT Vol. 14 PAGE 964
 DEED VOL. 249 PAGE 545

BEARINGS ASSUMED

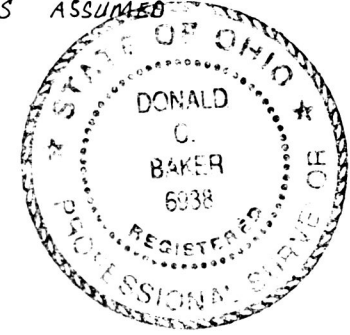

9600001040
LAUREL HINES ATTY
MILLERSBURG,

I CERTIFY THIS SURVEY TO BE CORRECT TO THE BEST OF MY KNOWLEDGE.


Donald C. Baker
 DONALD C. BAKER P.S. 6938
 5958 TR. 322
 MILLERSBURG, OHIO 44654
 PH: (216) 674-4788

FEBRUARY 9, 1996

7696 FJM

PLAT APPROVED

5/6/96

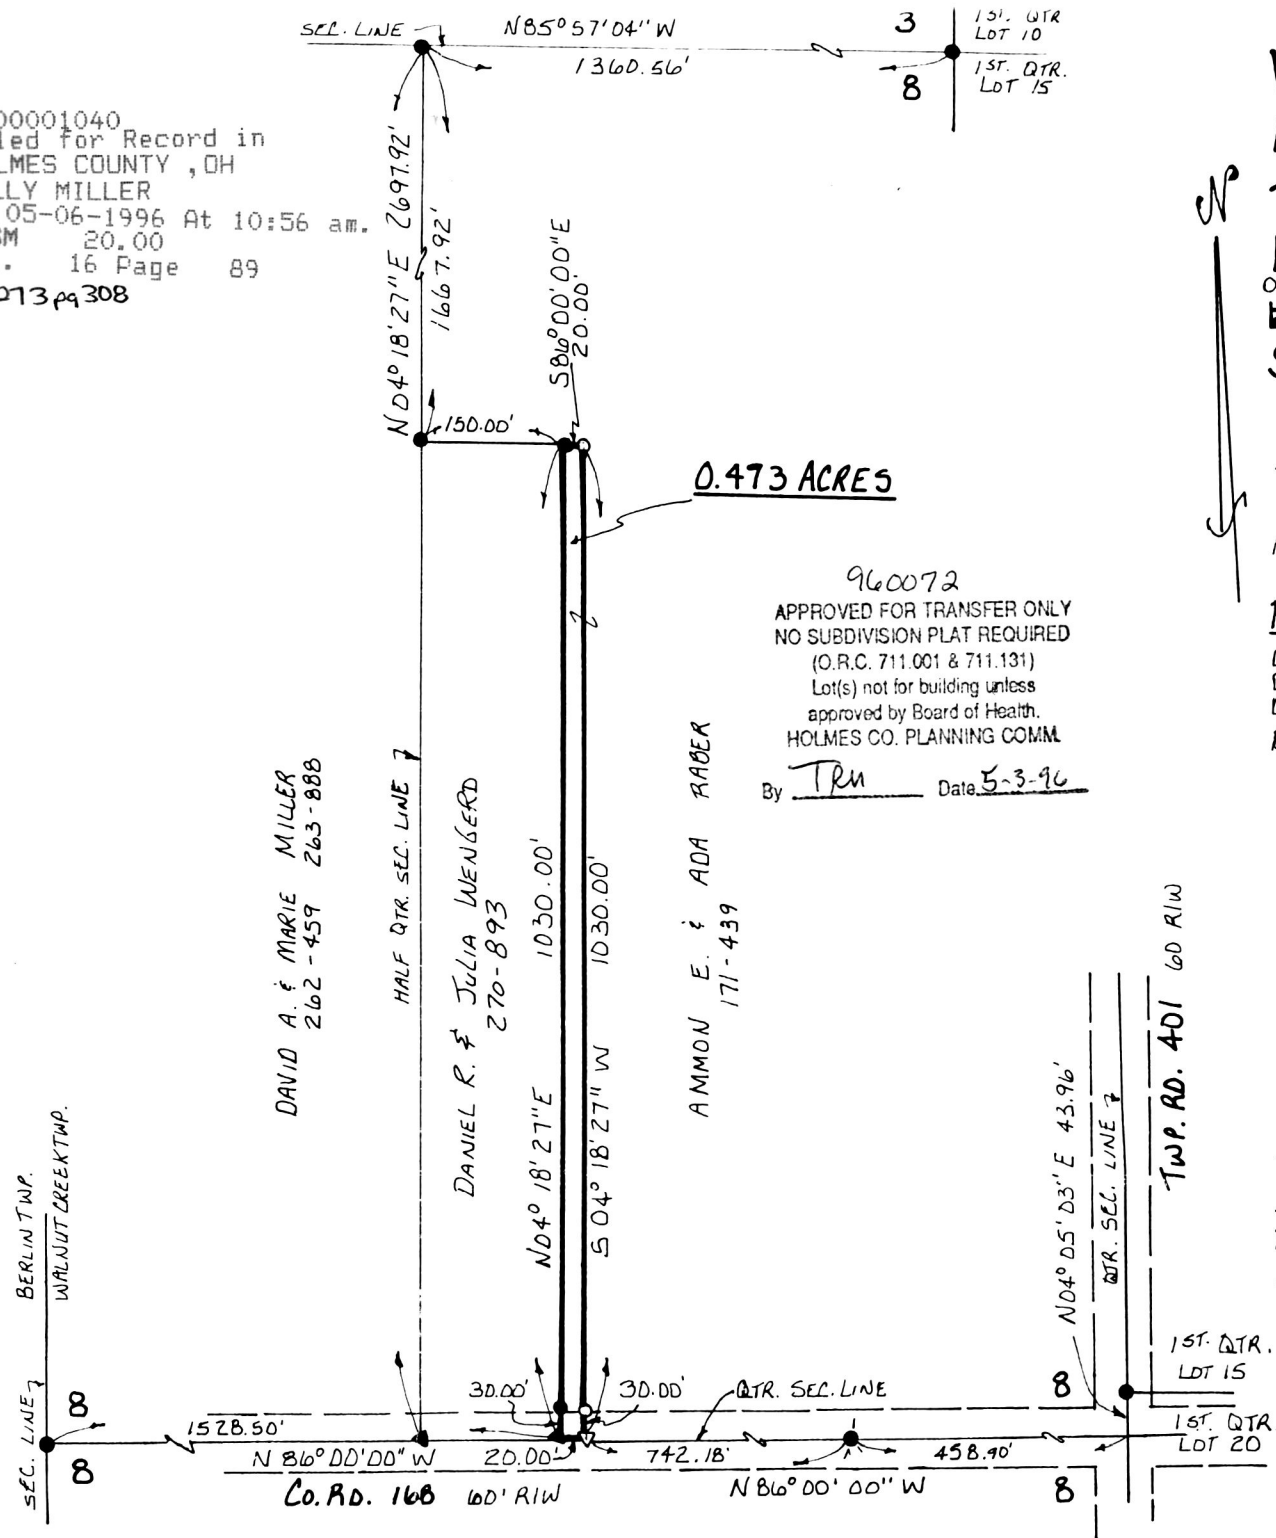

960072
 APPROVED FOR TRANSFER ONLY
 NO SUBDIVISION PLAT REQUIRED
 (O.R.C. 711.001 & 711.131)
 Lot(s) not for building unless
 approved by Board of Health.
 HOLMES CO. PLANNING COMM.
 By TRM Date 5-3-96