

**BERLIN TOWNSHIP**  
**3RD. QTR. LOTS 22 & 27**  
**T-9N; R-5W**  
**HOLMES COUNTY, OHIO**

**REFERENCES:**

- DEED VOL. 150 PAGE 465
- DEED VOL. 266 PAGE 995
- DEED VOL. 192 PAGE 720
- DEED VOL. 221 PAGE 459
- PLAT VOL. 7 PAGE 465
- PLAT VOL. 8 PAGE 161
- PLAT VOL. 14 PAGE 669


VOL **16** PAGE **105**

9600001344  
 Filed for Record in  
 HOLMES COUNTY, OH  
 SALLY MILLER  
 On 05-17-1996 At 10:38 am.  
 PLSM 20.00  
 Vol. 16 Page 105  
 DV 273 pg 544



SCALE: 1" = 60'

- IRON PIN FOUND
- △ RR SPIKE SET
- 5/8" REBAR WITH ID CAP SET
- ID CAP MARKED "BAKER 6938"

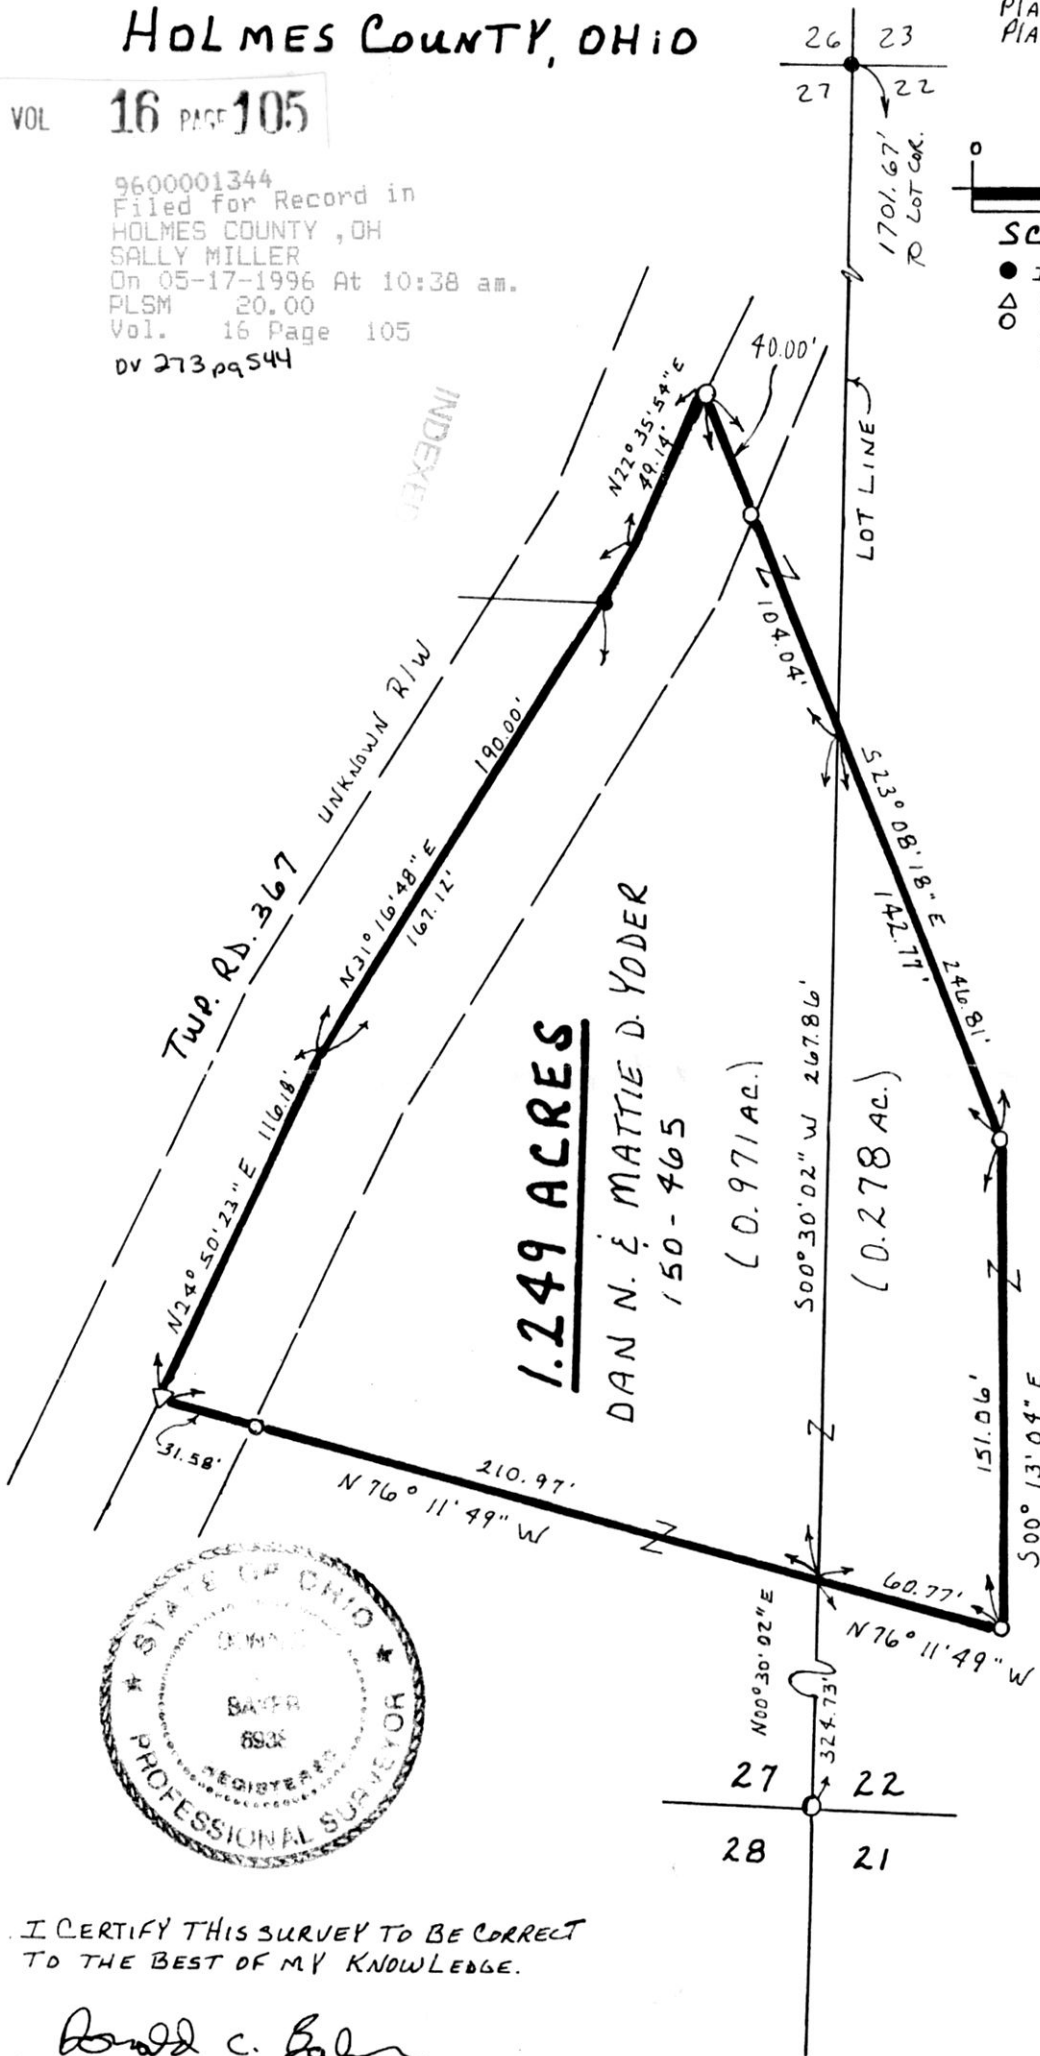

960087  
 APPROVED FOR TRANSFER ONLY  
 NO SUBDIVISION PLAT REQUIRED  
 (O.R.C. 711.001 & 711.131)  
 Lot(s) not for building unless  
 approved by Board of Health.  
 HOLMES CO. PLANNING COMM.  
 By TPM Date 5-16-96



I CERTIFY THIS SURVEY TO BE CORRECT  
 TO THE BEST OF MY KNOWLEDGE.

*Donald C. Baker*

**DONALD C. BAKER P.S. 6938**  
 595B T.R. 322  
 MILLERSBURG OHIO 44654  
 PH. (330) 674-4788  
 APRIL 17, 1996

9600001344  
 LAUREL HINES ATTY  
 MILLERSBURG,

PLAT APPROVED

5/16/96