


MONROE TOWNSHIP
 3 R.D. QTR. LOT 31
 T-9 N ; R-8 W
 HOLMES COUNTY, OHIO

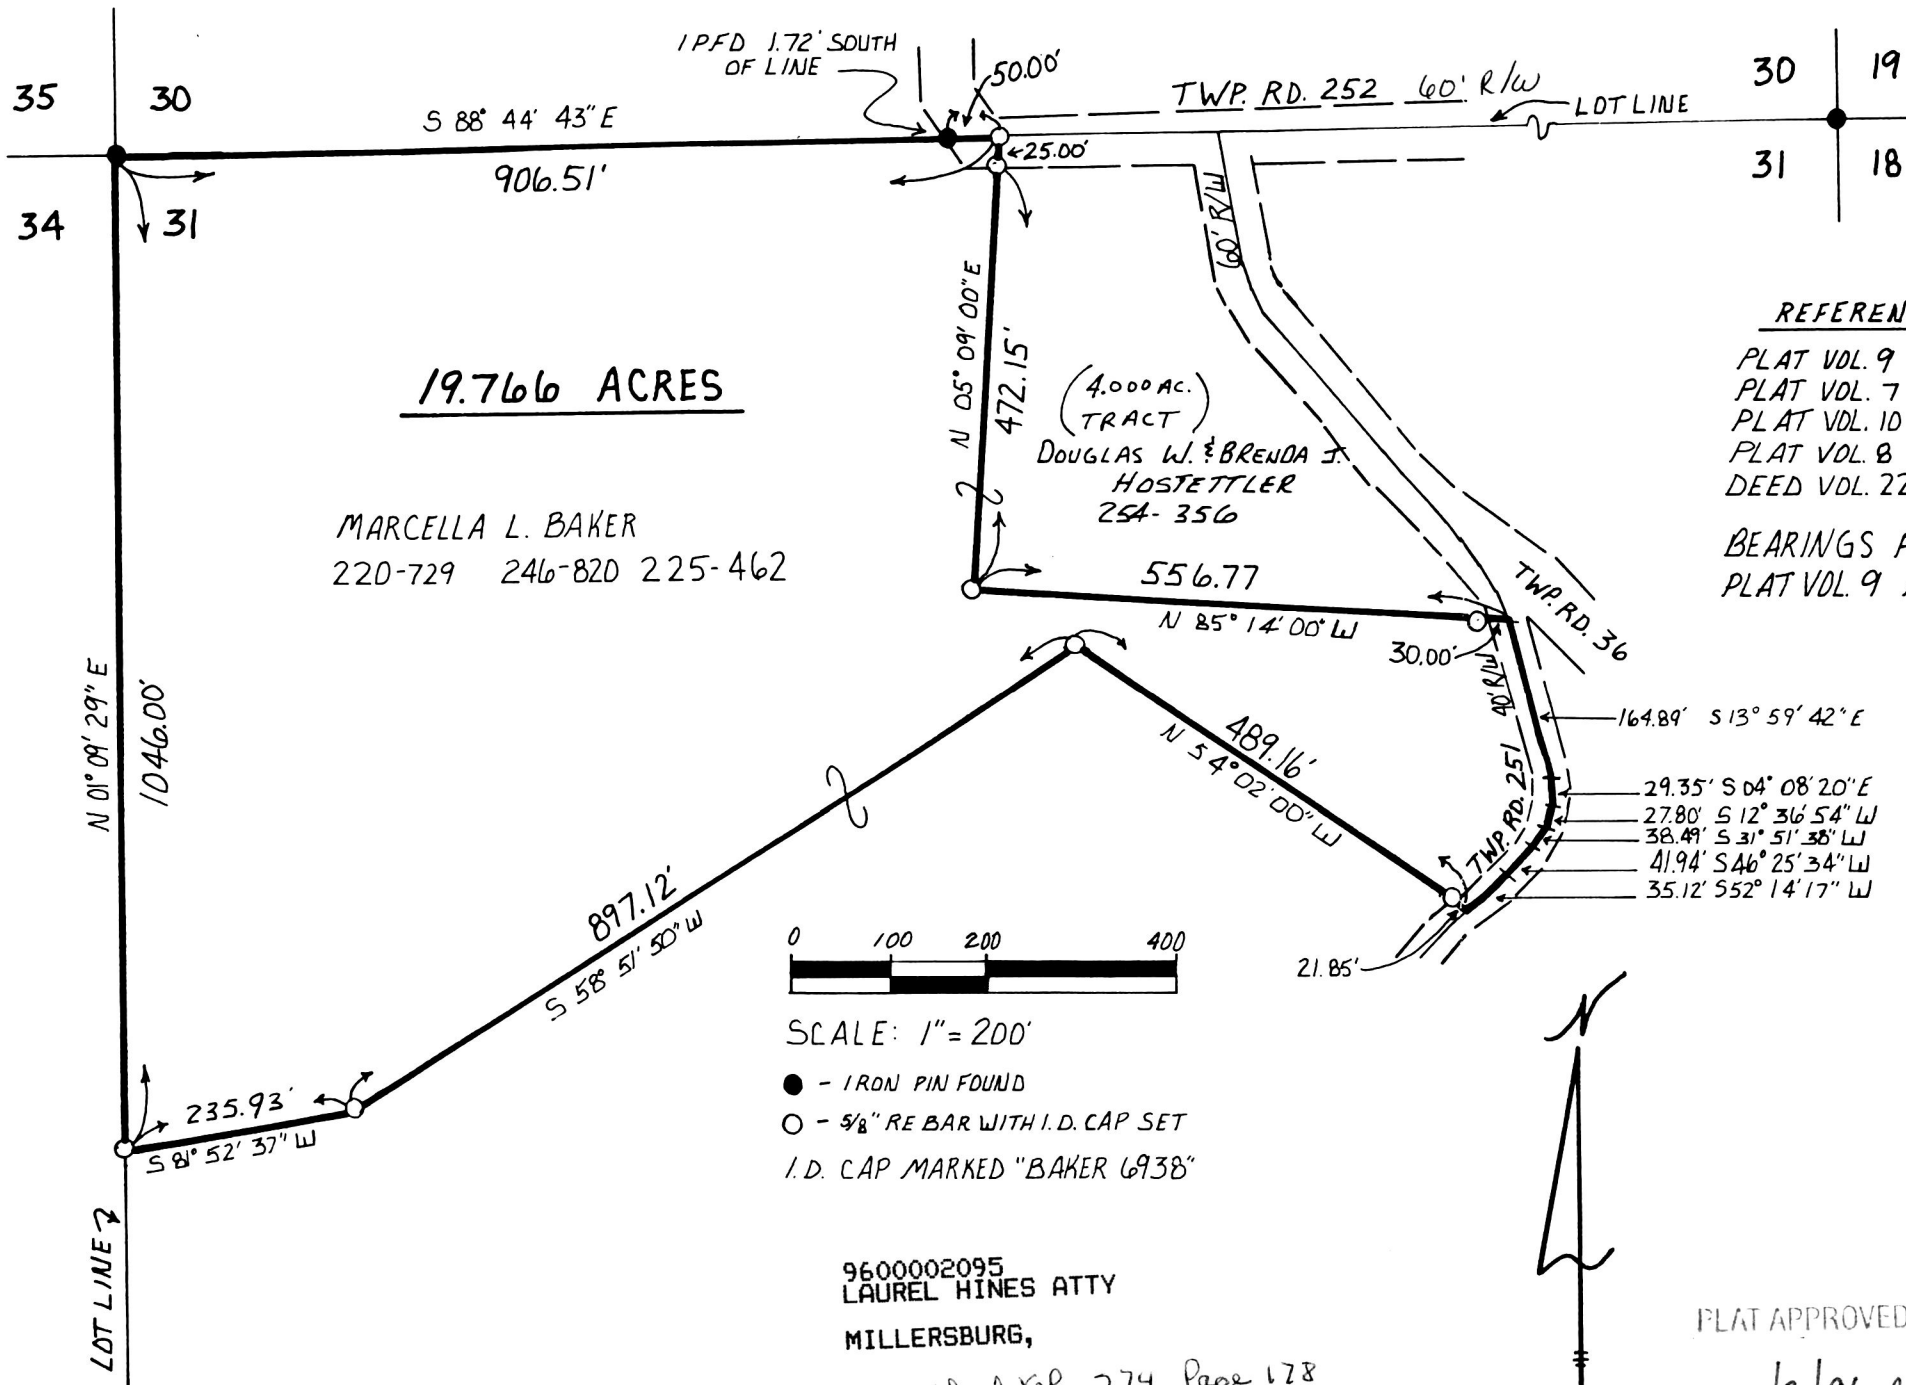


REFERENCES:
 PLAT VOL. 9 PAGE 183
 PLAT VOL. 7 PAGE 600
 PLAT VOL. 10 PAGE 470
 PLAT VOL. 8 PAGE 354
 DEED VOL. 225 PAGE 462

BEARINGS FROM
 PLAT VOL. 9 PAGE 183

9600002095
 Filed for Record in
 HOLMES COUNTY, OH
 SALLY MILLER
 On 07-05-1996 At 10:25 am.
 PLSM 20.00
 Vol. 16 Page 143

INDEXED

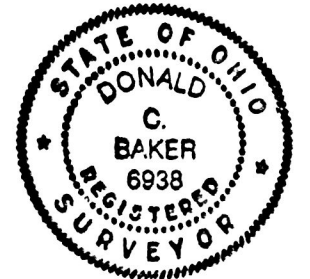

I CERTIFY THIS SURVEY TO BE
 CORRECT TO THE BEST OF MY
 KNOWLEDGE.

Donald C. Baker
 DONALD C. BAKER P.S. 6938

5958 TR 322 PH (216) 674-4788
 MILLERSBURG, OHIO 44654

JANUARY 22, 1992

PLAT APPROVED
 7/2/96 B

9600002095
 LAUREL HINES ATTY
 MILLERSBURG,
 Wood Vol. 274 Page 178

1792-KJH